



SECTION A-A

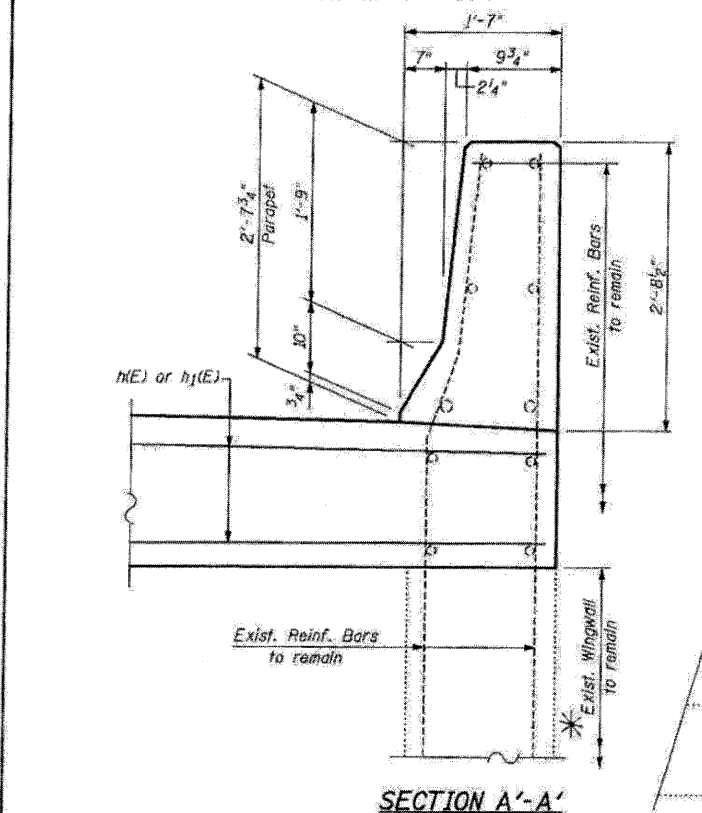


SECTION A'-A'

* Remove portion of Wingwall as required at corners to allow clearance for new deck overhang. Cut Reinforcement Bars flush and seal surface with epoxy. Cost included with Concrete Removal.

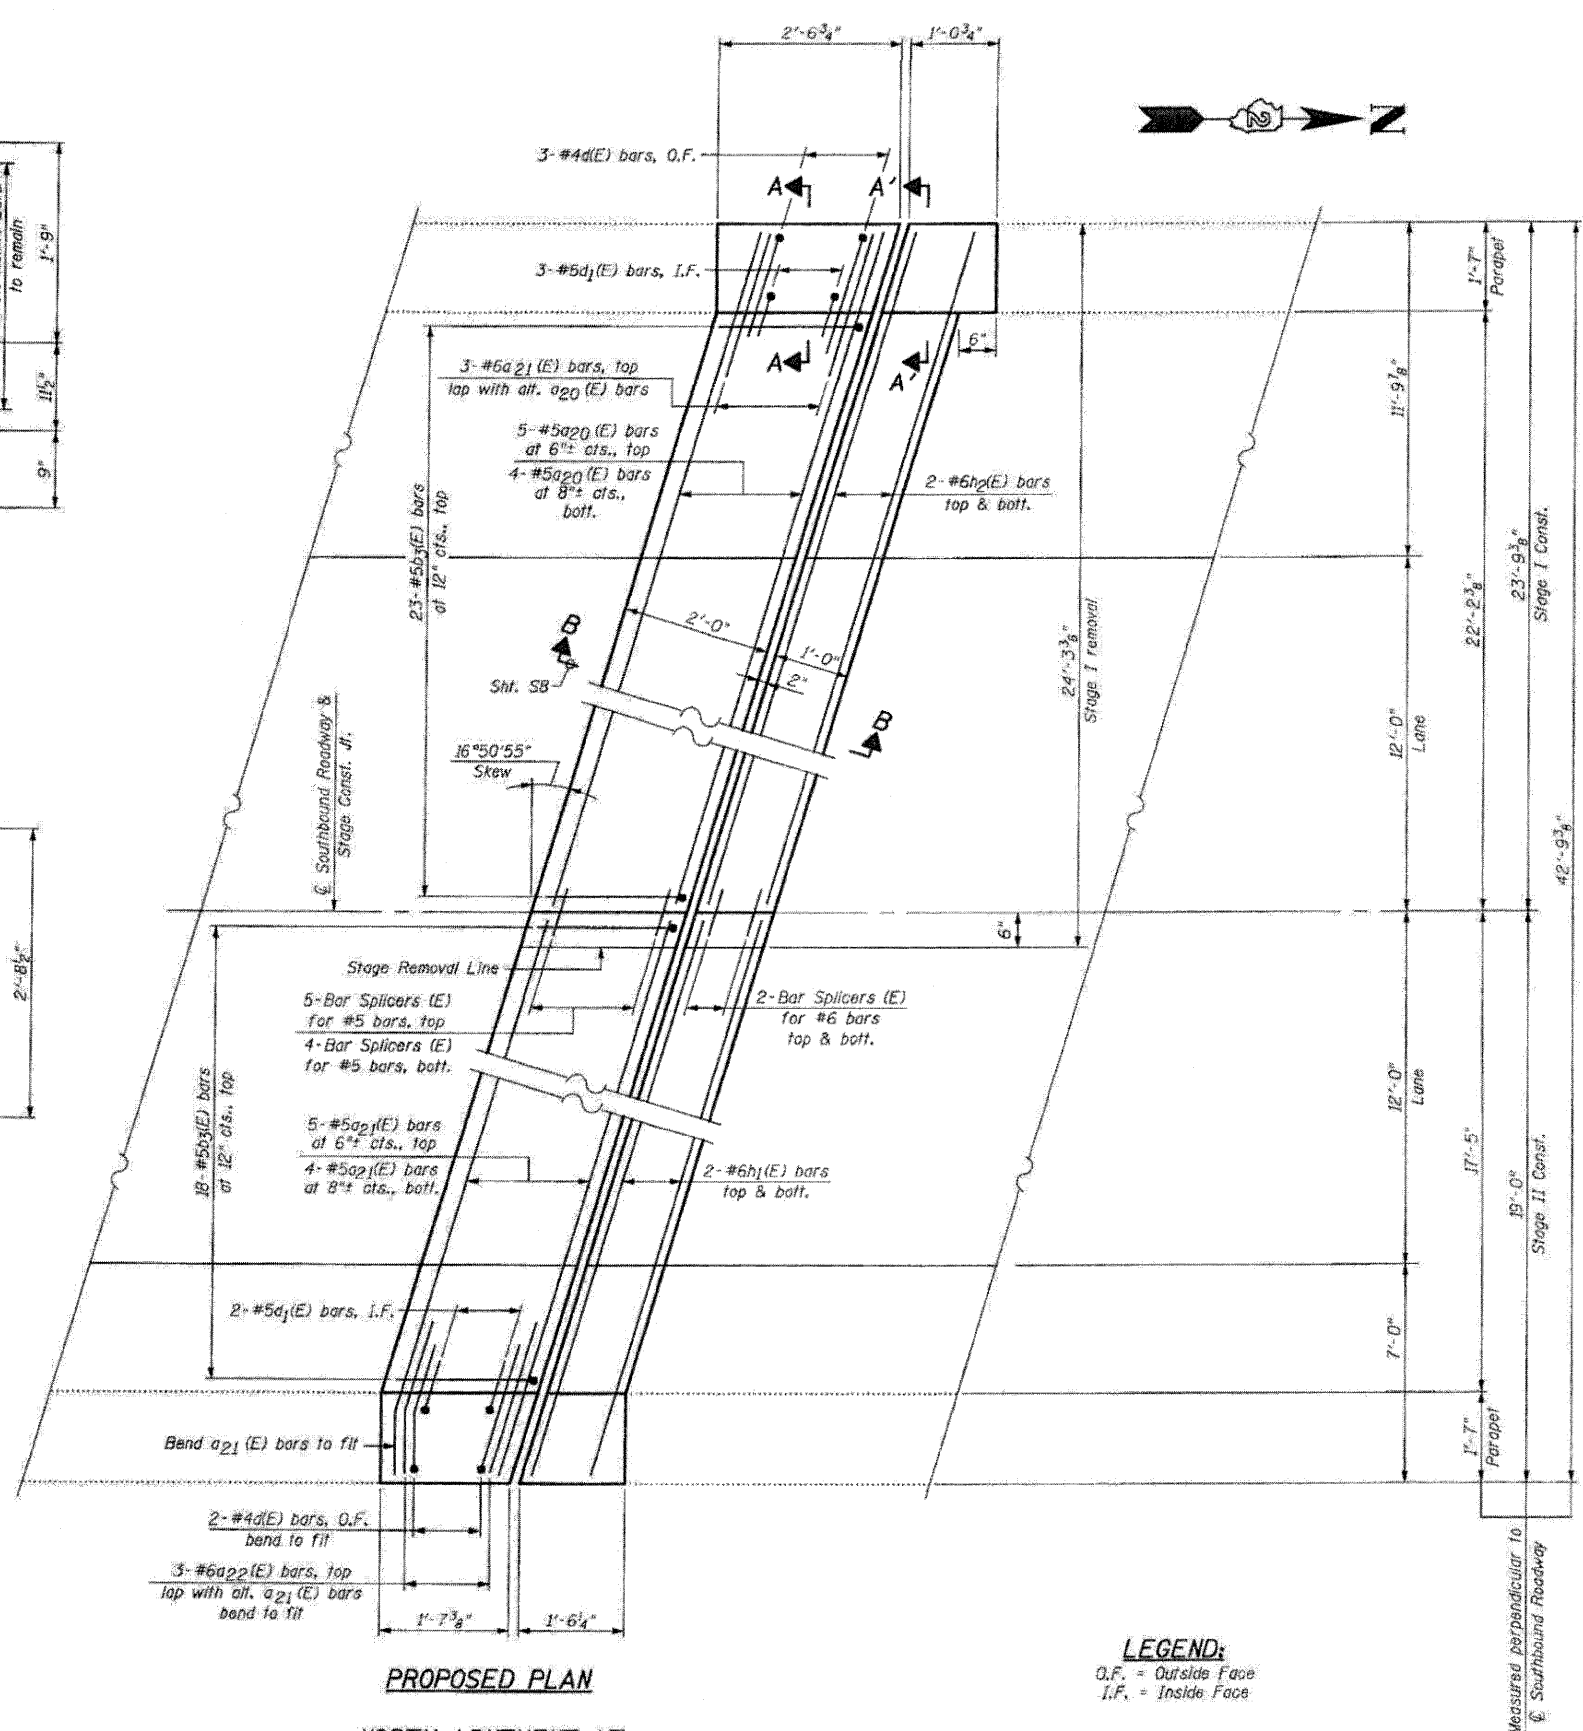

PROPOSED PLAN
NORTH ABUTMENT AT
SOUTHBOUND STRUCTURE

LEGEND:
O.F. = Outside Face
I.F. = Inside Face

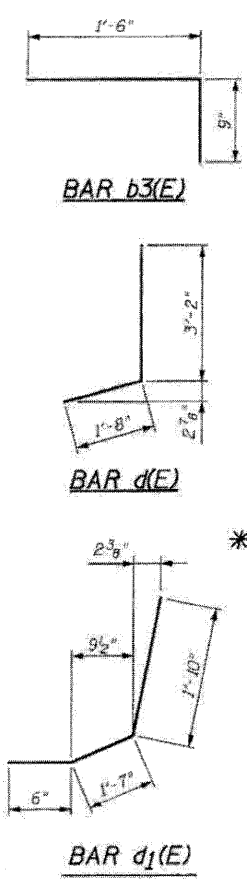

BILL OF MATERIAL

Bar	No.	Size	Length	Shape
a20(E)	9	#5	24'-4"	—
a21(E)	9	#5	19'-4"	—
a22(E)	5	#6	4'-0"	—
b3(E)	41	#5	2'-3"	┌
d(E)	5	#4	5'-3"	└
d1(E)	5	#5	3'-11"	└
h(E)	4	#6	24'-4"	—
h1(E)	4	#6	19'-4"	—
Reinforcement Bars, Epoxy Coated		Pound	840	
Concrete Removal		Cu. Yd.	6.6	
Concrete Superstructure		Cu. Yd.	7.5	
Bar Splicers		Each	13	
Protective Coat		Sq. Yd.	3	

*** Quantity for Top & Inside Face of Reconstructed Parapets