


SOUTHBOUND STRUCTURE
(Looking North)

S.N. 052-0044

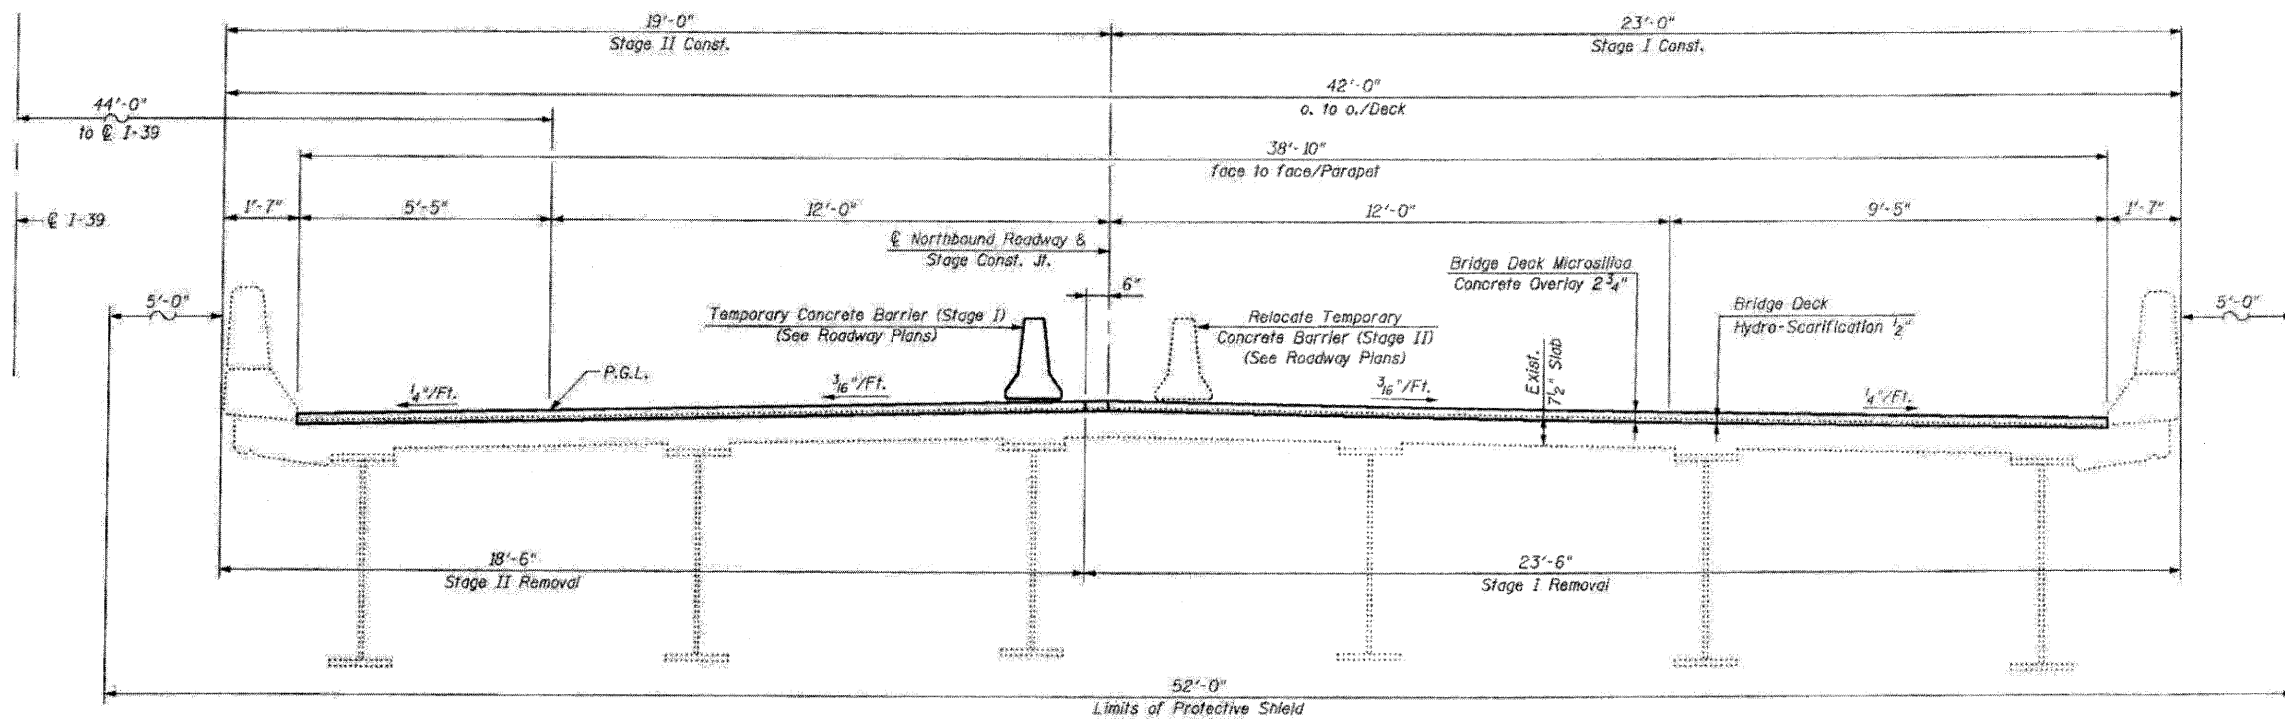

NORTHBOUND STRUCTURE
(Looking North)

S.N. 052-0045

TOTAL BILL OF MATERIAL

ITEM	UNIT	QUANTITY
Stone Riprap, Class A2	Sq. Yd.	70
Approach Slab Removal	Sq. Yd.	1,383
Concrete Removal	Cu. Yd.	218
Protective Shield	Sq. Yd.	1,446
Concrete Structures	Cu. Yd.	57.1
Concrete Superstructure	Cu. Yd.	299.5
Bridge Deck Grooving	Sq. Yd.	*2,081
Protective Coat	Sq. Yd.	*2,195
Furnishing and Erecting Structural Steel	Pound	10,610
Jack and Remove Existing Bearings	Each	26
Structural Steel Removal	Pound	2,000
Reinforcement Bars, Epoxy Coated	Pound	74,720
Bar Splicers	Each	488
Preformed Joint Strip Seal	Foot	184
Elastomeric Bearing Assembly, Type I	Each	13
Anchor Bolts, 1"	Each	52
Epoxy Crack Injection	Foot	12
Bridge Deck Hydro-Scarification 1/2"	Sq. Yd.	1,581
Ditch Cleaning	Foot	362
Deck Slab Repair (Full Depth, Type I)	Sq. Yd.	25
Deck Slab Repair (Full Depth, Type II)	Sq. Yd.	29
Bridge Approach Shoulder Removal	Sq. Yd.	83
Structural Repair of Concrete (Depth Equal to or Less Than 5 Inches)	Sq. Ft.	107
Bridge Deck Microsilica Concrete Overlay 2 3/4"	Sq. Yd.	1,581

*Quantity includes Approach Pavement

FILE NAME: 8528844-64697-02-crsec-sec.dgn
 PLOT DATE: 03/29/2010
 PLOT SCALE: 5/8"=1'-0"

CHRISTIAN-ROGE & ASSOCIATES, INC.
 ENGINEERS-PLANNERS-SURVEYORS
 211 WEST WACKER DRIVE
 CHICAGO, ILLINOIS 60606
 PHONE: (312)372-2023 FAX: (312)372-5274

DESIGNED - B.N.S./J.C.N.
 DRAWN - D.L./F.M.
 CHECKED - B.N.S./J.C.N.
 DATE - MARCH, 2010

REVISED -
 REVISED -
 REVISED -
 REVISED -

STATE OF ILLINOIS
DEPARTMENT OF TRANSPORTATION

DECK CROSS SECTIONS
SOUTHBOUND & NORTHBOUND STRUCTURES
I-39 OVER PERRY ROAD
 SCALE: SHEET NO. 52 OF 528 SHEETS STA. TO STA.

F.A.I. RTE.	SECTION	COUNTY	TOTAL SHEETS	SHEET NO.
39	(103-1, 103-2)RS	LEE	313	218
FED. ROAD DIST. NO. [ILLINOIS] FED. AID PROJECT			CONTRACT NO. 64E97	