



SOUTH ABUTMENT
(Looking South)

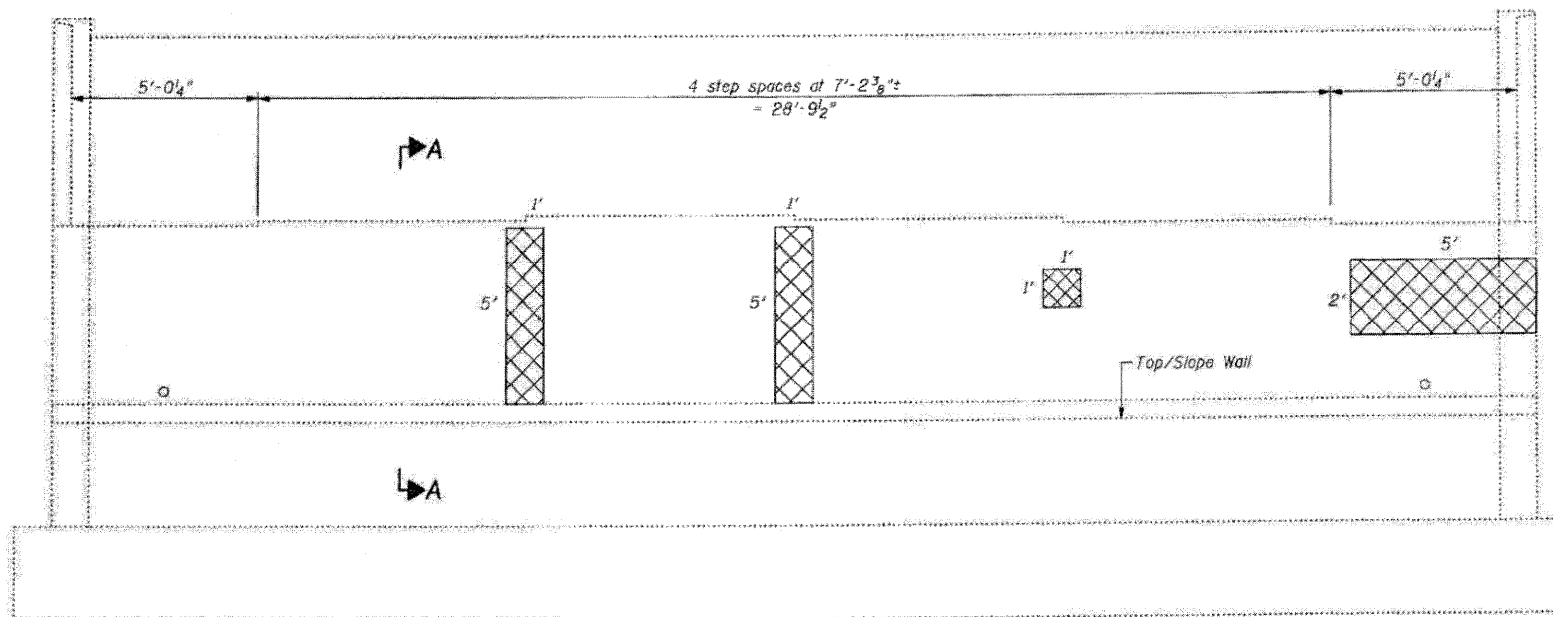

NORTH ABUTMENT
(Looking North)

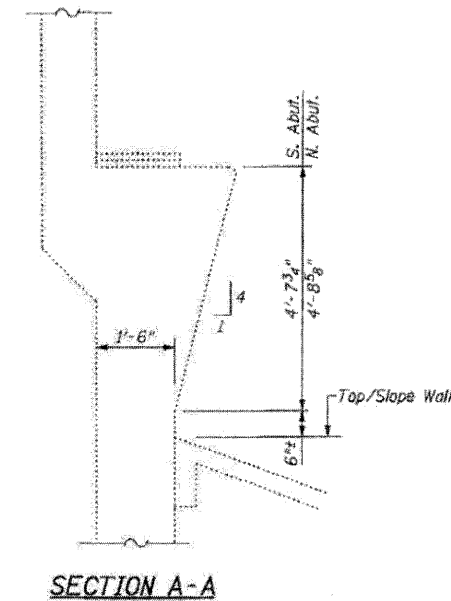

SECTION A-A

LEGEND:

Structural Repair of Concrete
(Depth Equal to or Less Than 5 Inches)

TOTAL BILL OF MATERIAL

ITEM	UNIT	QUANTITY
Structural Repair of Concrete (Depth Equal to or Less Than 5 Inches)	Sq. Ft.	25

FILE NAME = 0520044-64E97-17-NB-abut-repairs
 PLOT DATE = 3/29/2010
 PLOT SCALE = 3/8" = 1' IN.

CHRISTIAN-ROGE & ASSOCIATES, INC.
 ENGINEERS-PLANNERS-SURVEYORS
 211 WEST WACKER DRIVE
 CHICAGO, ILLINOIS 60606
 PHONE: (312)372-2023 FAX: (312)372-5274

DESIGNED - B.N.S./J.C.N.
 DRAWN - D.L./F.M.
 CHECKED - B.N.S./J.C.N.
 DATE - MARCH, 2010

REVISED -
 REVISED -
 REVISED -
 REVISED -

STATE OF ILLINOIS
DEPARTMENT OF TRANSPORTATION

SOUTH & NORTH ABUTMENT REPAIRS
NORTHBOUND STRUCTURE
I-39 OVER PERRY ROAD

S.N. 052-0045

F.A.I. RTE.	SECTION	COUNTY	TOTAL SHEETS	SHEET NO.
39	103-1, 103-2/RS	LEE	313	233
FED. ROAD DIST. NO. ILLINOIS FED. AID PROJECT			CONTRACT NO. 64E97	