


PLAN
EXISTING NORTH APPROACH SLAB
(Showing removal)

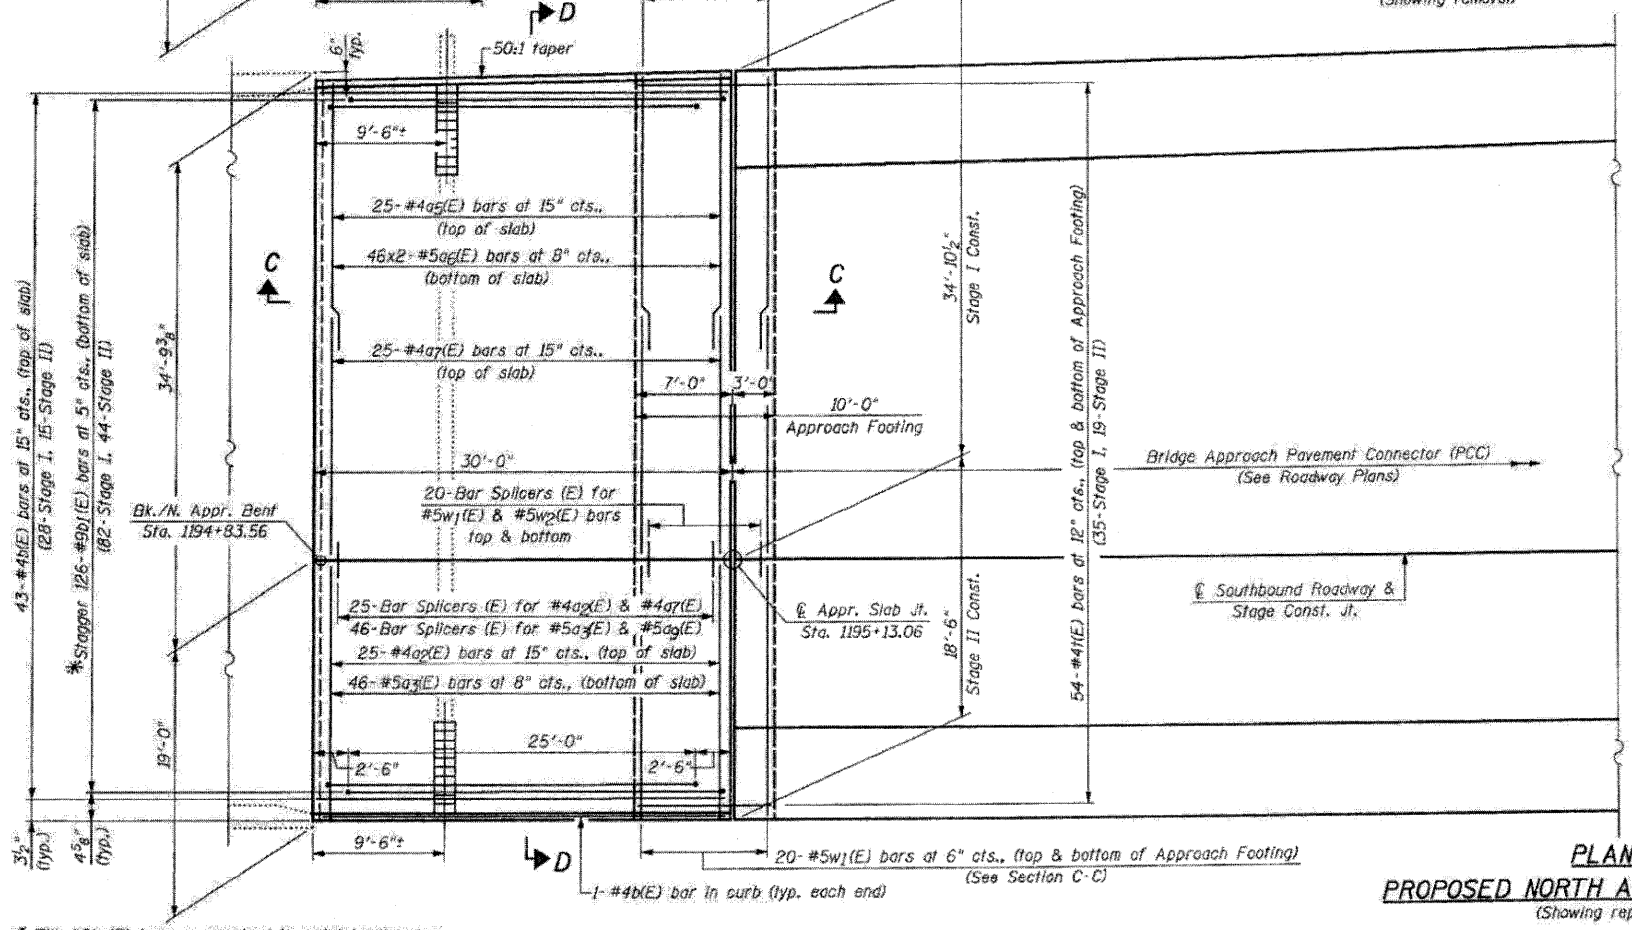

PLAN
PROPOSED NORTH APPROACH SLAB
(Showing repair)

* T11-#9b1(E) bars as required to maintain clearance



LEGEND:

	Approach Slab Removal
	Bridge Approach Shoulder Removal

NOTES:
For additional Pre-stage work and Stage I & Stage II shoulder & overlay work outside of approach slabs, see Roadway Plans.
For modifications to exist. Inlet boxes, see Roadway Plans.

FILE NAME: 0520044-64E97-28-N-Appr-SB PLOT DATE: 3/29/2010 PLOT SCALE: 5/8" = 1' IN.	CHRISTIAN-ROGGE & ASSOCIATES, INC. ENGINEERS-PLANNERS-SURVEYORS 211 WEST WACKER DRIVE CHICAGO, ILLINOIS 60606 PHONE: (312) 372-2023 FAX: (312) 372-5274	DESIGNED - B.N.S./J.C.N.	REVISIONS	STATE OF ILLINOIS DEPARTMENT OF TRANSPORTATION	NORTH APPROACH SLAB REPAIR-I SOUTHBOUND STRUCTURE I-39 OVER PERRY ROAD S.N. 052-0044	F.A.I. RTE. 39	SECTION 103-1, 103-2RS	COUNTY LEE	TOTAL SHEETS 313	SHEET NO. 236
		DRAWN - D.L./F.M.	REVISIONS			SCALE: 1" = 10'-0"	SHEET NO. S20 OF S28 SHEETS	STA. TO STA.	FED. ROAD DIST. NO. ILLINOIS FED. AID PROJECT	CONTRACT NO. 64E97
		CHECKED - B.N.S./J.C.N.	REVISIONS							
		DATE - MARCH, 2010	REVISIONS							