


PLAN
EXISTING NORTH APPROACH SLAB
 (Showing removal)

LEGEND:

Approach Slab Removal

Bridge Approach Shoulder Removal

* Tilt #9b1(E) bars as required to maintain clearance

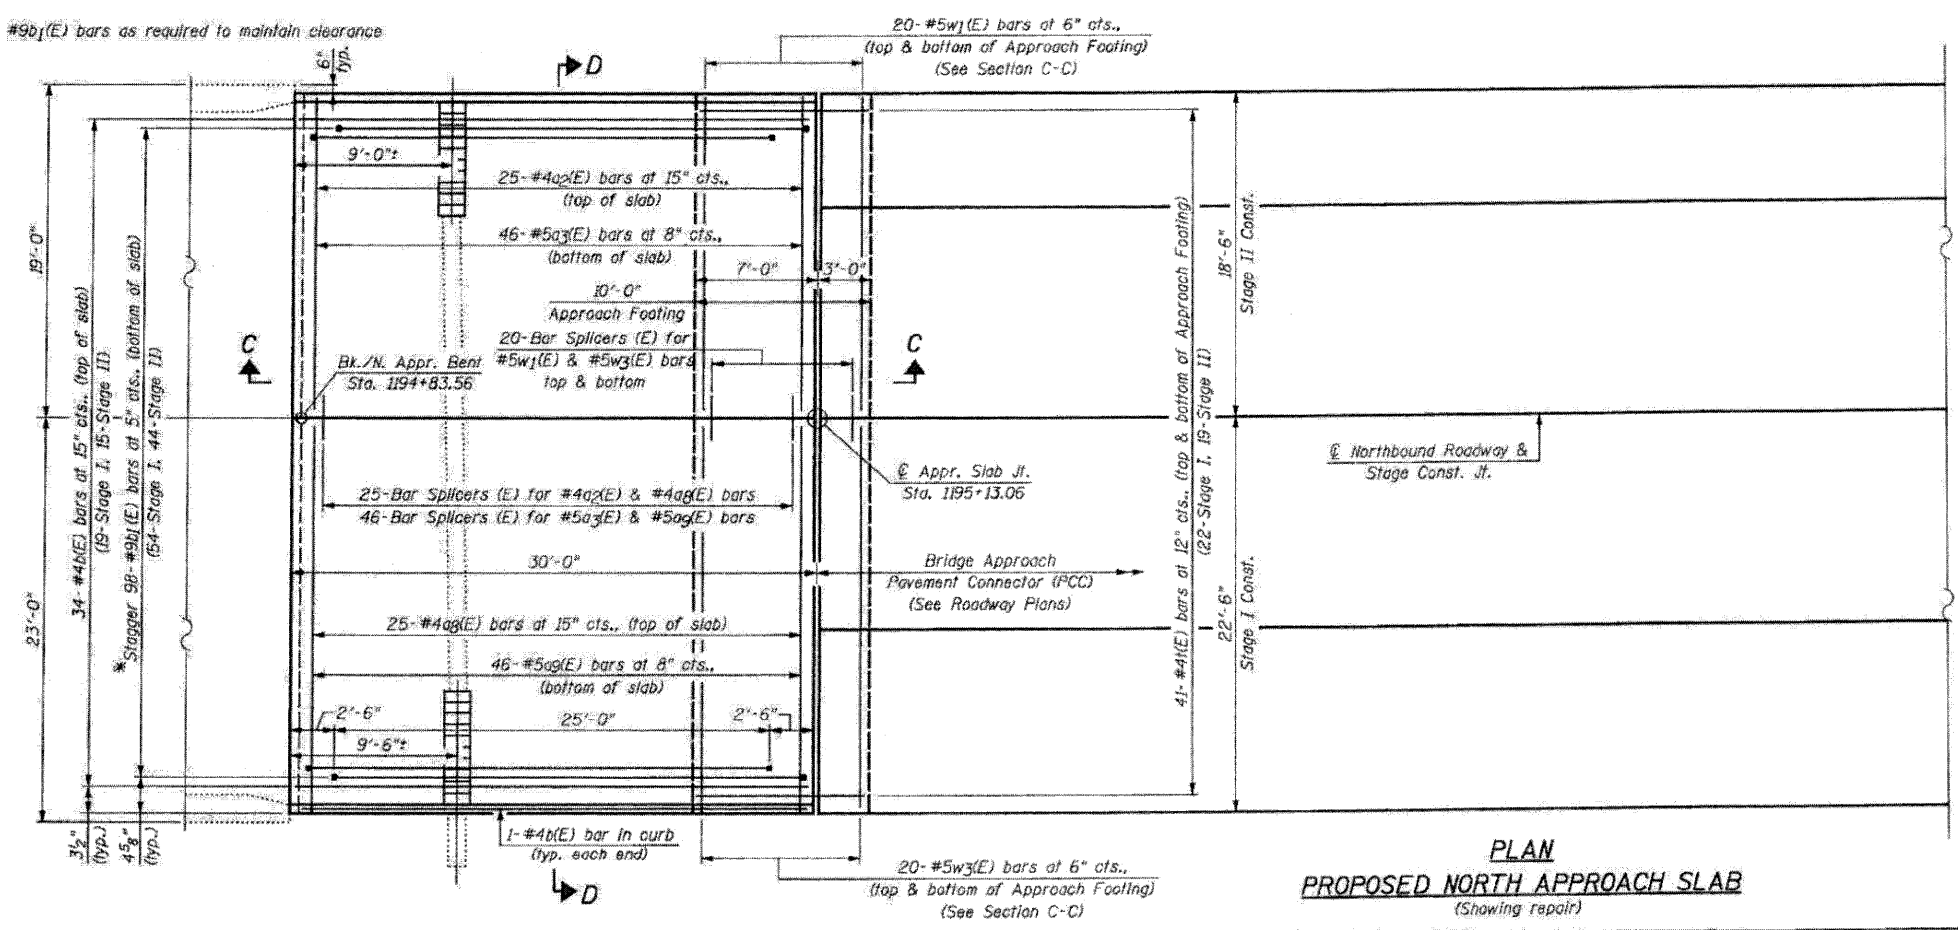

PLAN
PROPOSED NORTH APPROACH SLAB
 (Showing repair)

NOTES:

For additional Pre-stage work and Stage I & Stage II shoulder & overlay work outside of approach slabs, see Roadway Plans.

For modifications to exist. Inlet boxes, see Roadway Plans.

FILE NAME = 0520044-64E97-24-N-Appr-NB
 PLOT DATE = 3/29/2010
 PLOT SCALE = 50.0000" = 1" IN.

CHRISTIAN-ROGE & ASSOCIATES, INC.
 ENGINEERS-PLANNERS-SURVEYORS
 211 WEST WACKER DRIVE
 CHICAGO, ILLINOIS 60606
 PHONE: (773)372-2023 FAX: (312)372-5274

DESIGNED - B.N.S./J.C.N.	REVISED -
DRAWN - D.L./F.M.	REVISED -
CHECKED - B.N.S./J.C.N.	REVISED -
DATE - MARCH, 2010	REVISED -

STATE OF ILLINOIS
DEPARTMENT OF TRANSPORTATION

NORTH APPROACH SLAB REPAIR-I
NORTHBOUND STRUCTURE
I-39 OVER PERRY ROAD
S.N. 052-0045

F.A.J. RTE. 39	SECTION 103-1, 103-2(RS)	COUNTY LEE	TOTAL SHEETS 313	SHEET NO. 240
CONTRACT NO. 64E97				
FED. ROAD DIST. NO. ILLINOIS FED. AID PROJECT				