
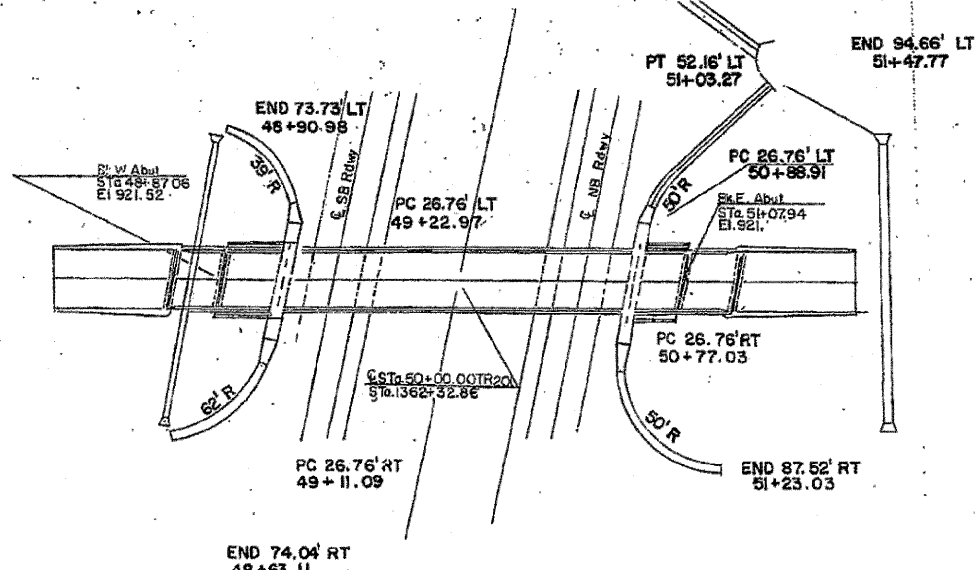
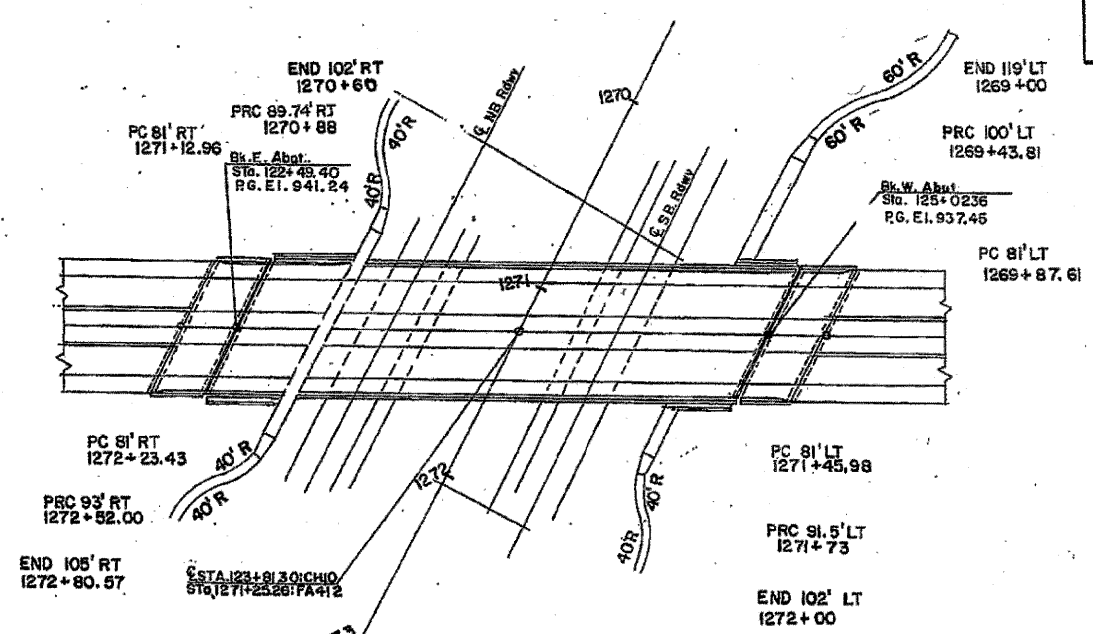
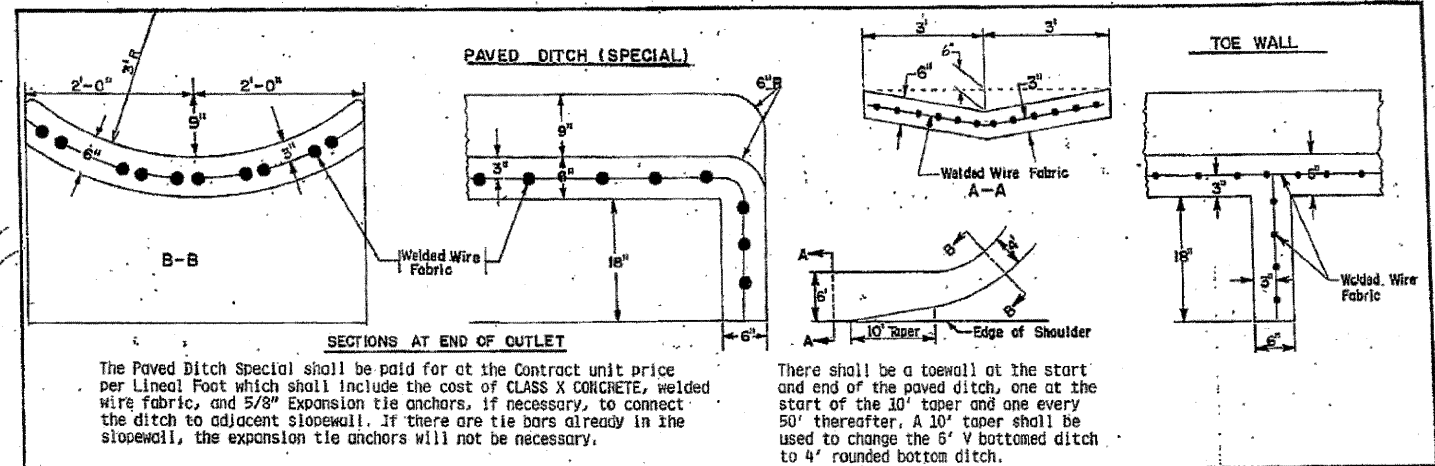
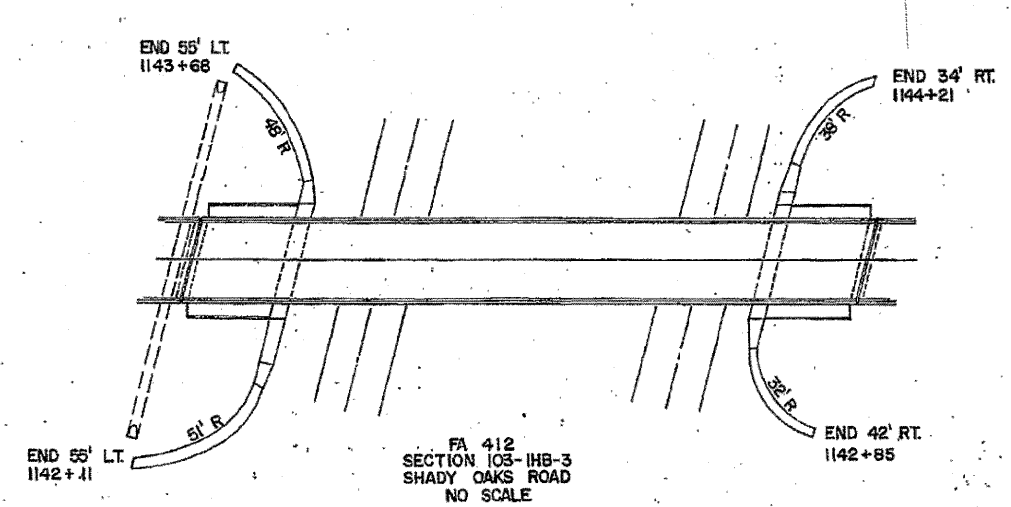


PAVED DITCH (SPECIAL)

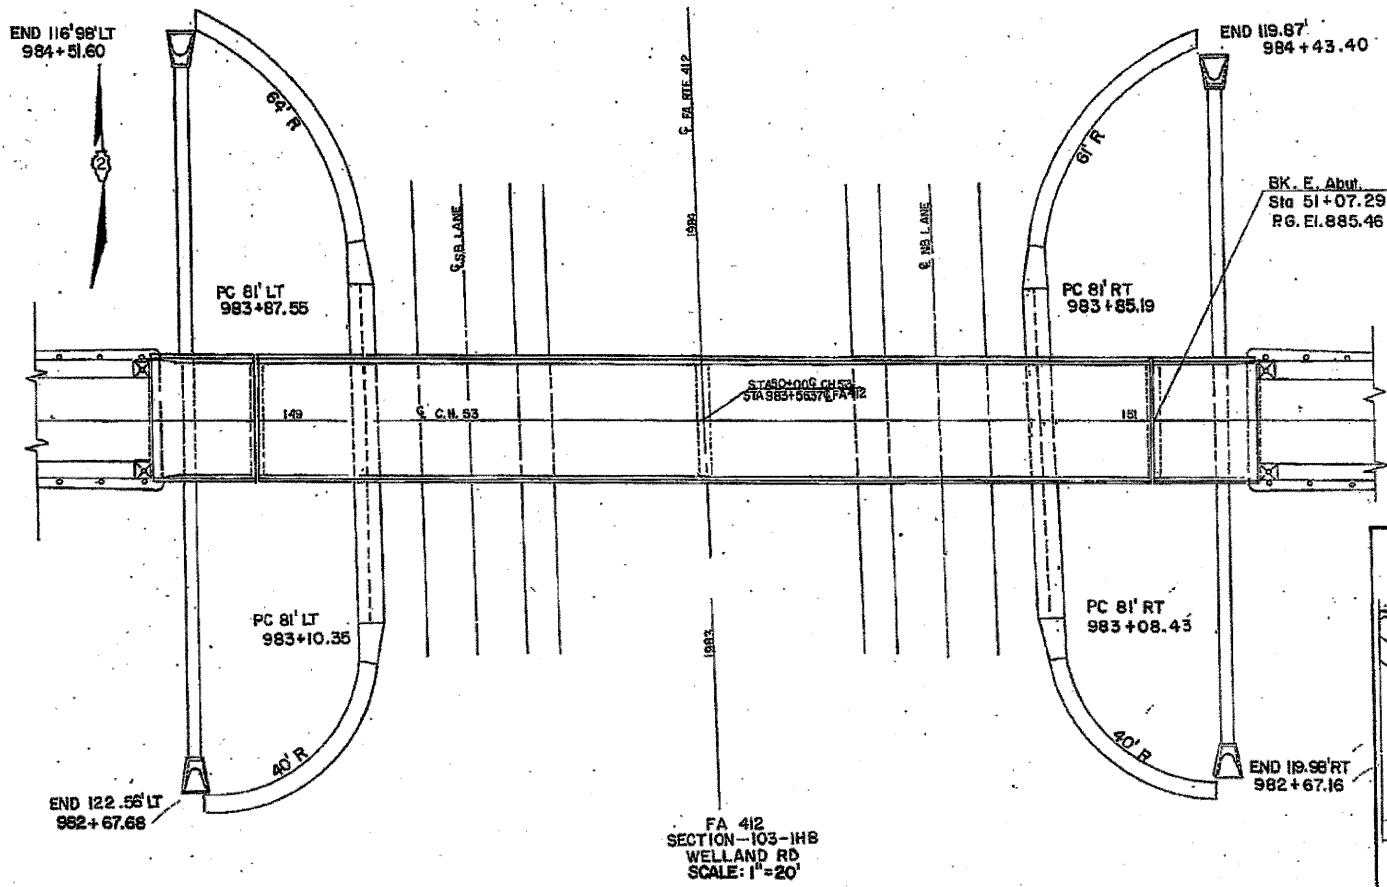

FOR INFORMATIONAL USE ONLY

FILE NAME =	USER NAME = dssadd	DESIGNED -	REVISED -
o:\p\work\PMDDT\DOSSDD\dl149531\020989\p\shv\detail1.dgn		DRAWN -	REVISED -
PLOT SCALE = 1/85.5766 1/4 IN.		CHECKED -	REVISED -
PLOT DATE = Mon Mar 15 10:37:09 2010		DATE	REVISED -

STATE OF ILLINOIS
DEPARTMENT OF TRANSPORTATION

I-39
PAVED DITCH SPECIAL
SCALE: SHEET NO. OF SHEETS STA. TO STA.

F.A.I. RTE.	SECTION	COUNTY	TOTAL SHEETS	SHEET NO.
39	103-1, 103-2/RS	LEE	313	245
			CONTRACT NO. 64E97	
ILLINOIS FED. AID PROJECT				

PAVED DITCH SPECIAL