



I-39 GUARDRAIL DETAIL

OUTSIDE APPROACH US 30 & NORTH BRIDGES

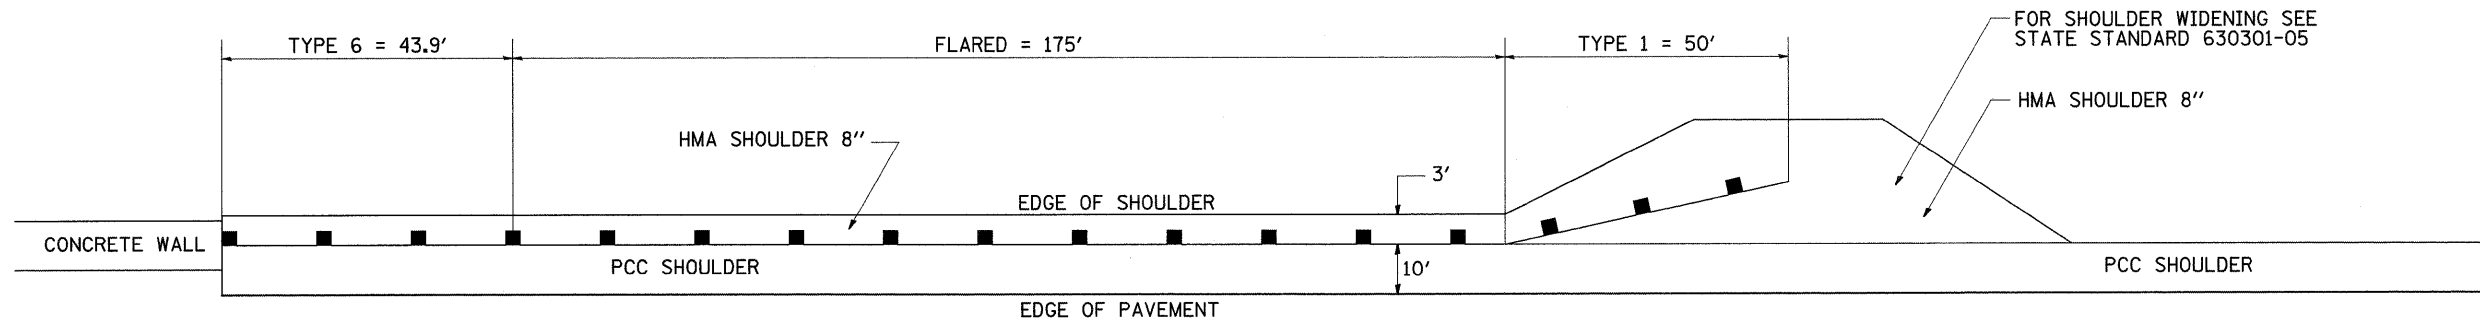

INSIDE APPROACH (MEDIAN) US 30 & NORTH BRIDGES

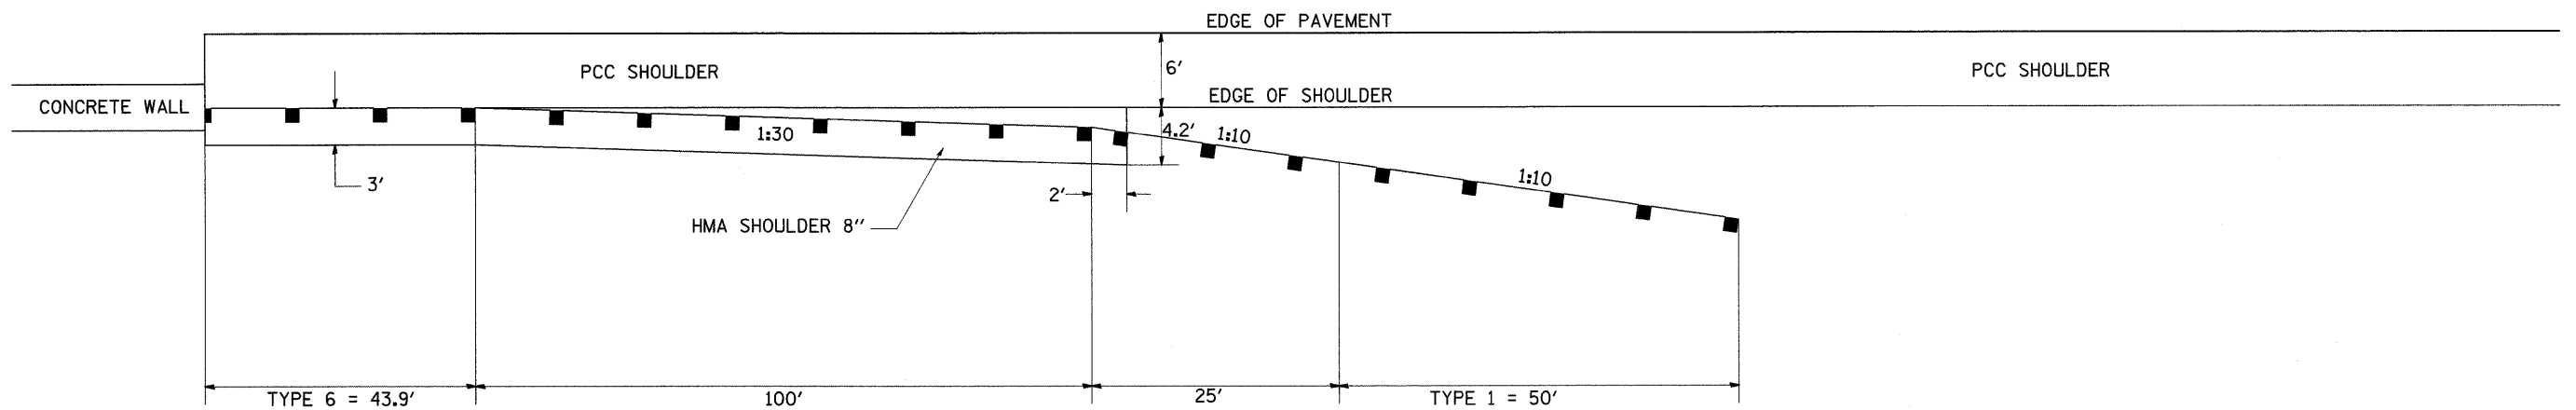

FILE NAME =	USER NAME = dssdd	DESIGNED -	REVISED -	STATE OF ILLINOIS DEPARTMENT OF TRANSPORTATION	I-39 GUARDRAIL DETAIL			F.A.I. RTE.	SECTION	COUNTY	TOTAL SHEETS	SHEET NO.
cf:\pwwork\VPWIDOT\DOSSDD\0149531\02856	9-shd-details.dgn	DRAWN -	REVISED -		39	(103-1, 103-2)RS	LEE	313	246			
	PLOT SCALE = 50.0000' / IN.	CHECKED -	REVISED -					CONTRACT NO. 64E97				
	PLOT DATE = Fri Mar 26 07:24:54 2010	DATE -	REVISED -		SCALE:	SHEET NO.	OF SHEETS	STA.	TO STA.	ILLINOIS FED. AID PROJECT		