


BY	DATE
SURVEYED	
PLOTTED	
TEMPLATE	
NOTE BOOK	
AREAS CHECKED	
NO.	

BY	DATE
ORIGINAL SURVEY	
PLOTTED	
TEMPLATE	
NOTE BOOK	
AREAS CHECKED	
NO.	

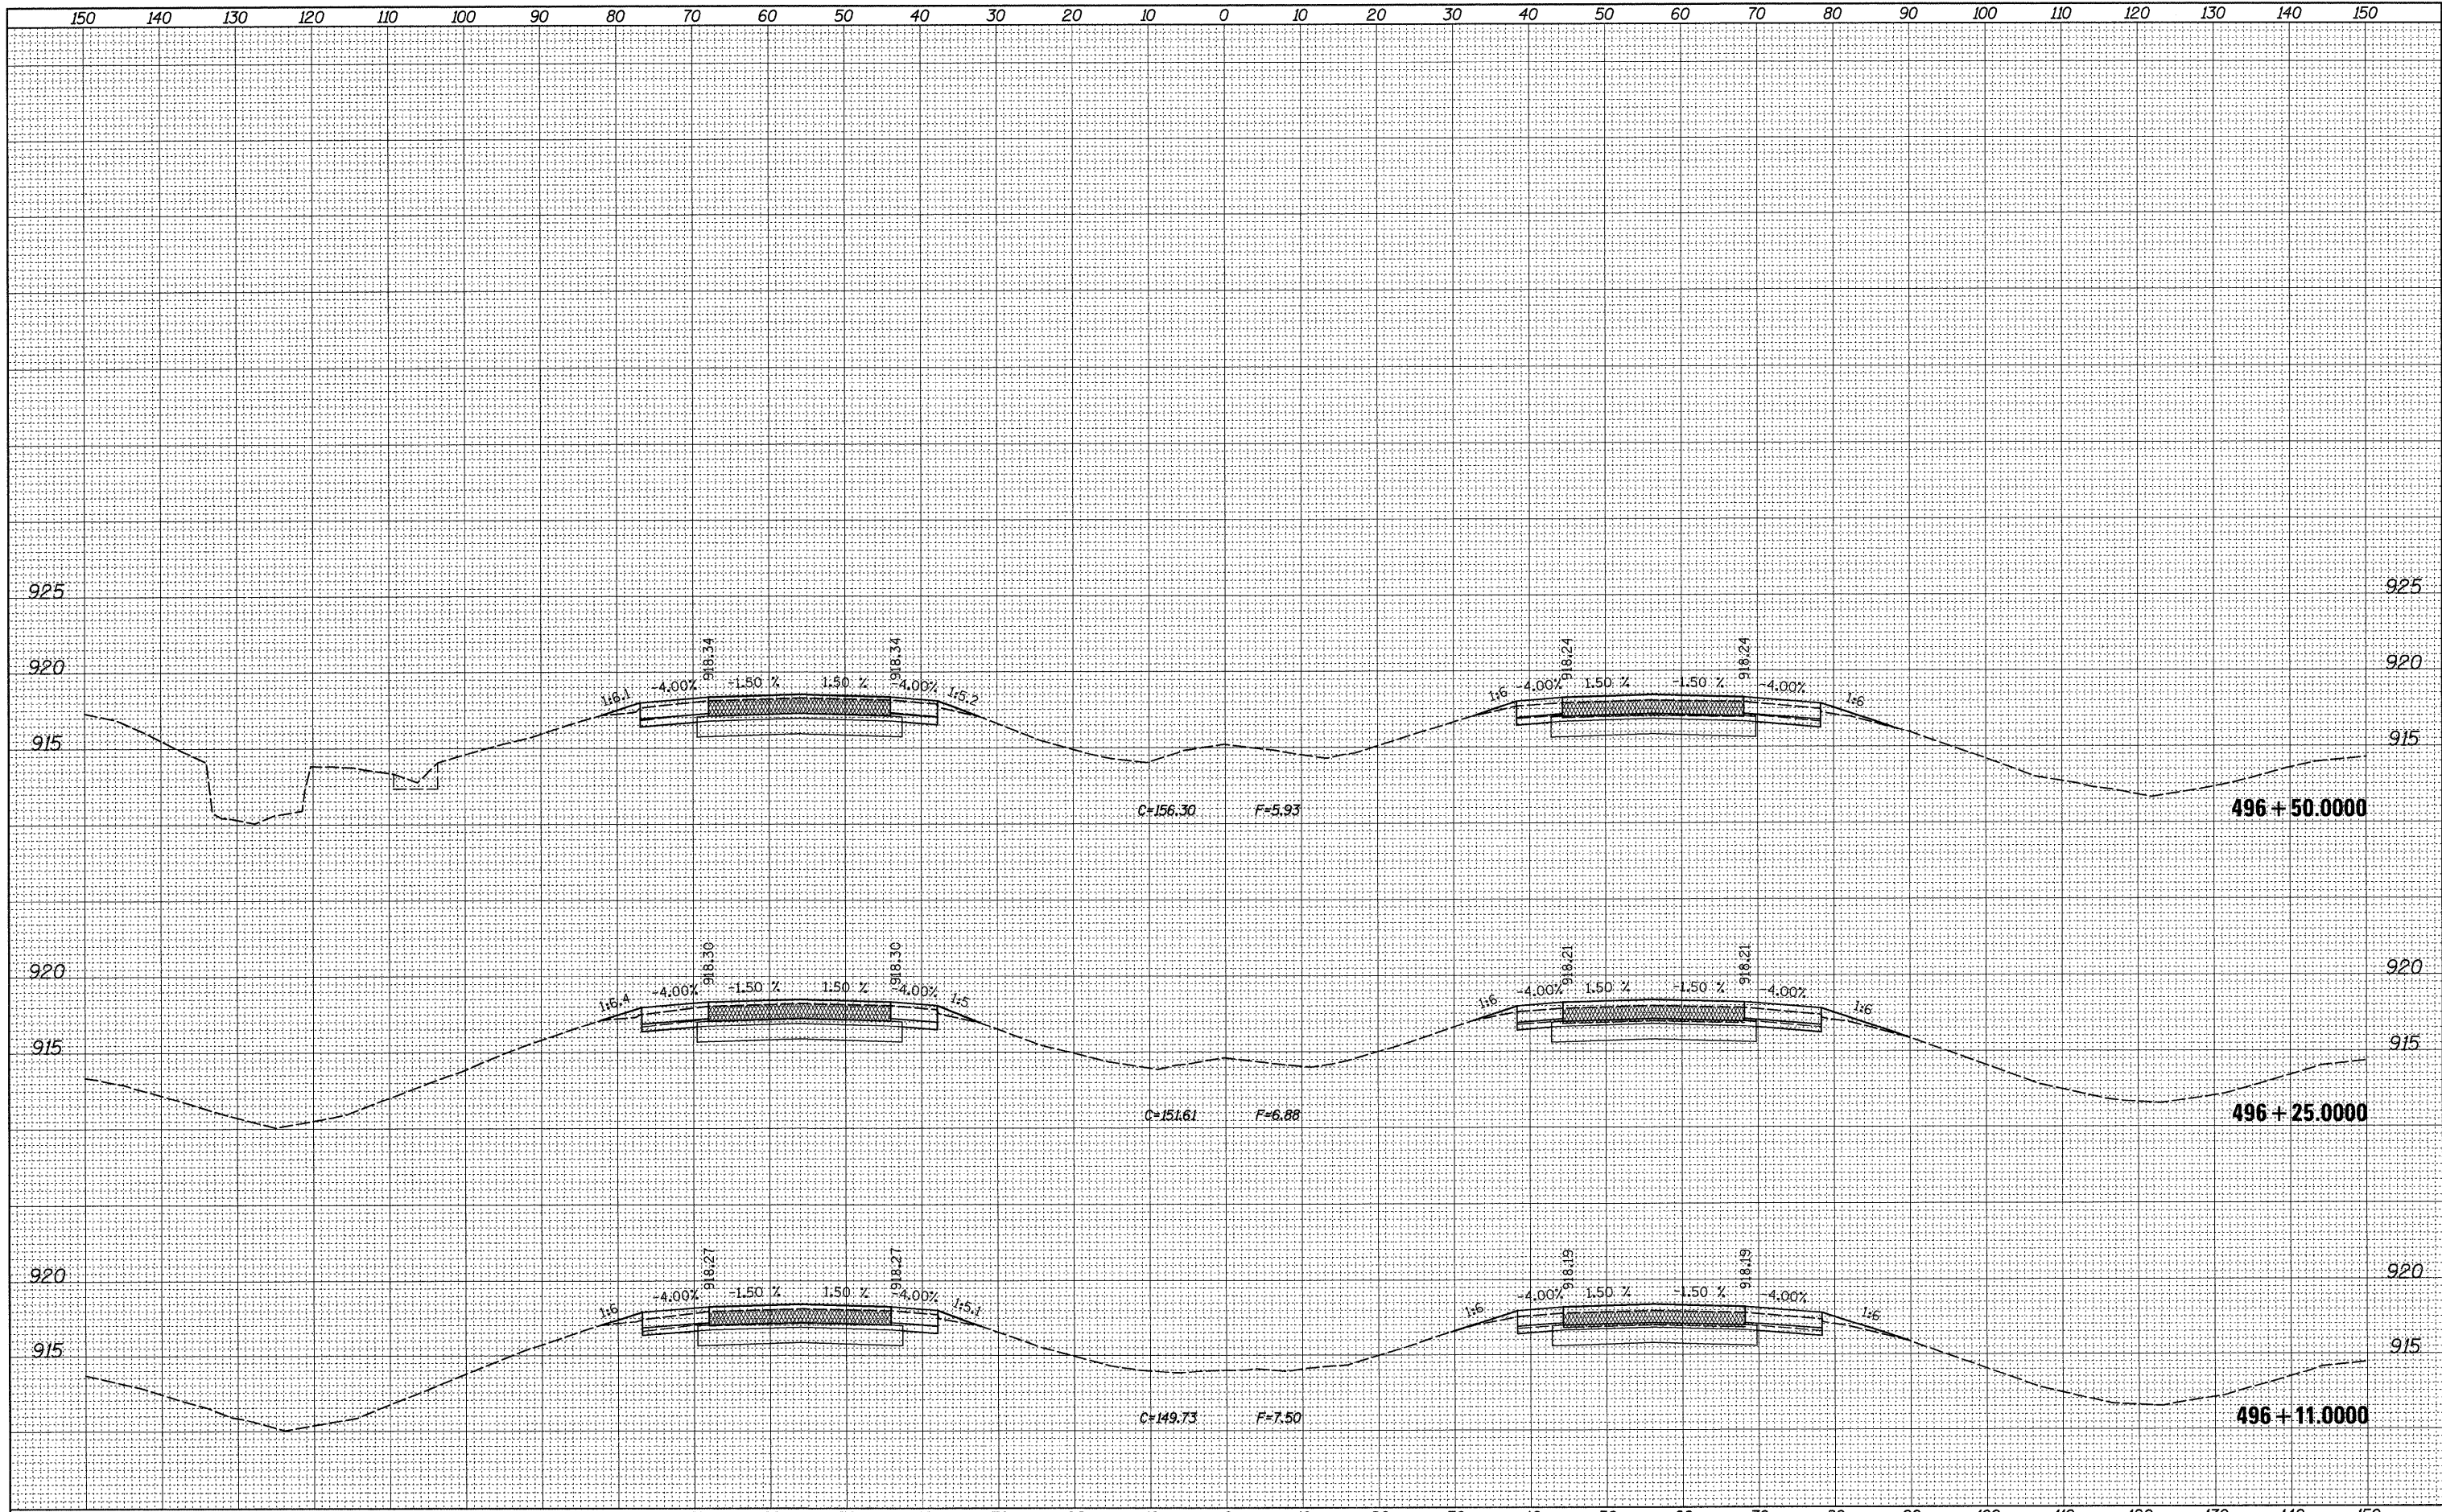

FILE NAME =
 ca:\pwwork\p\WIDOT\DOSSDD\0149533\0205009-xso

USER NAME = dssdd
 SG_ml_shadyoaks_NB.dgn
 PLOT SCALE = 10.0000' / IN.
 PLOT DATE = Fri Mar 26 07:32:53 2010

DESIGNED -
 DRAWN -
 CHECKED -
 DATE -

REVISED -
 REVISED -
 REVISED -
 REVISED -

**STATE OF ILLINOIS
 DEPARTMENT OF TRANSPORTATION**

I-39 AT SHADY OAKS ROAD

SCALE: SHEET NO. OF SHEETS STA. 496+11.0000 TO STA. 496+50.0000

F.A.I. RTE. 39	SECTION (103-1,103-2)RS	COUNTY LEE	TOTAL SHEETS 313	SHEET NO. 263
CONTRACT NO. 64E97			ILLINOIS FED. AID PROJECT	