


DATE	
BY	
FINAL SURVEY	SURVEYED
NOTE BOOK	PLOTTED
NO.	TEMPLATE
	AREAS CHECKED

DATE	
BY	
ORIGINAL SURVEY	SURVEYED
NOTE BOOK	PLOTTED
NO.	TEMPLATE
	AREAS CHECKED

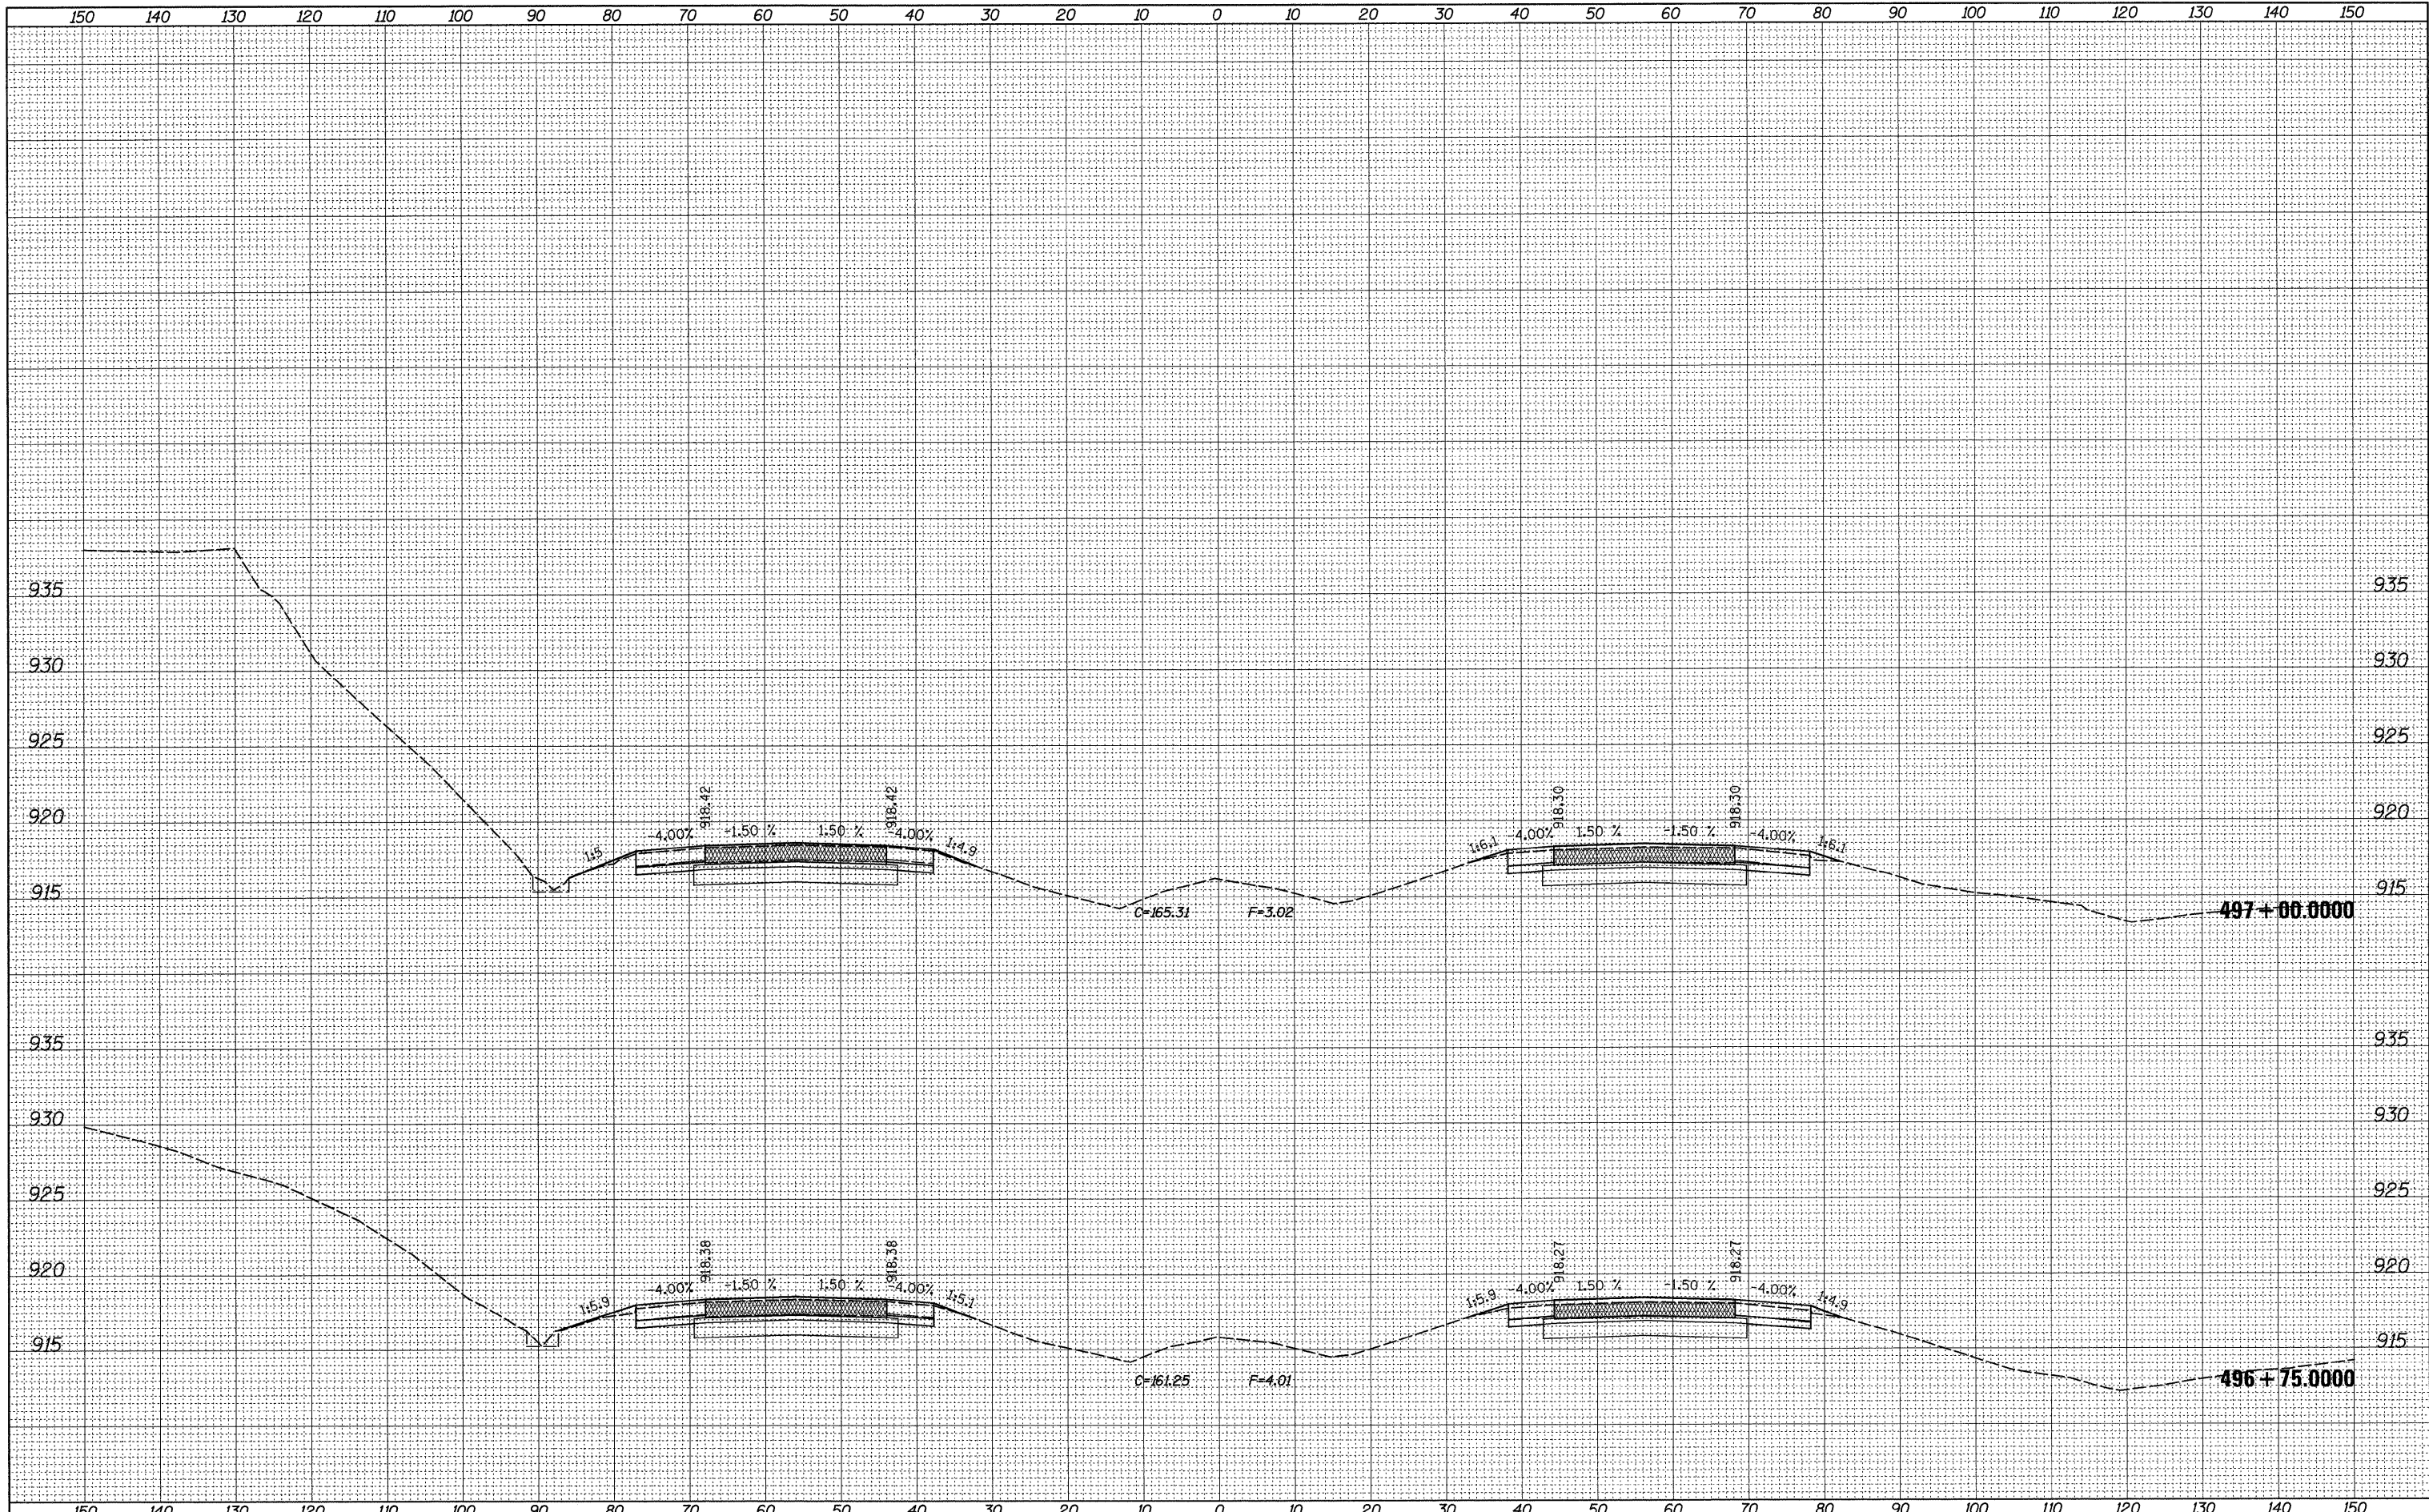

FILE NAME =	USER NAME = dssdd	DESIGNED -	REVISED -	<b>STATE OF ILLINOIS DEPARTMENT OF TRANSPORTATION</b>	<b>I-39 AT SHADY OAKS ROAD</b>	F.A.I. RTE.	SECTION	COUNTY	TOTAL SHEETS	SHEET NO.	
ca\pwwork\pwidot\DOSSDD\2149533\2055809-xsc	SG_m_l_shadyoaks_NB.dgn	DRAWN -	REVISED -			39	(103-1,103-2)RS	LEE	313	264	
	PLOT SCALE = 10.0000' / IN.	CHECKED -	REVISED -			SCALE:		SHEET NO. OF SHEETS		STA. 496+75.0000 TO STA. 497+00.0000	
	PLOT DATE = Fri Mar 26 07:32:54 2010	DATE -	REVISED -			CONTRACT NO. 64E97					
ILLINOIS FED. AID PROJECT											