


DATE	
BY	
FINAL SURVEY	SURVEYED
NOTE BOOK	PLOTTED
NO.	TEMPLATE
	AREAS CHECKED

DATE	
BY	
ORIGINAL SURVEY	SURVEYED
NOTE BOOK	PLOTTED
NO.	TEMPLATE
	AREAS CHECKED

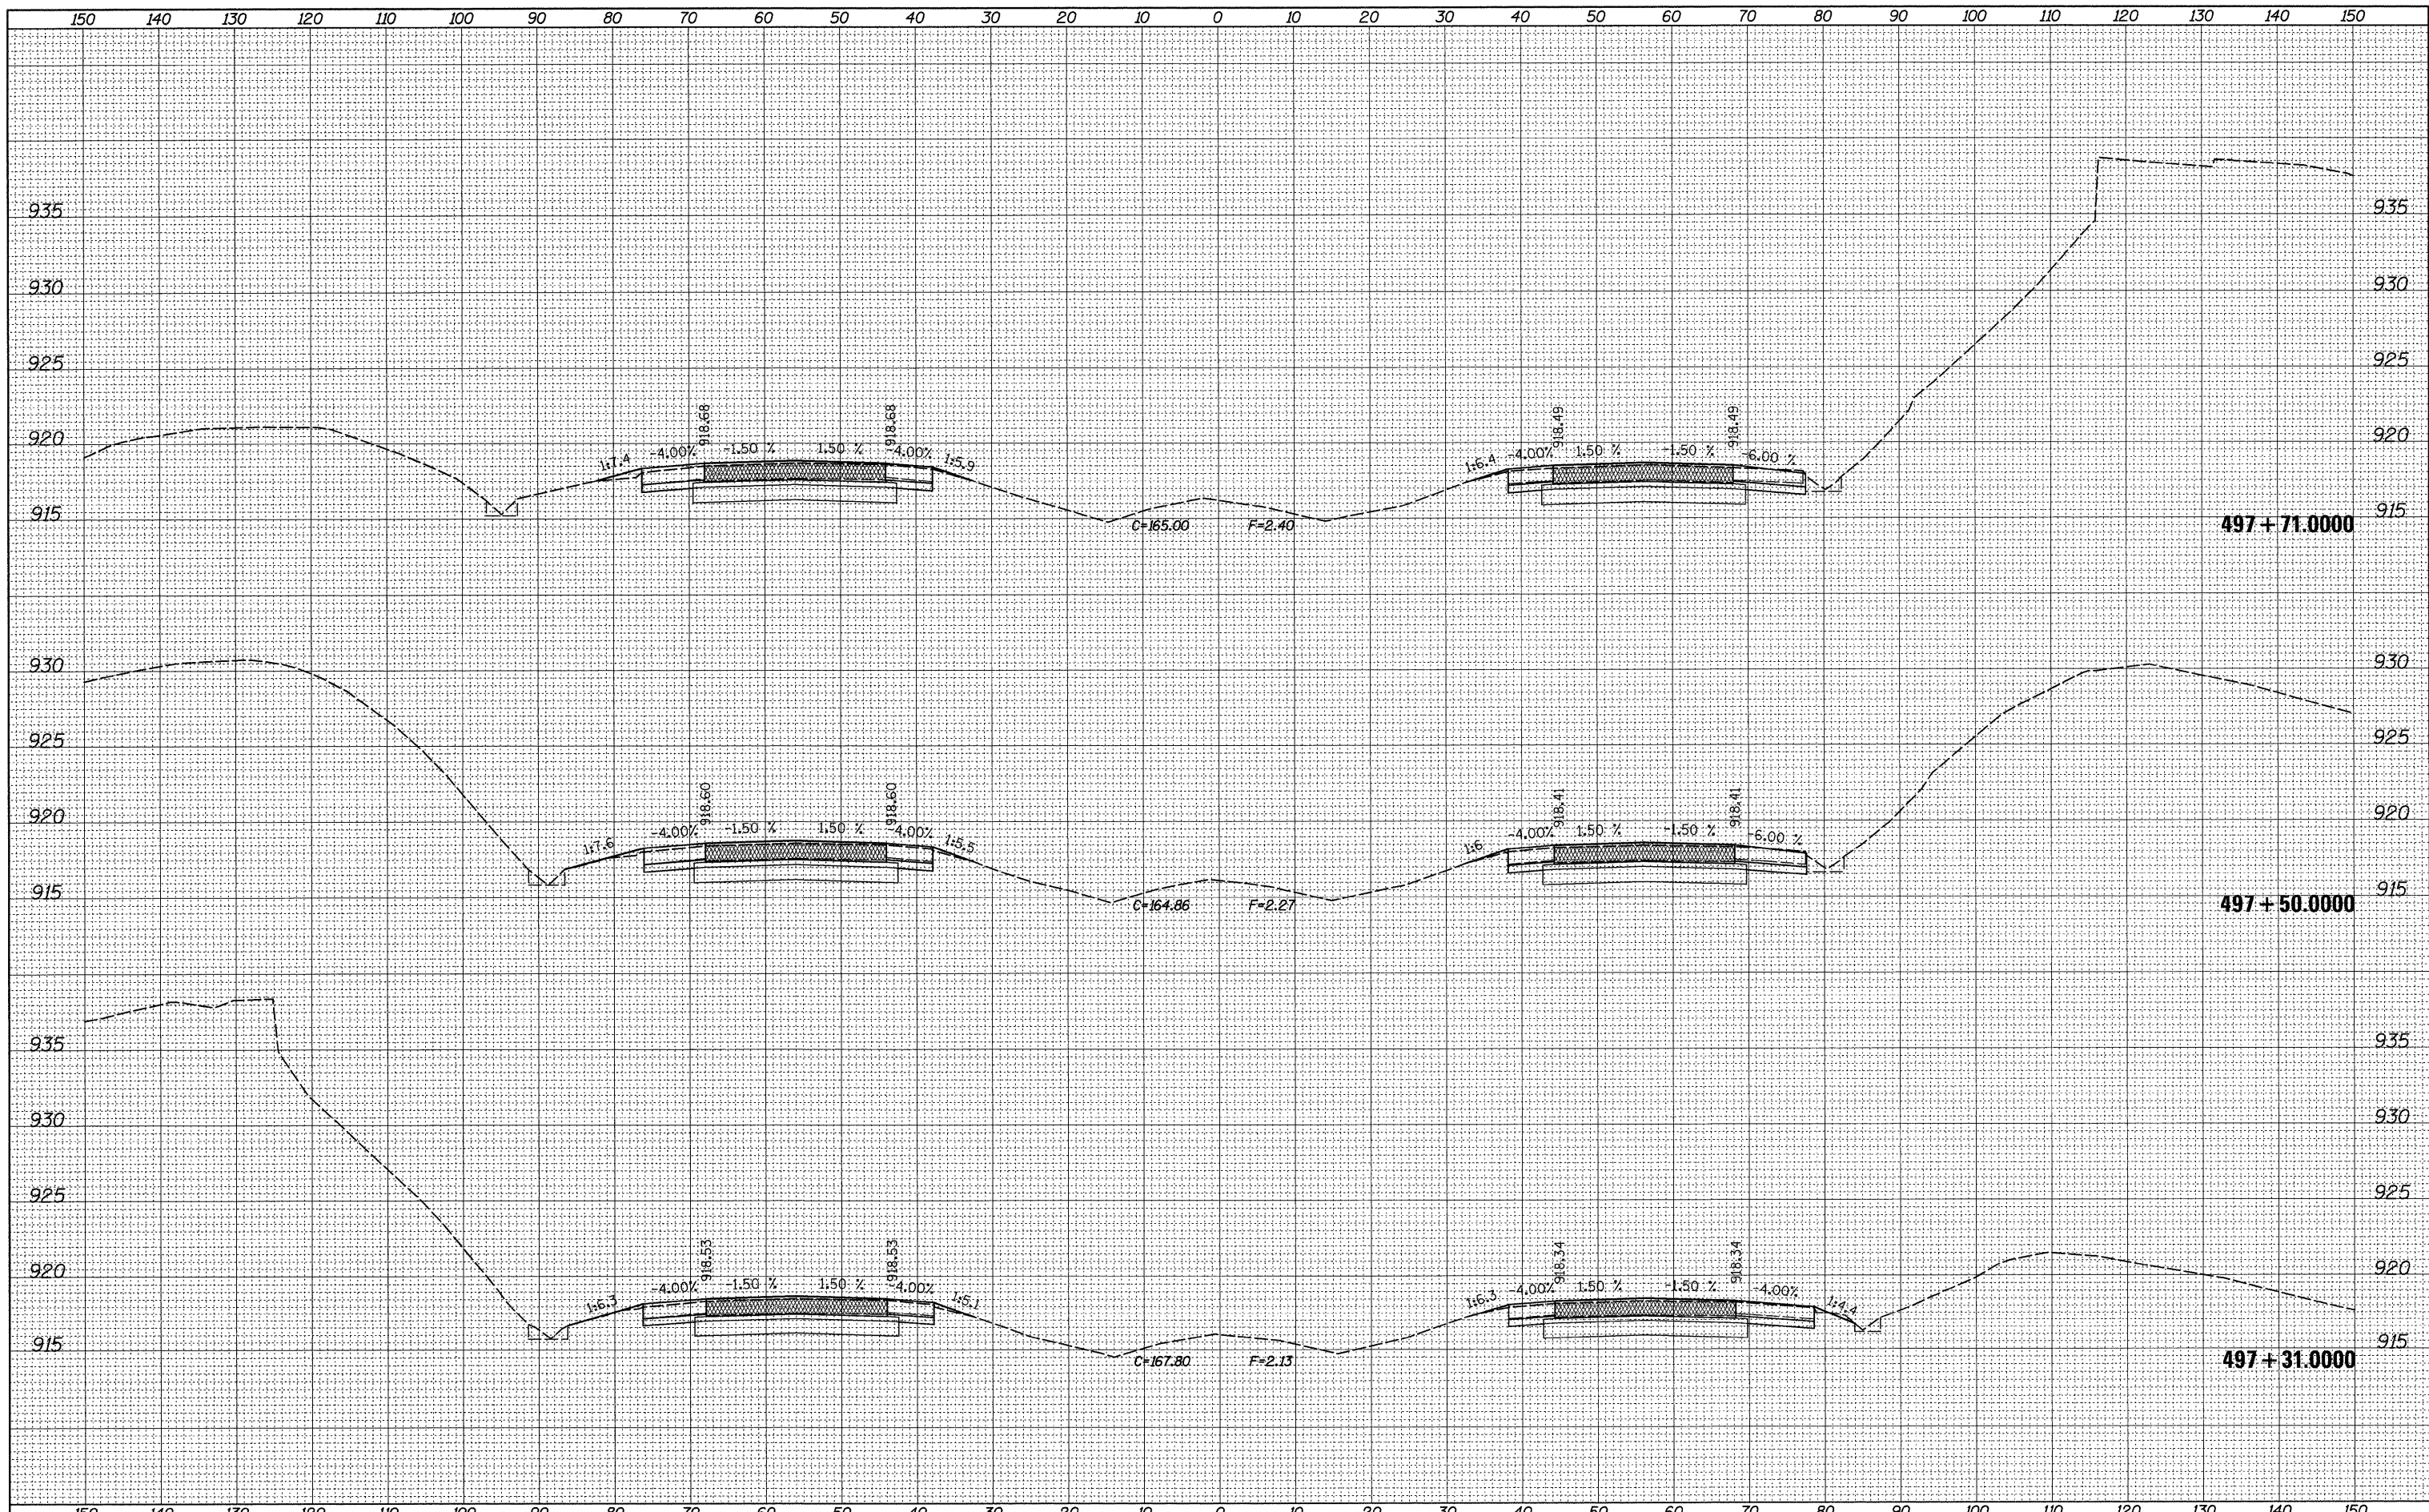

FILE NAME =  
 e:\pwwork\pwidot\dosdd\0149533\1205809-xso

USER NAME = dssdd  
 SG\_ml\_shadyoaks\_NB.dgn  
 PLOT SCALE = 10.0000' / IN.  
 PLOT DATE = Fri Mar 26 07:32:55 2010

DESIGNED -  
 DRAWN -  
 CHECKED -  
 DATE -

REVISED -  
 REVISED -  
 REVISED -  
 REVISED -

**STATE OF ILLINOIS  
 DEPARTMENT OF TRANSPORTATION**

**I-39 AT SHADY OAKS ROAD**

SCALE: SHEET NO. OF SHEETS STA. 497+31.0000 TO STA. 497+71.0000

F.A.I. RTE.	SECTION	COUNTY	TOTAL SHEETS	SHEET NO.
39	(103-1,103-2)RS	LEE	313	266
CONTRACT NO. 64E97			ILLINOIS FED. AID PROJECT	