


BY	DATE
SURVEYED	
PLOTTED	
TEMPLATE	
NOTE BOOK	
AREAS CHECKED	
NO.	

BY	DATE
SURVEYED	
PLOTTED	
TEMPLATE	
NOTE BOOK	
AREAS CHECKED	
NO.	

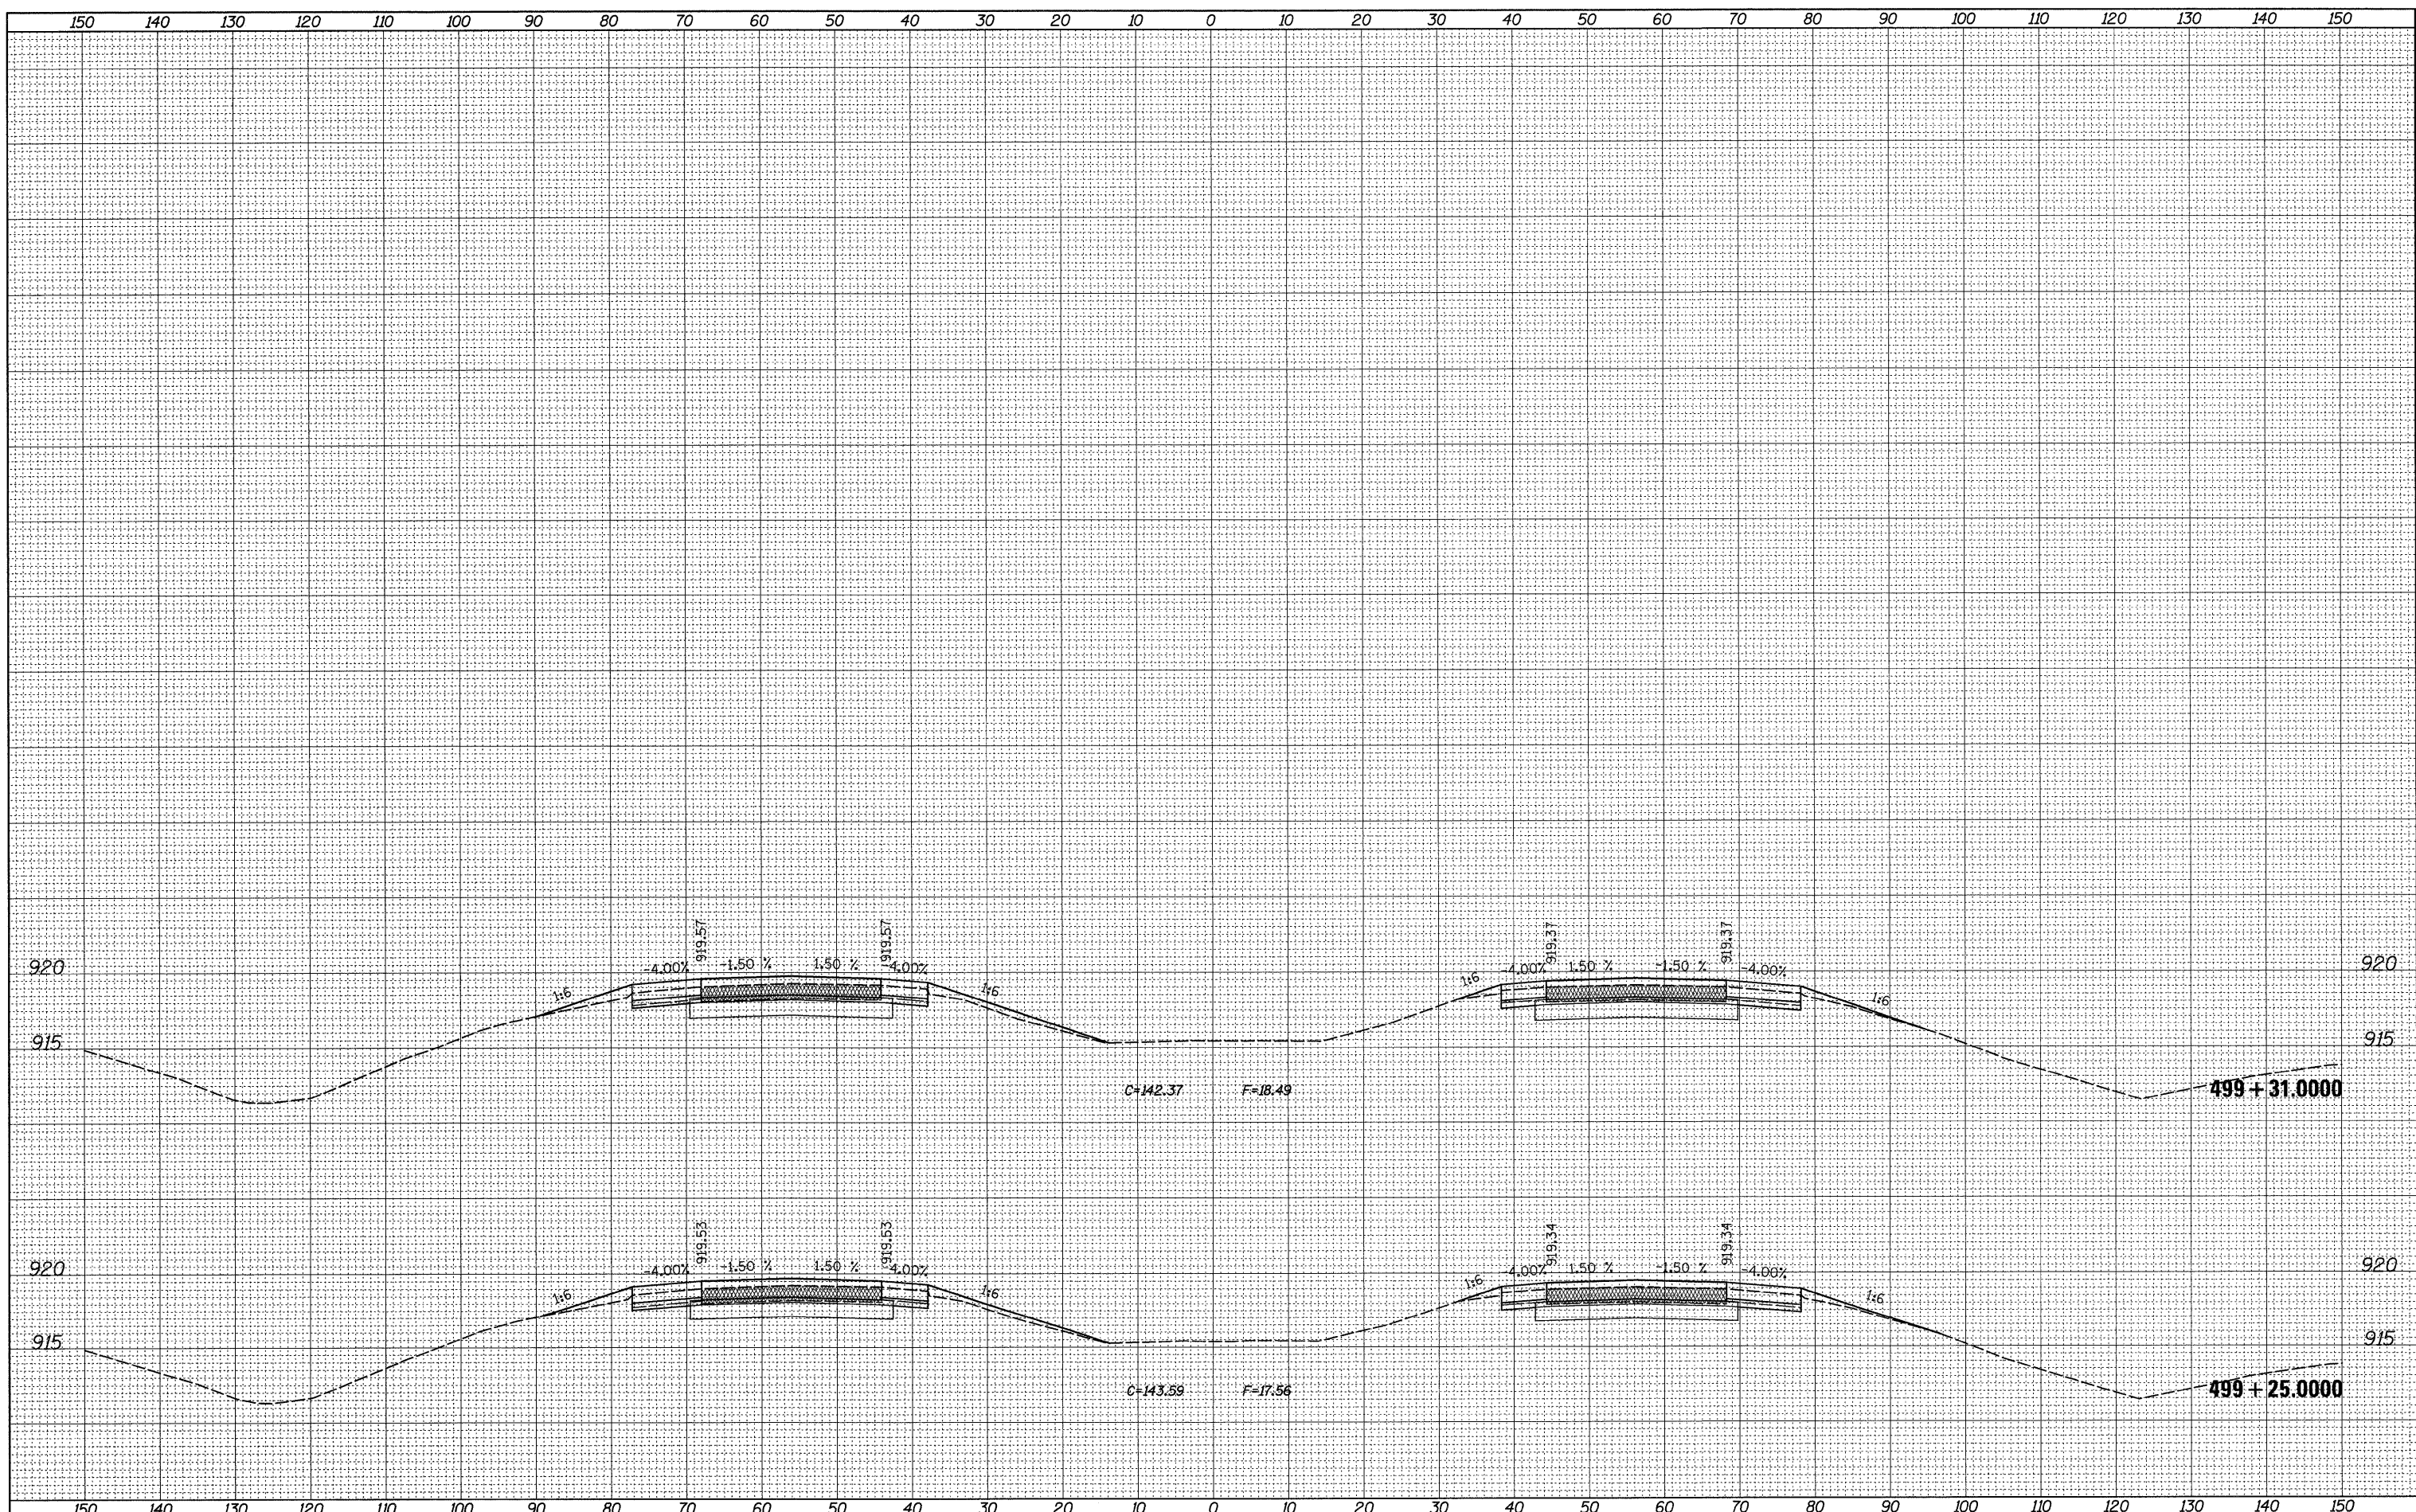

FILE NAME =	USER NAME = dssdd	DESIGNED -	REVISED -	STATE OF ILLINOIS DEPARTMENT OF TRANSPORTATION	I-39 AT SHADY OAKS ROAD			F.A.I. RTE.	SECTION	COUNTY	TOTAL SHEETS	SHEET NO.
ca\pwwork\pwwid\DOSSDD\ad149533\1205809-xsc	SG_ml_shadyoaks_NB.dgn	DRAWN -	REVISED -		39	(103-1,103-2)RS	LEE	313	270			
PLOT SCALE = 10.0000' / IN.		CHECKED -	REVISED -		CONTRACT NO. 64E97			ILLINOIS FED. AID PROJECT				
PLOT DATE = Fri Mar 26 07:32:59 2010		DATE -	REVISED -		SCALE:	SHEET NO.	OF	SHEETS	STA. 499+25.0000 TO STA. 499+31.0000			