


DATE	
BY	
FINAL SURVEY	SURVEYED
NOTE BOOK	PLOTTED
NO.	TEMPLATE
	AREAS CHECKED

DATE	
BY	
ORIGINAL SURVEY	SURVEYED
NOTE BOOK	PLOTTED
NO.	TEMPLATE
	AREAS CHECKED

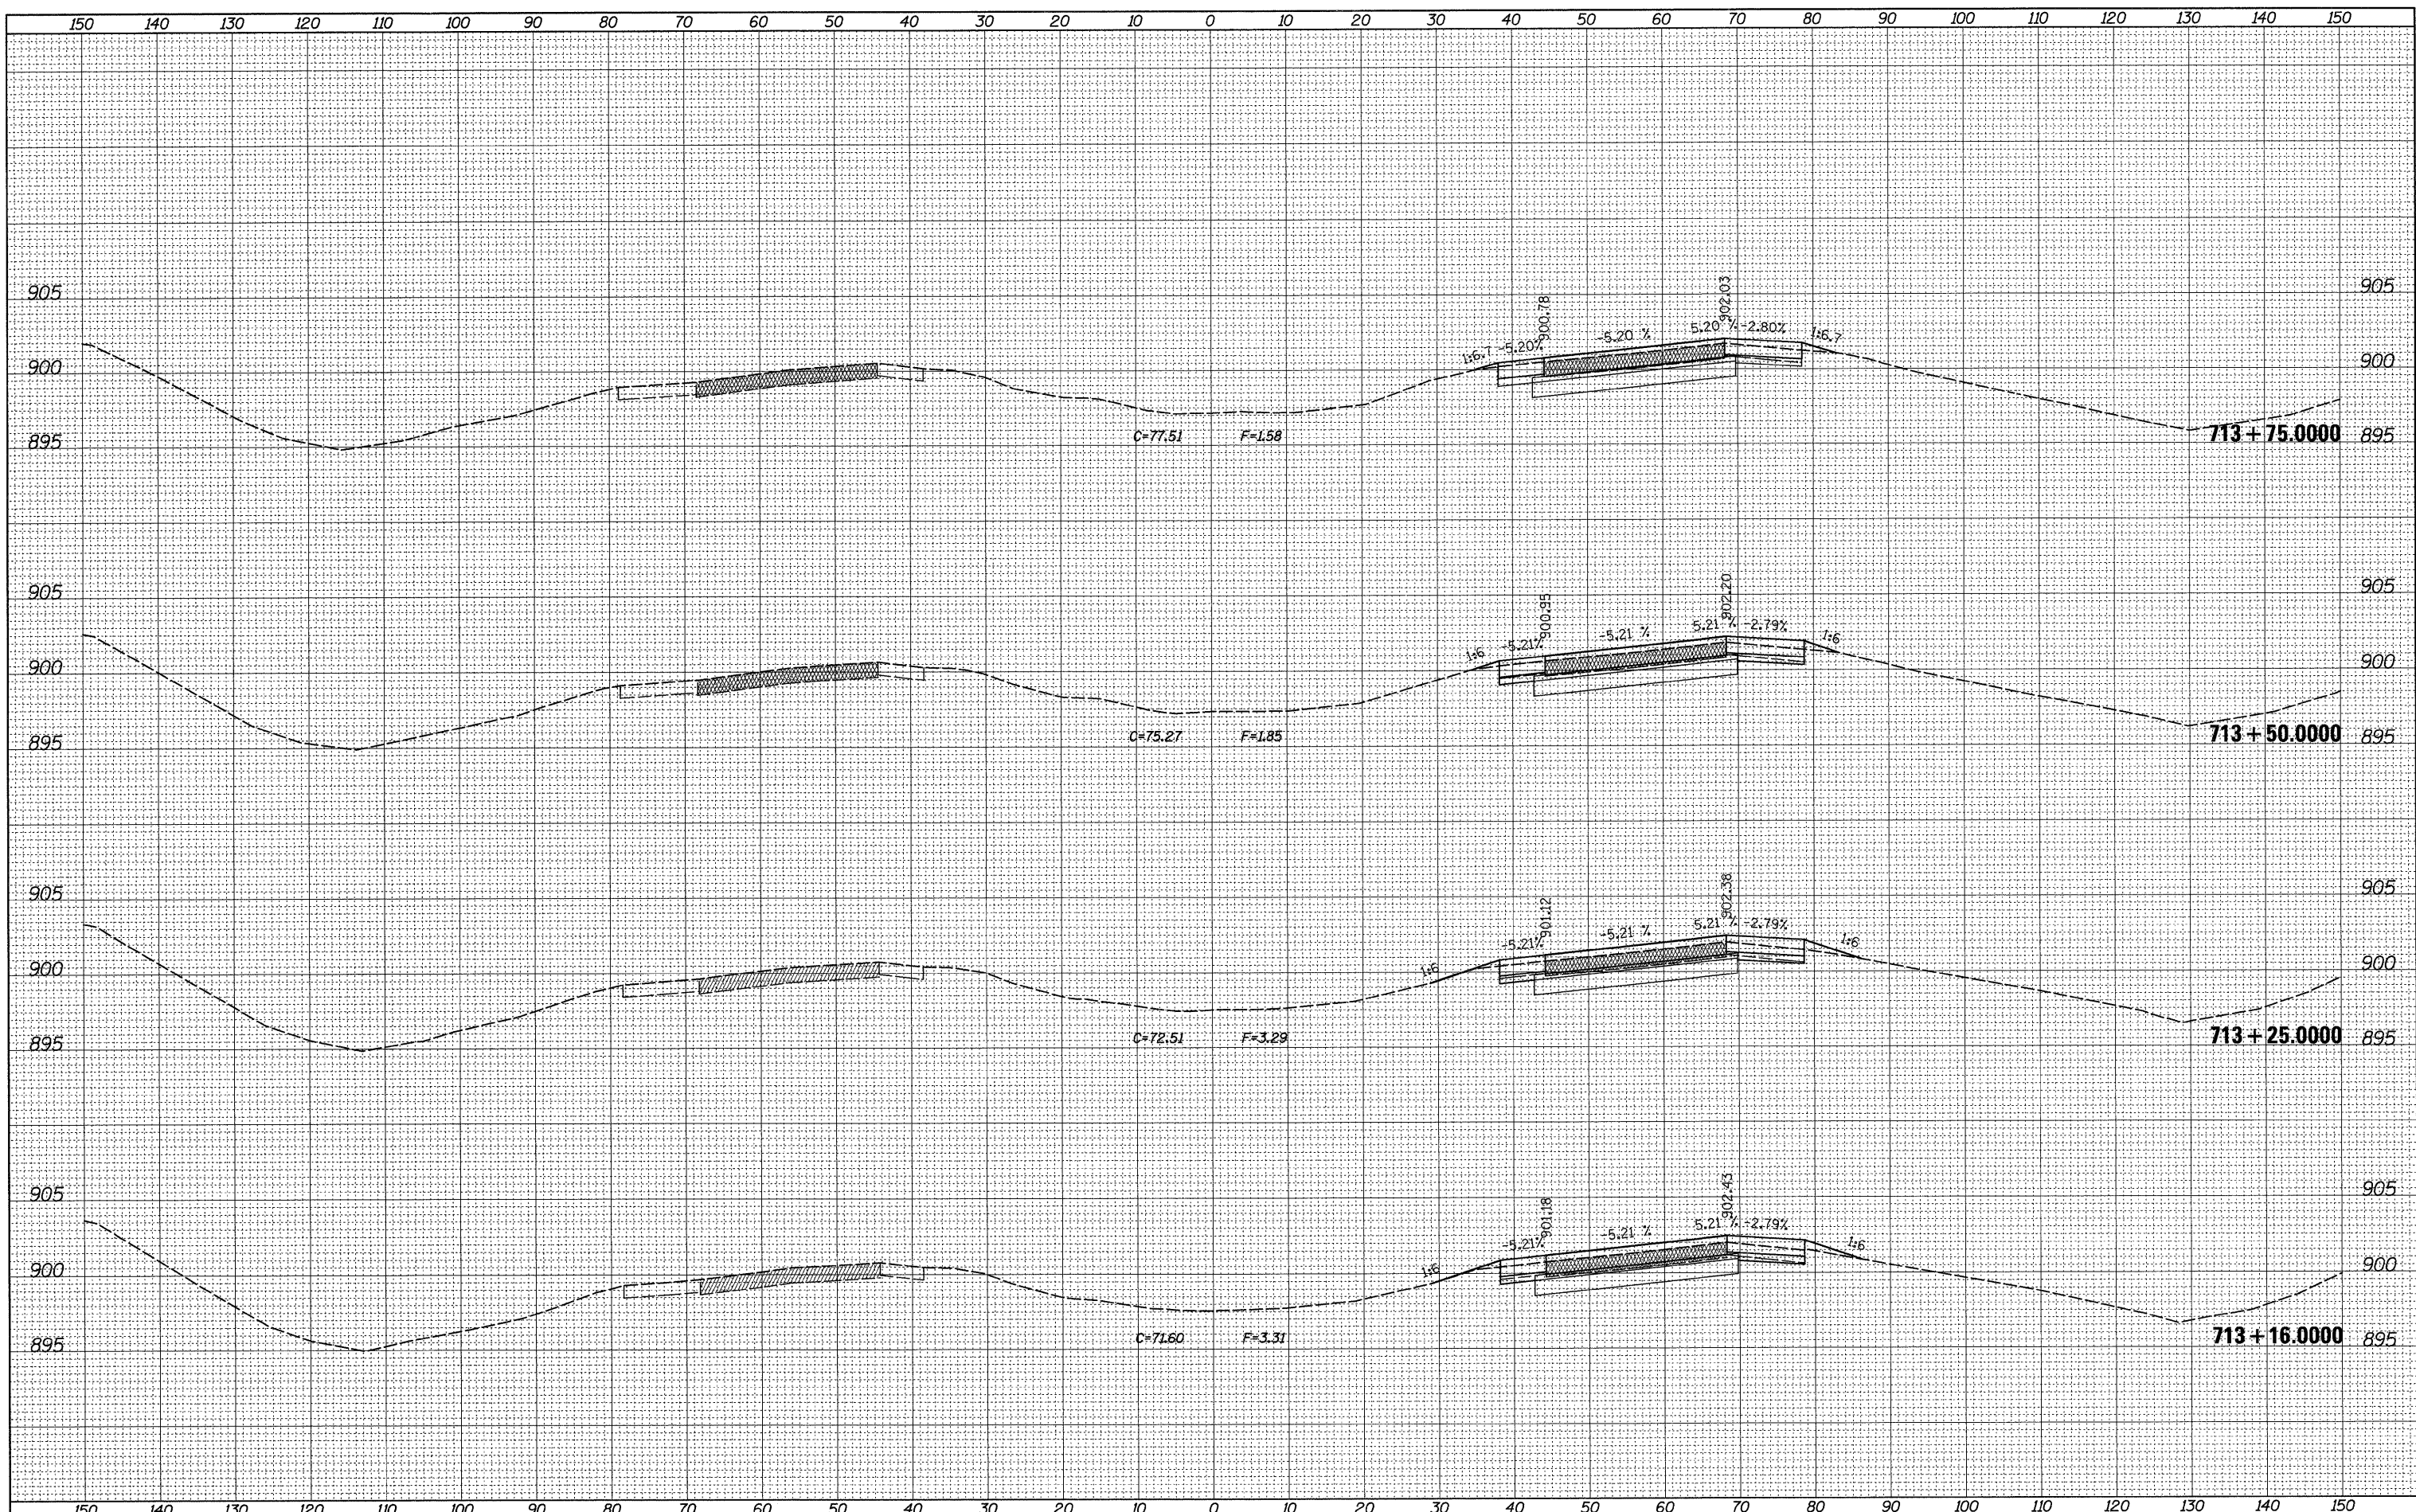

FILE NAME =
 c:\pwwork\p\WIDOT\DOSSDD\0149533\0205009-xxx

USER NAME = dossed
 SG_ml.beemer.v11.s.dgn
 PLOT SCALE = 10.0000' / IN.
 PLOT DATE = Fri Mar 26 07:35:49 2010

DESIGNED -
 DRAWN -
 CHECKED -
 DATE -

REVISED -
 REVISED -
 REVISED -
 REVISED -

**STATE OF ILLINOIS
 DEPARTMENT OF TRANSPORTATION**

I-39 AT BEEMERVILLE ROAD

SCALE: SHEET NO. OF SHEETS STA. 713+16.0000 TO STA. 713+75.0000

F.A.I. RTE.	SECTION	COUNTY	TOTAL SHEETS	SHEET NO.
39	(103-1,103-2)RS	LEE	313	271
CONTRACT NO. 64E97			ILLINOIS FED. AID PROJECT	