


DATE	
BY	
FINAL SURVEY	SURVEYED
NOTE BOOK NO.	PLOTTED
	TEMPLATE
	AREAS CHECKED

DATE	
BY	
ORIGINAL SURVEY	SURVEYED
NOTE BOOK NO.	PLOTTED
	TEMPLATE
	AREAS CHECKED

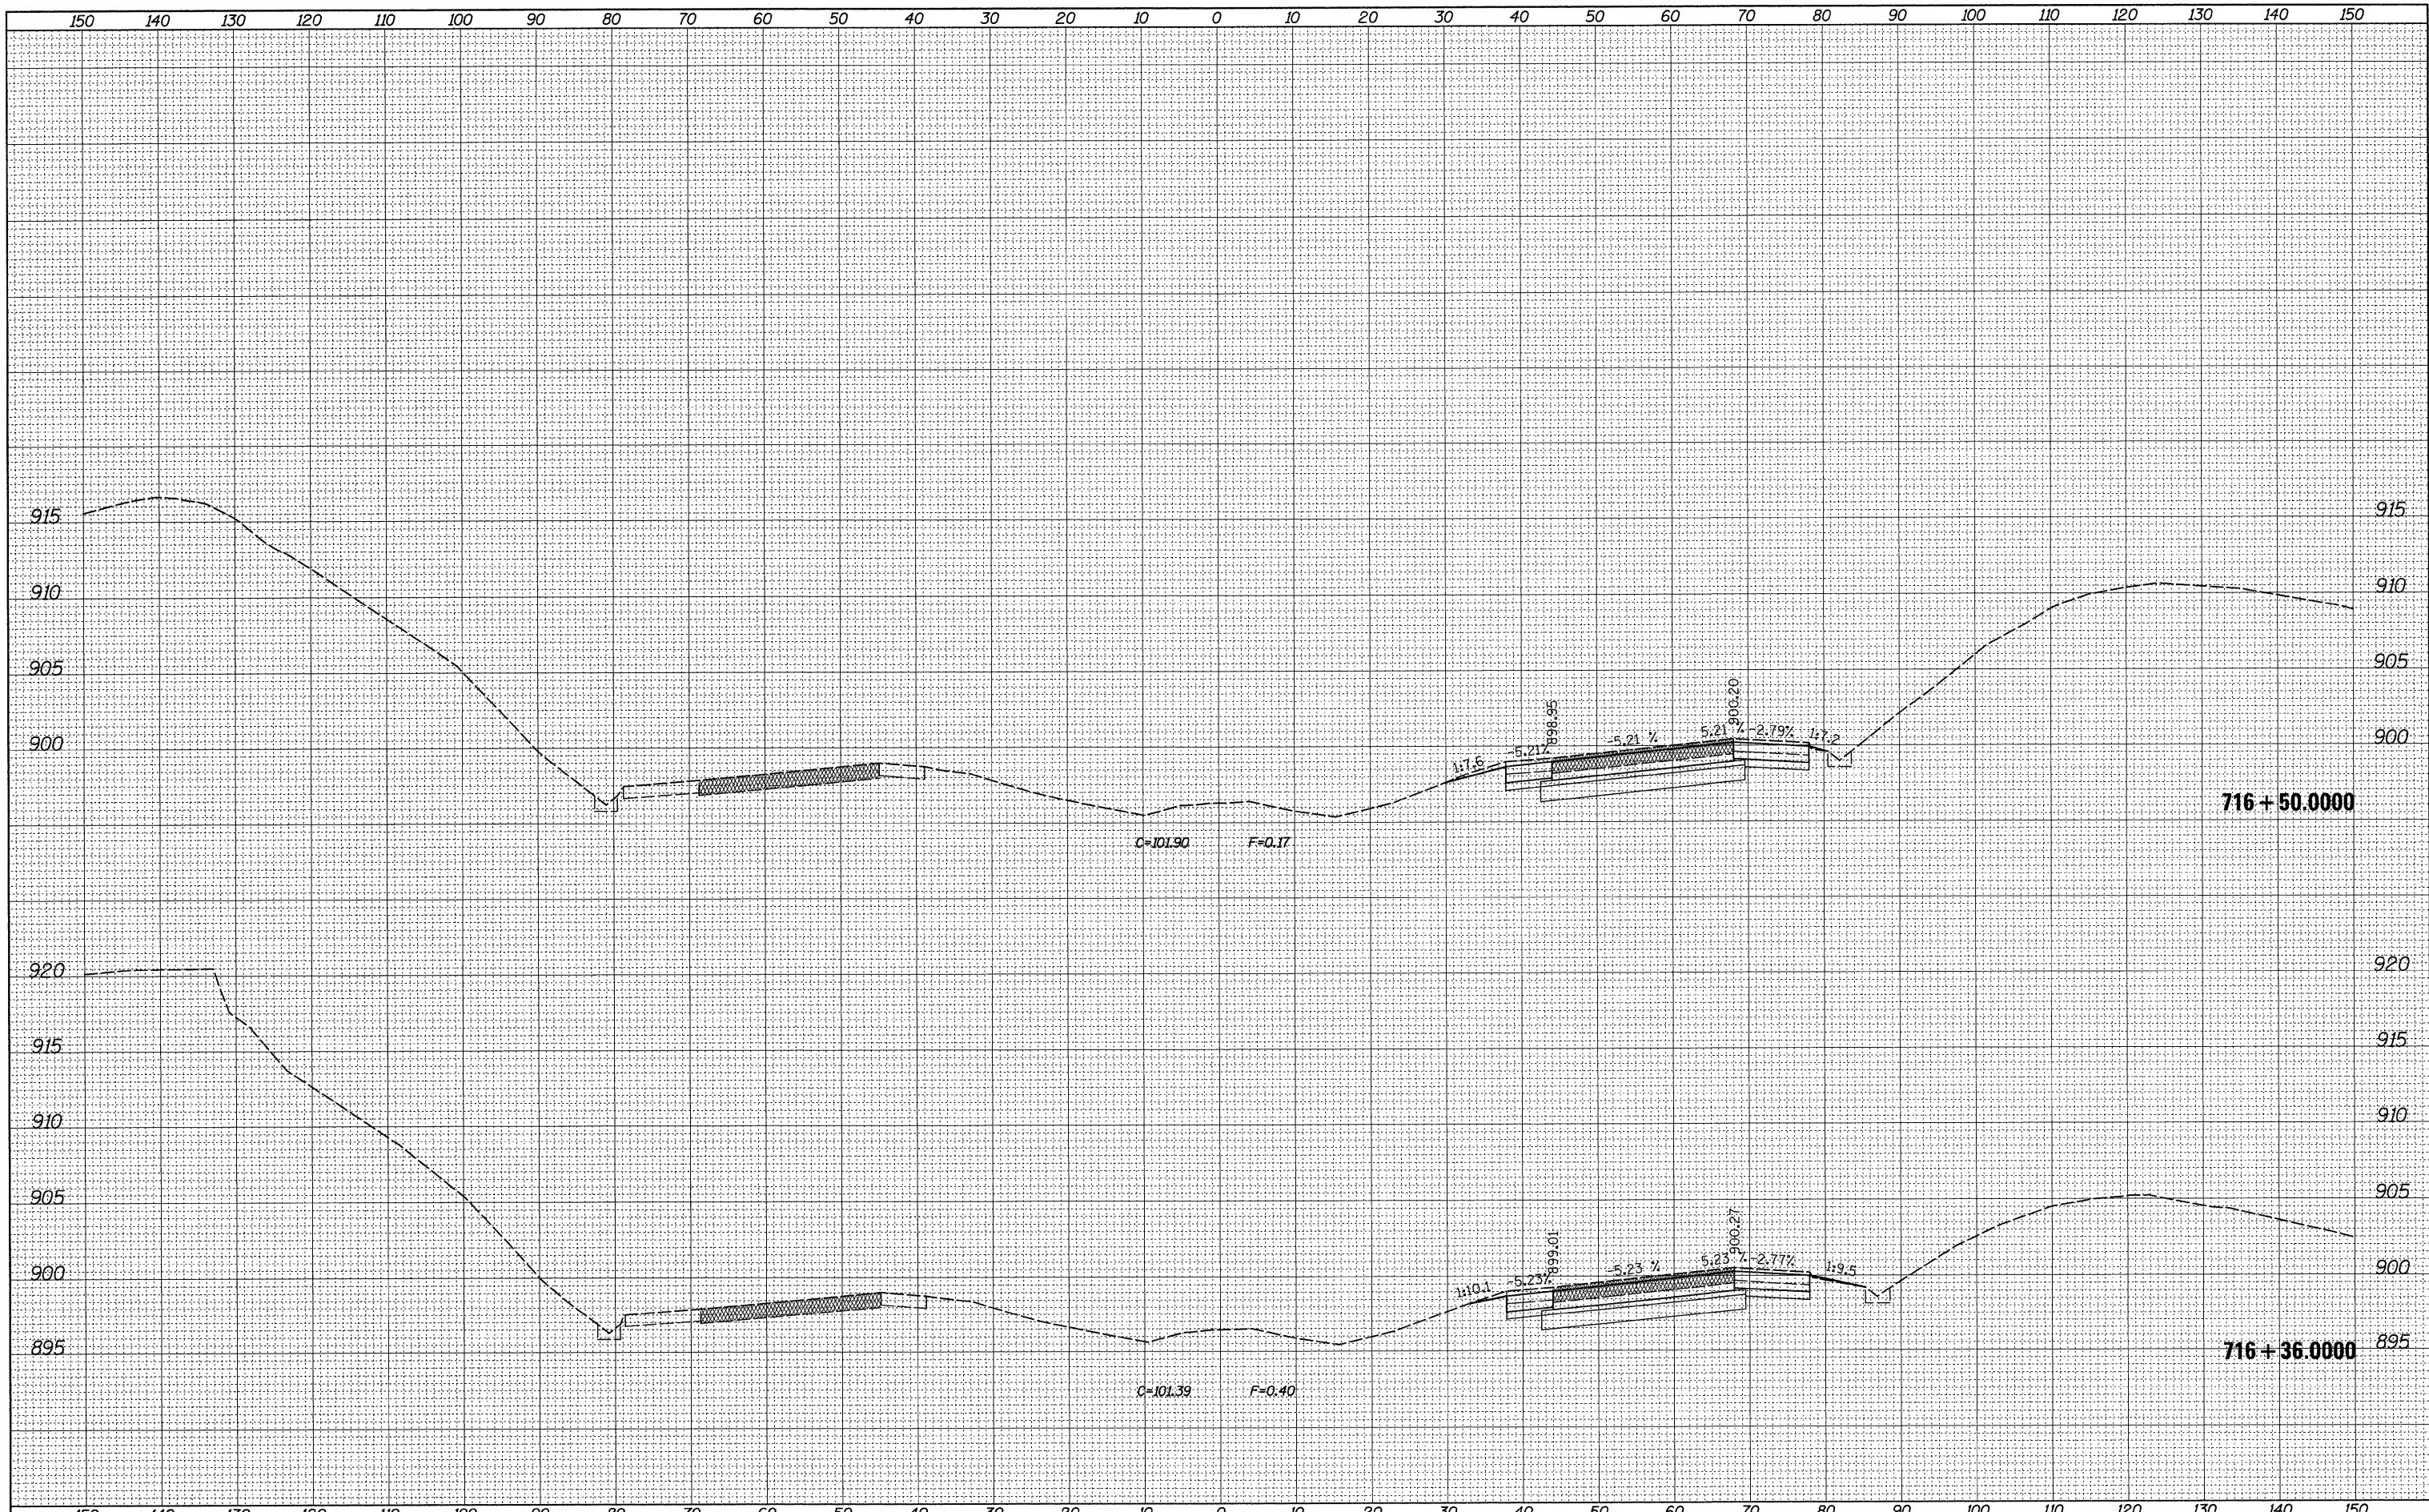

FILE NAME =	USER NAME = dssdd	DESIGNED -	REVISED -	STATE OF ILLINOIS DEPARTMENT OF TRANSPORTATION	I-39 AT BEEMERVILLE ROAD			F.A.I. RTE.	SECTION	COUNTY	TOTAL SHEETS	SHEET NO.
c:\pwr\work\pwidot\dossdd\d0149533\0205809-xso	SE.ml.beemerville.dgn	DRAWN -	REVISED -		39	(103-1,103-2)RS	LEE	313	275			
	PLOT SCALE = 10,0000' / IN.	CHECKED -	REVISED -		SCALE: SHEET NO. OF SHEETS STA. 716+36.0000 TO STA. 716+50.0000			CONTRACT NO. 64E97				
	PLOT DATE = Fri Mar 26 07:35:52 2010	DATE -	REVISED -		ILLINOIS FED. AID PROJECT							