


DATE	
BY	
FINISHED SURVEY	
NOTED SURVEY	
NOTE BOOK NO.	
AREAS CHECKED	

DATE	
BY	
ORIGINAL SURVEY	
NOTED SURVEY	
NOTE BOOK NO.	
AREAS CHECKED	

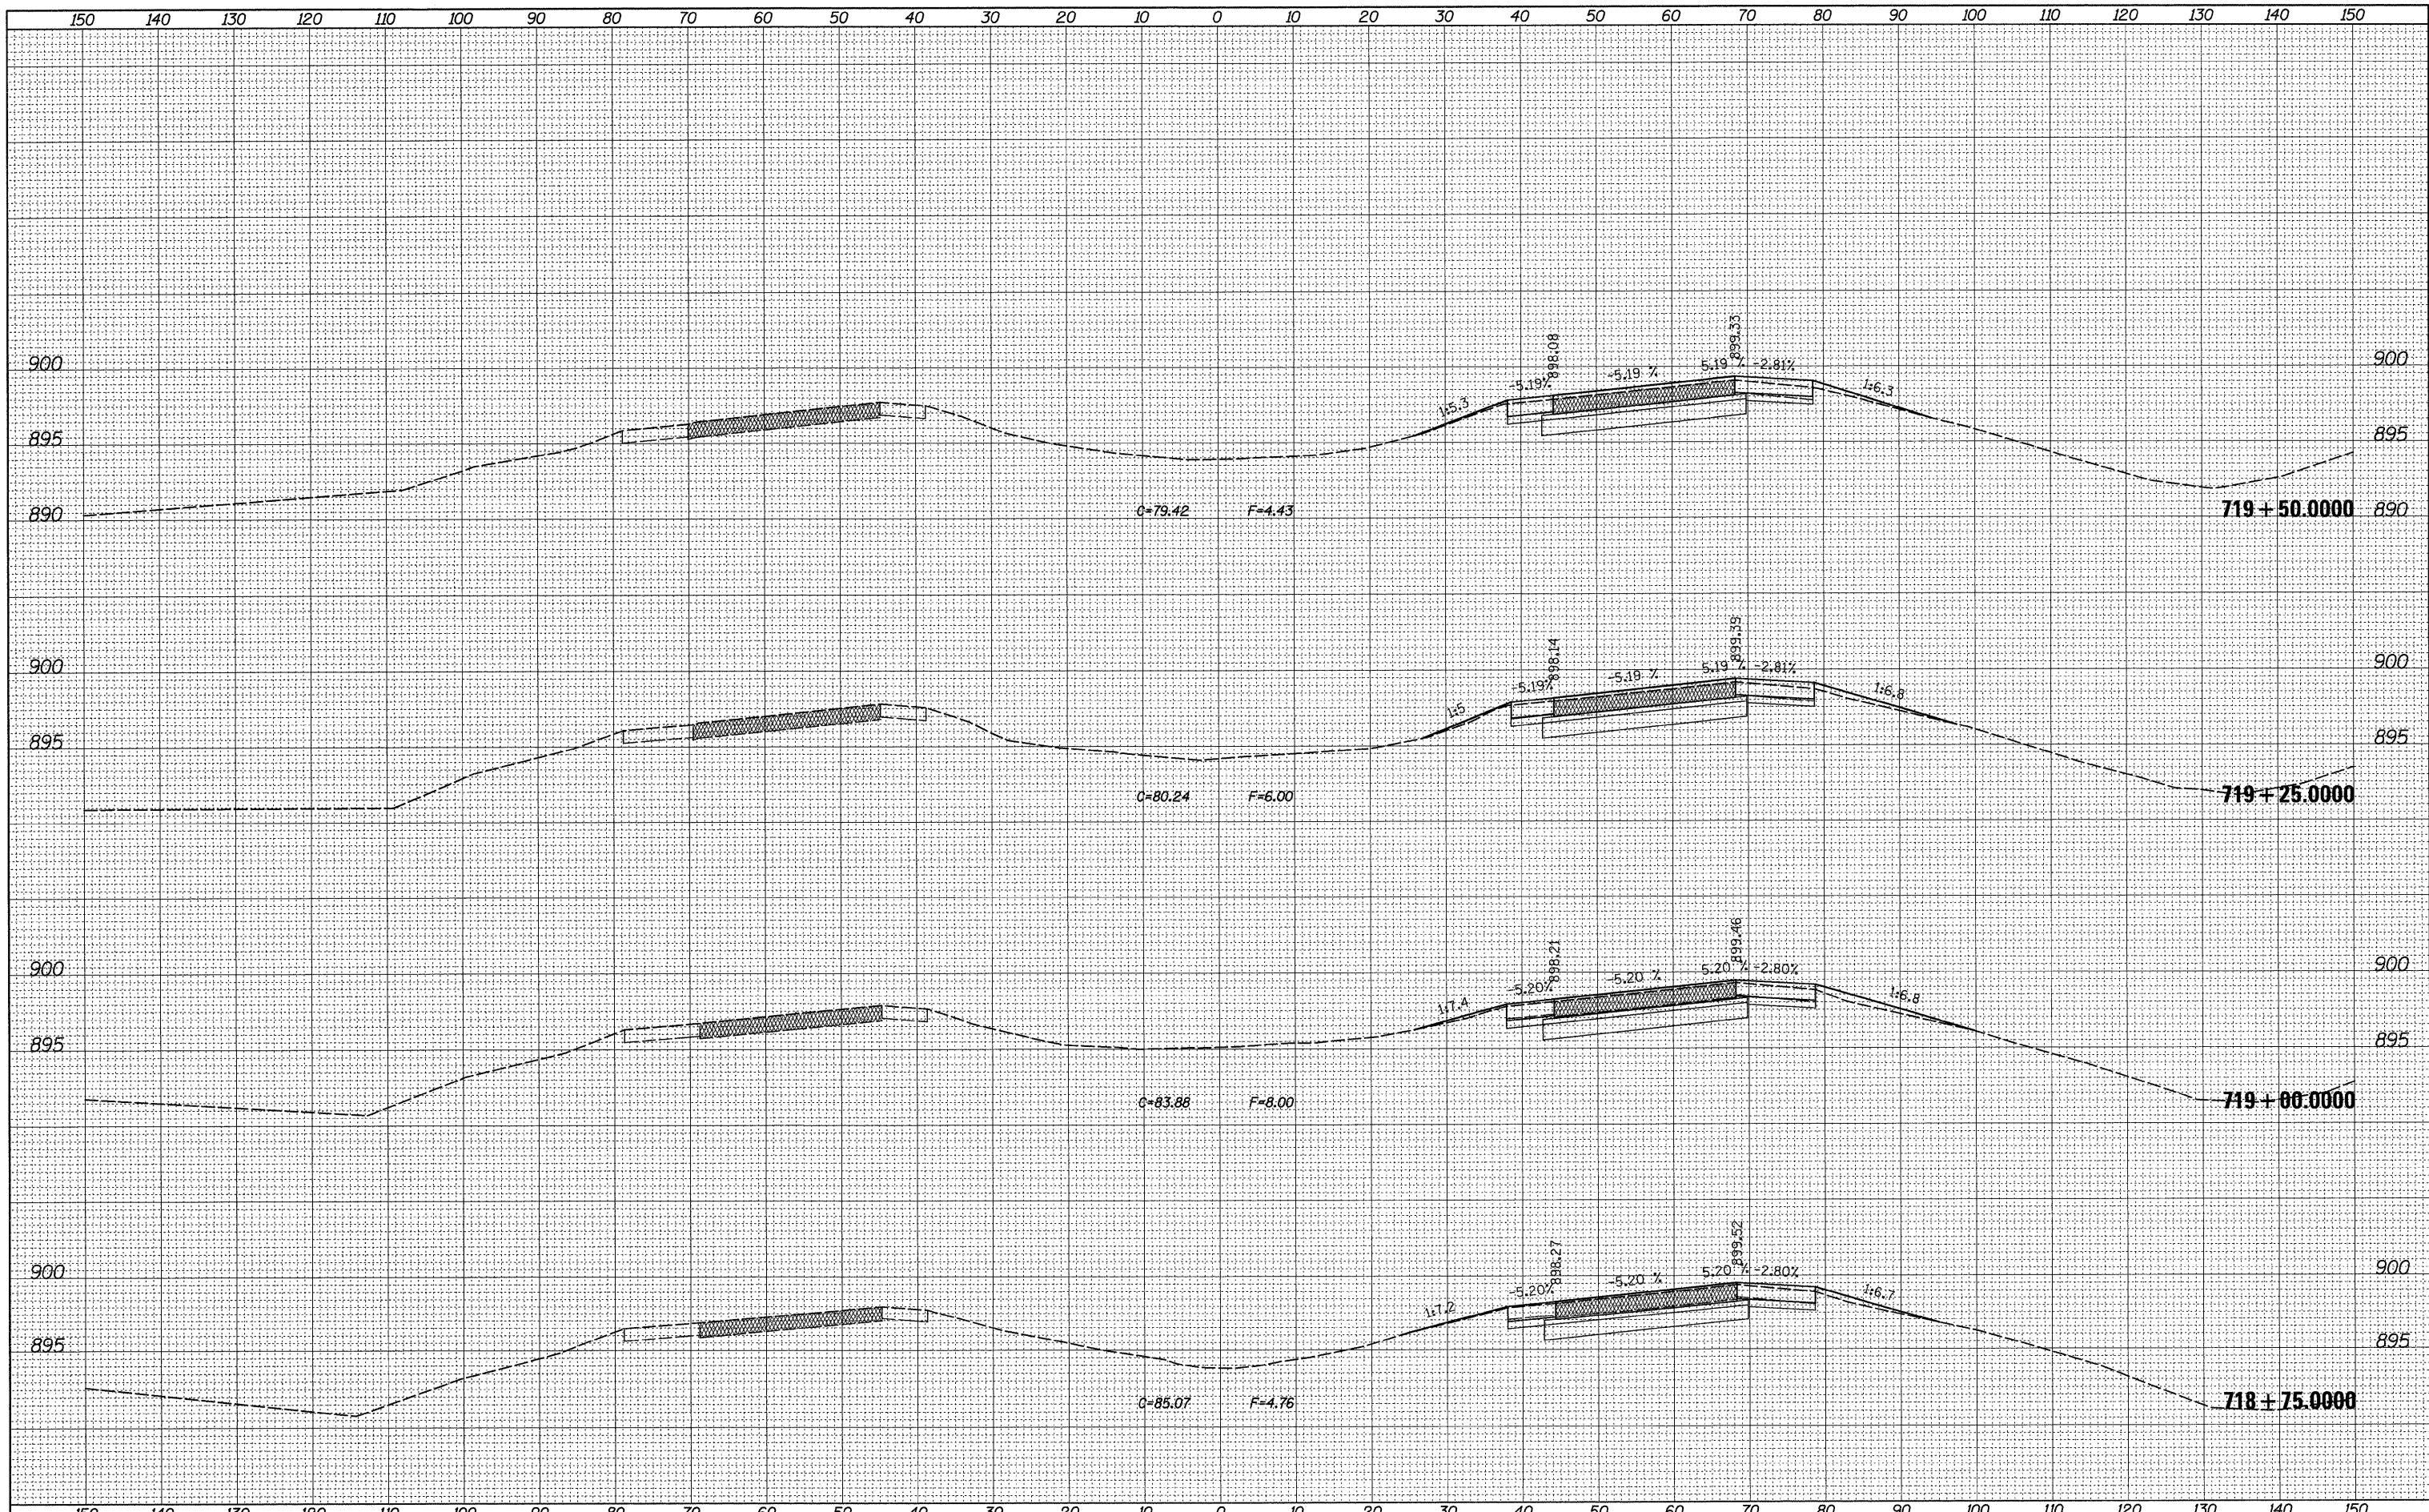

FILE NAME =	USER NAME = dssidd	DESIGNED -	REVISED -	STATE OF ILLINOIS DEPARTMENT OF TRANSPORTATION	I-39 AT BEEMERVILLE ROAD			F.A.I. RTE.	SECTION	COUNTY	TOTAL SHEETS	SHEET NO.
ca:\pwwork\pwwid01\dossidd\0149533\0205809-xss	SG_ml_beamerville.dgn	DRAWN -	REVISED -					39	(103-1,103-2)RS	LEE	313	279
	PLOT SCALE = 10.0000' / IN.	CHECKED -	REVISED -		SCALE: SHEET NO. OF SHEETS STA. 718+75.0000 TO STA. 719+50.0000			CONTRACT NO. 64E97				
	PLOT DATE = Fri Mar 26 07:35:56 2010	DATE -	REVISED -		ILLINOIS FED. AID PROJECT							