


DATE	
BY	
SURVEYED	
PLOTTED	
TEMPLATE	
NOTE BOOK	
AREAS	
CHECKED	
NO.	

DATE	
BY	
SURVEYED	
PLOTTED	
TEMPLATE	
NOTE BOOK	
AREAS	
CHECKED	
NO.	

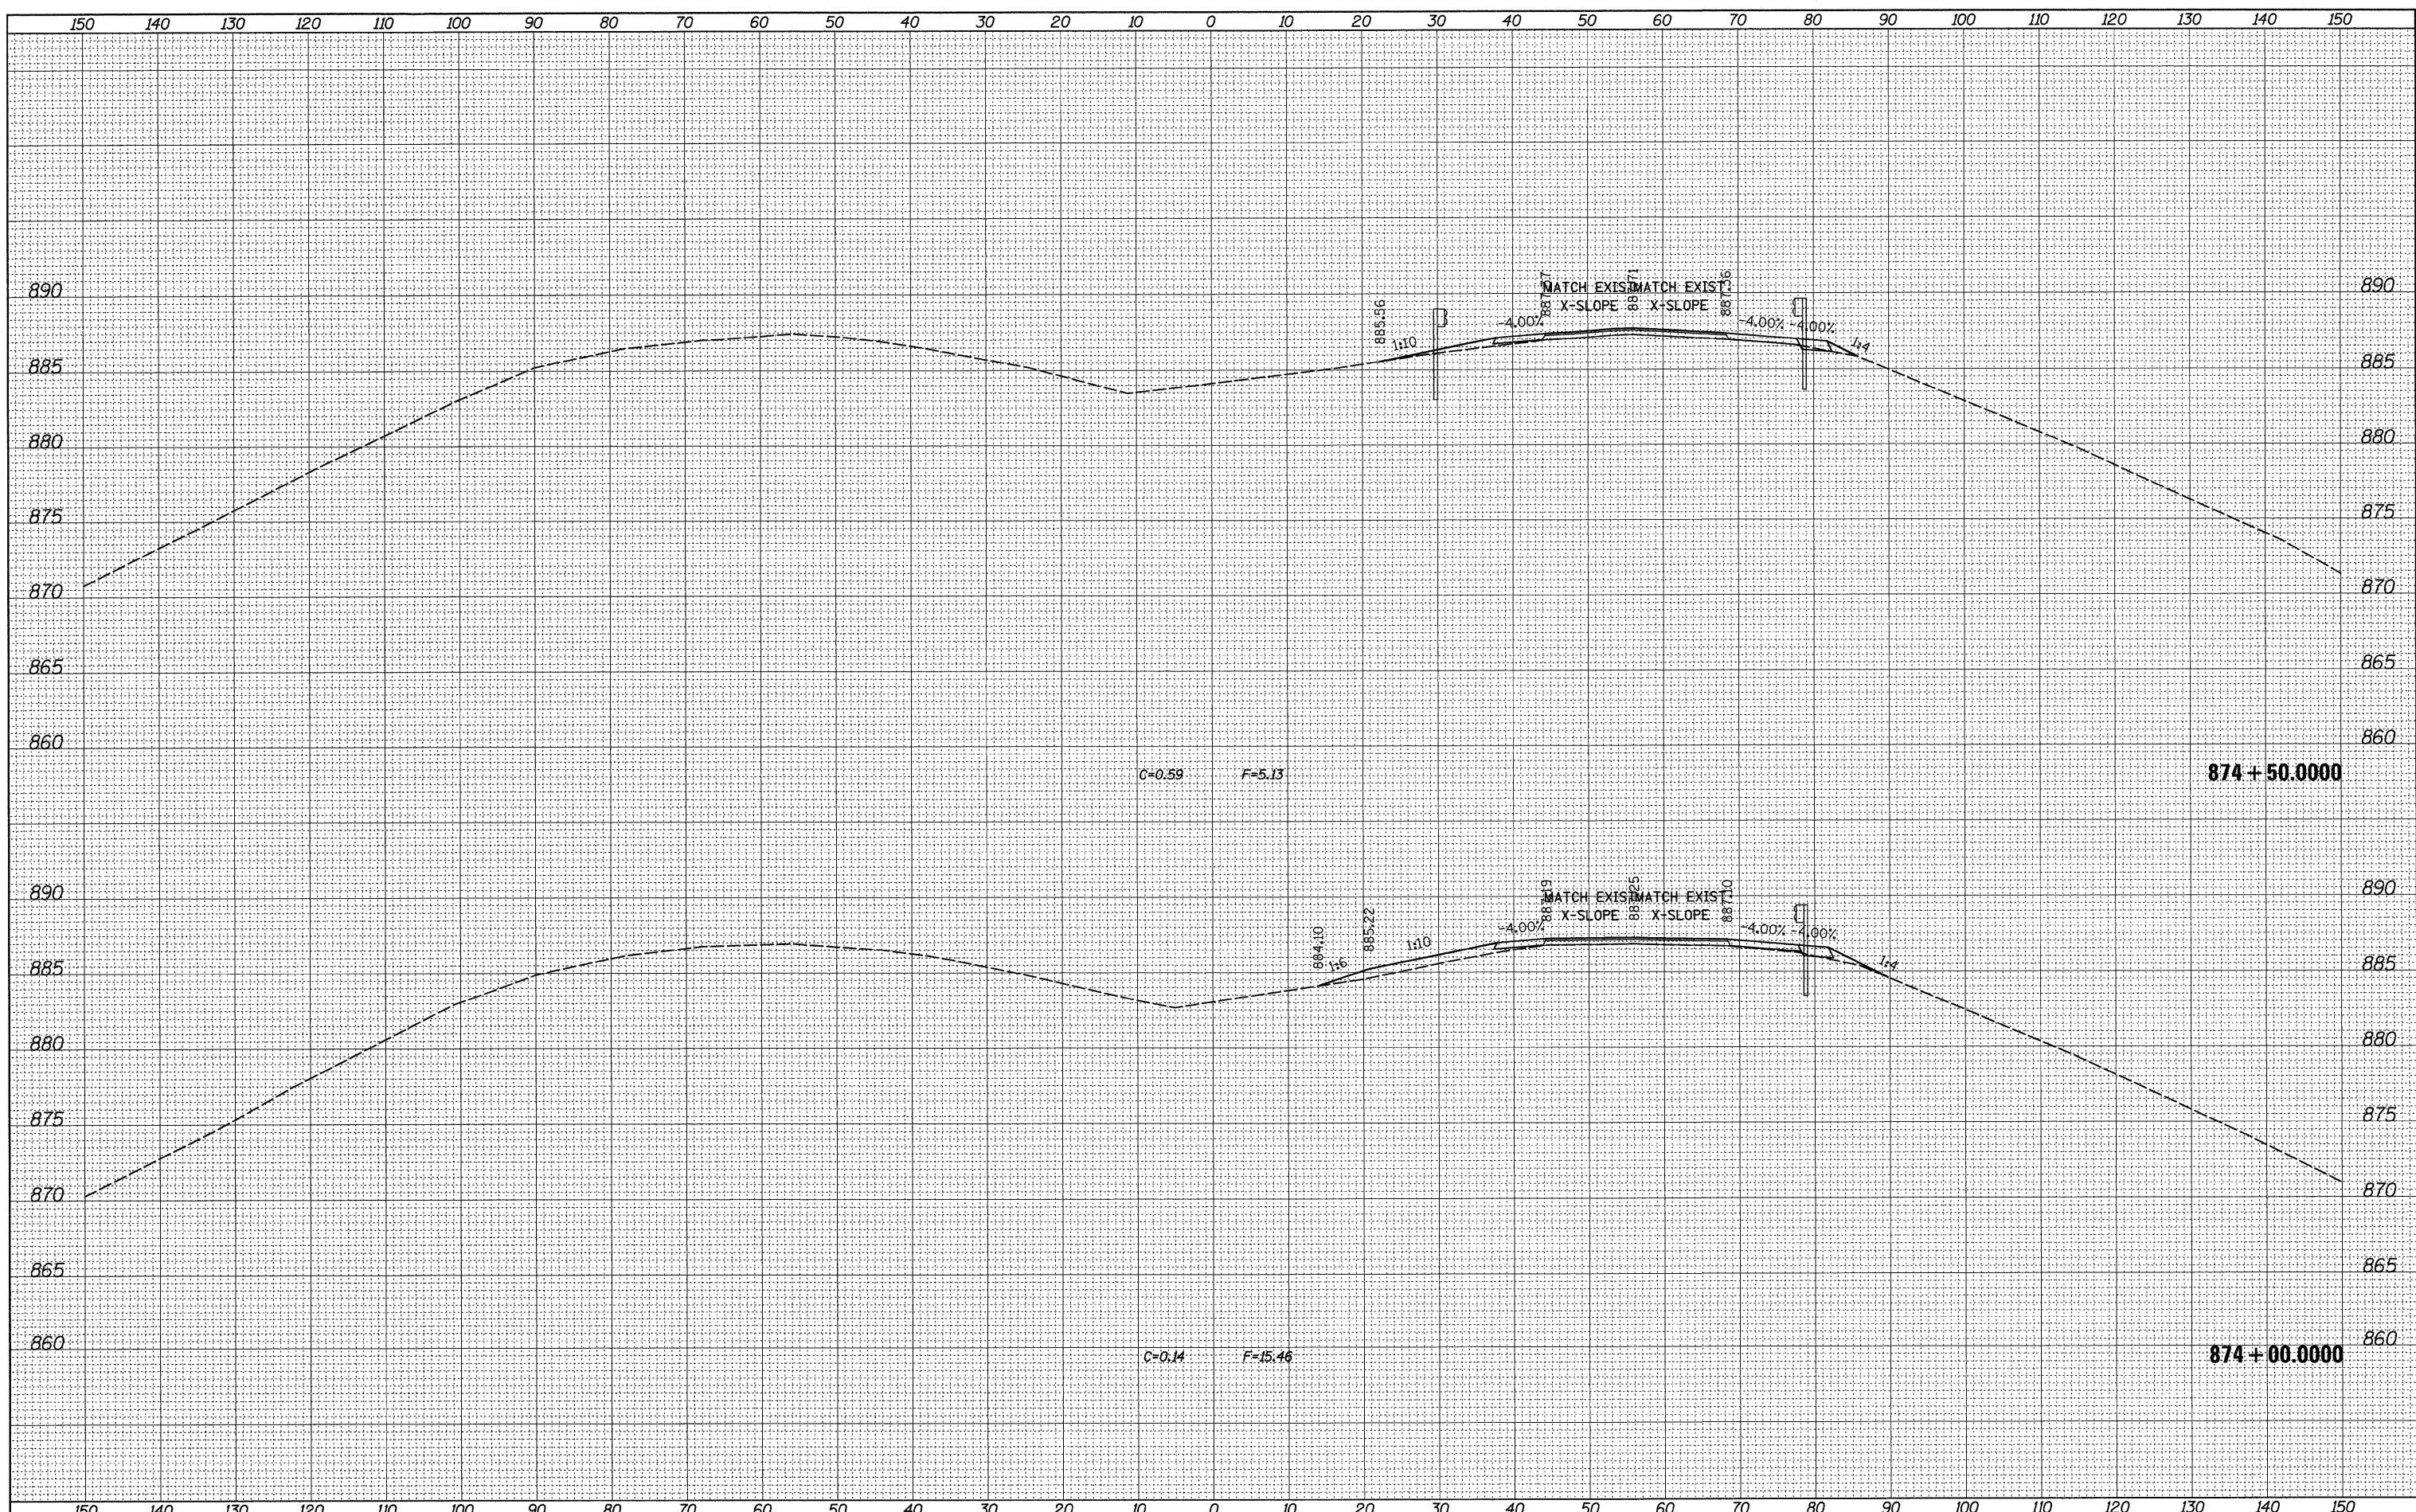

FILE NAME =	USER NAME = dssdd	DESIGNED -	REVISED -	STATE OF ILLINOIS DEPARTMENT OF TRANSPORTATION	I-39 AT US 30		F.A.I. RTE. 39	SECTION (103-1,103-2)RS	COUNTY LEE	TOTAL SHEETS 313	SHEET NO. 283	
ca:\pw_wor\k\p\WIDOT\DOSSDD\0149533\0205009-xsc	SG_ml.us30_gra1.dgn	DRAWN -	REVISED -		SCALE:	SHEET NO.	OF	SHEETS	STA. 874+00.0000 TO STA. 874+50.0000	CONTRACT NO. 64E97		
	PLOT SCALE = 10.0000' / IN.	CHECKED -	REVISED -							ILLINOIS FED. AID PROJECT		
	PLOT DATE = Fri Mar 26 07:41:04 2010	DATE -	REVISED -									