


DATE	
BY	
SURVEYED	
PLOTTED	
TEMPLATE	
NOTE BOOK	
AREAS CHECKED	
NO.	

DATE	
BY	
SURVEYED	
PLOTTED	
TEMPLATE	
NOTE BOOK	
AREAS CHECKED	
NO.	

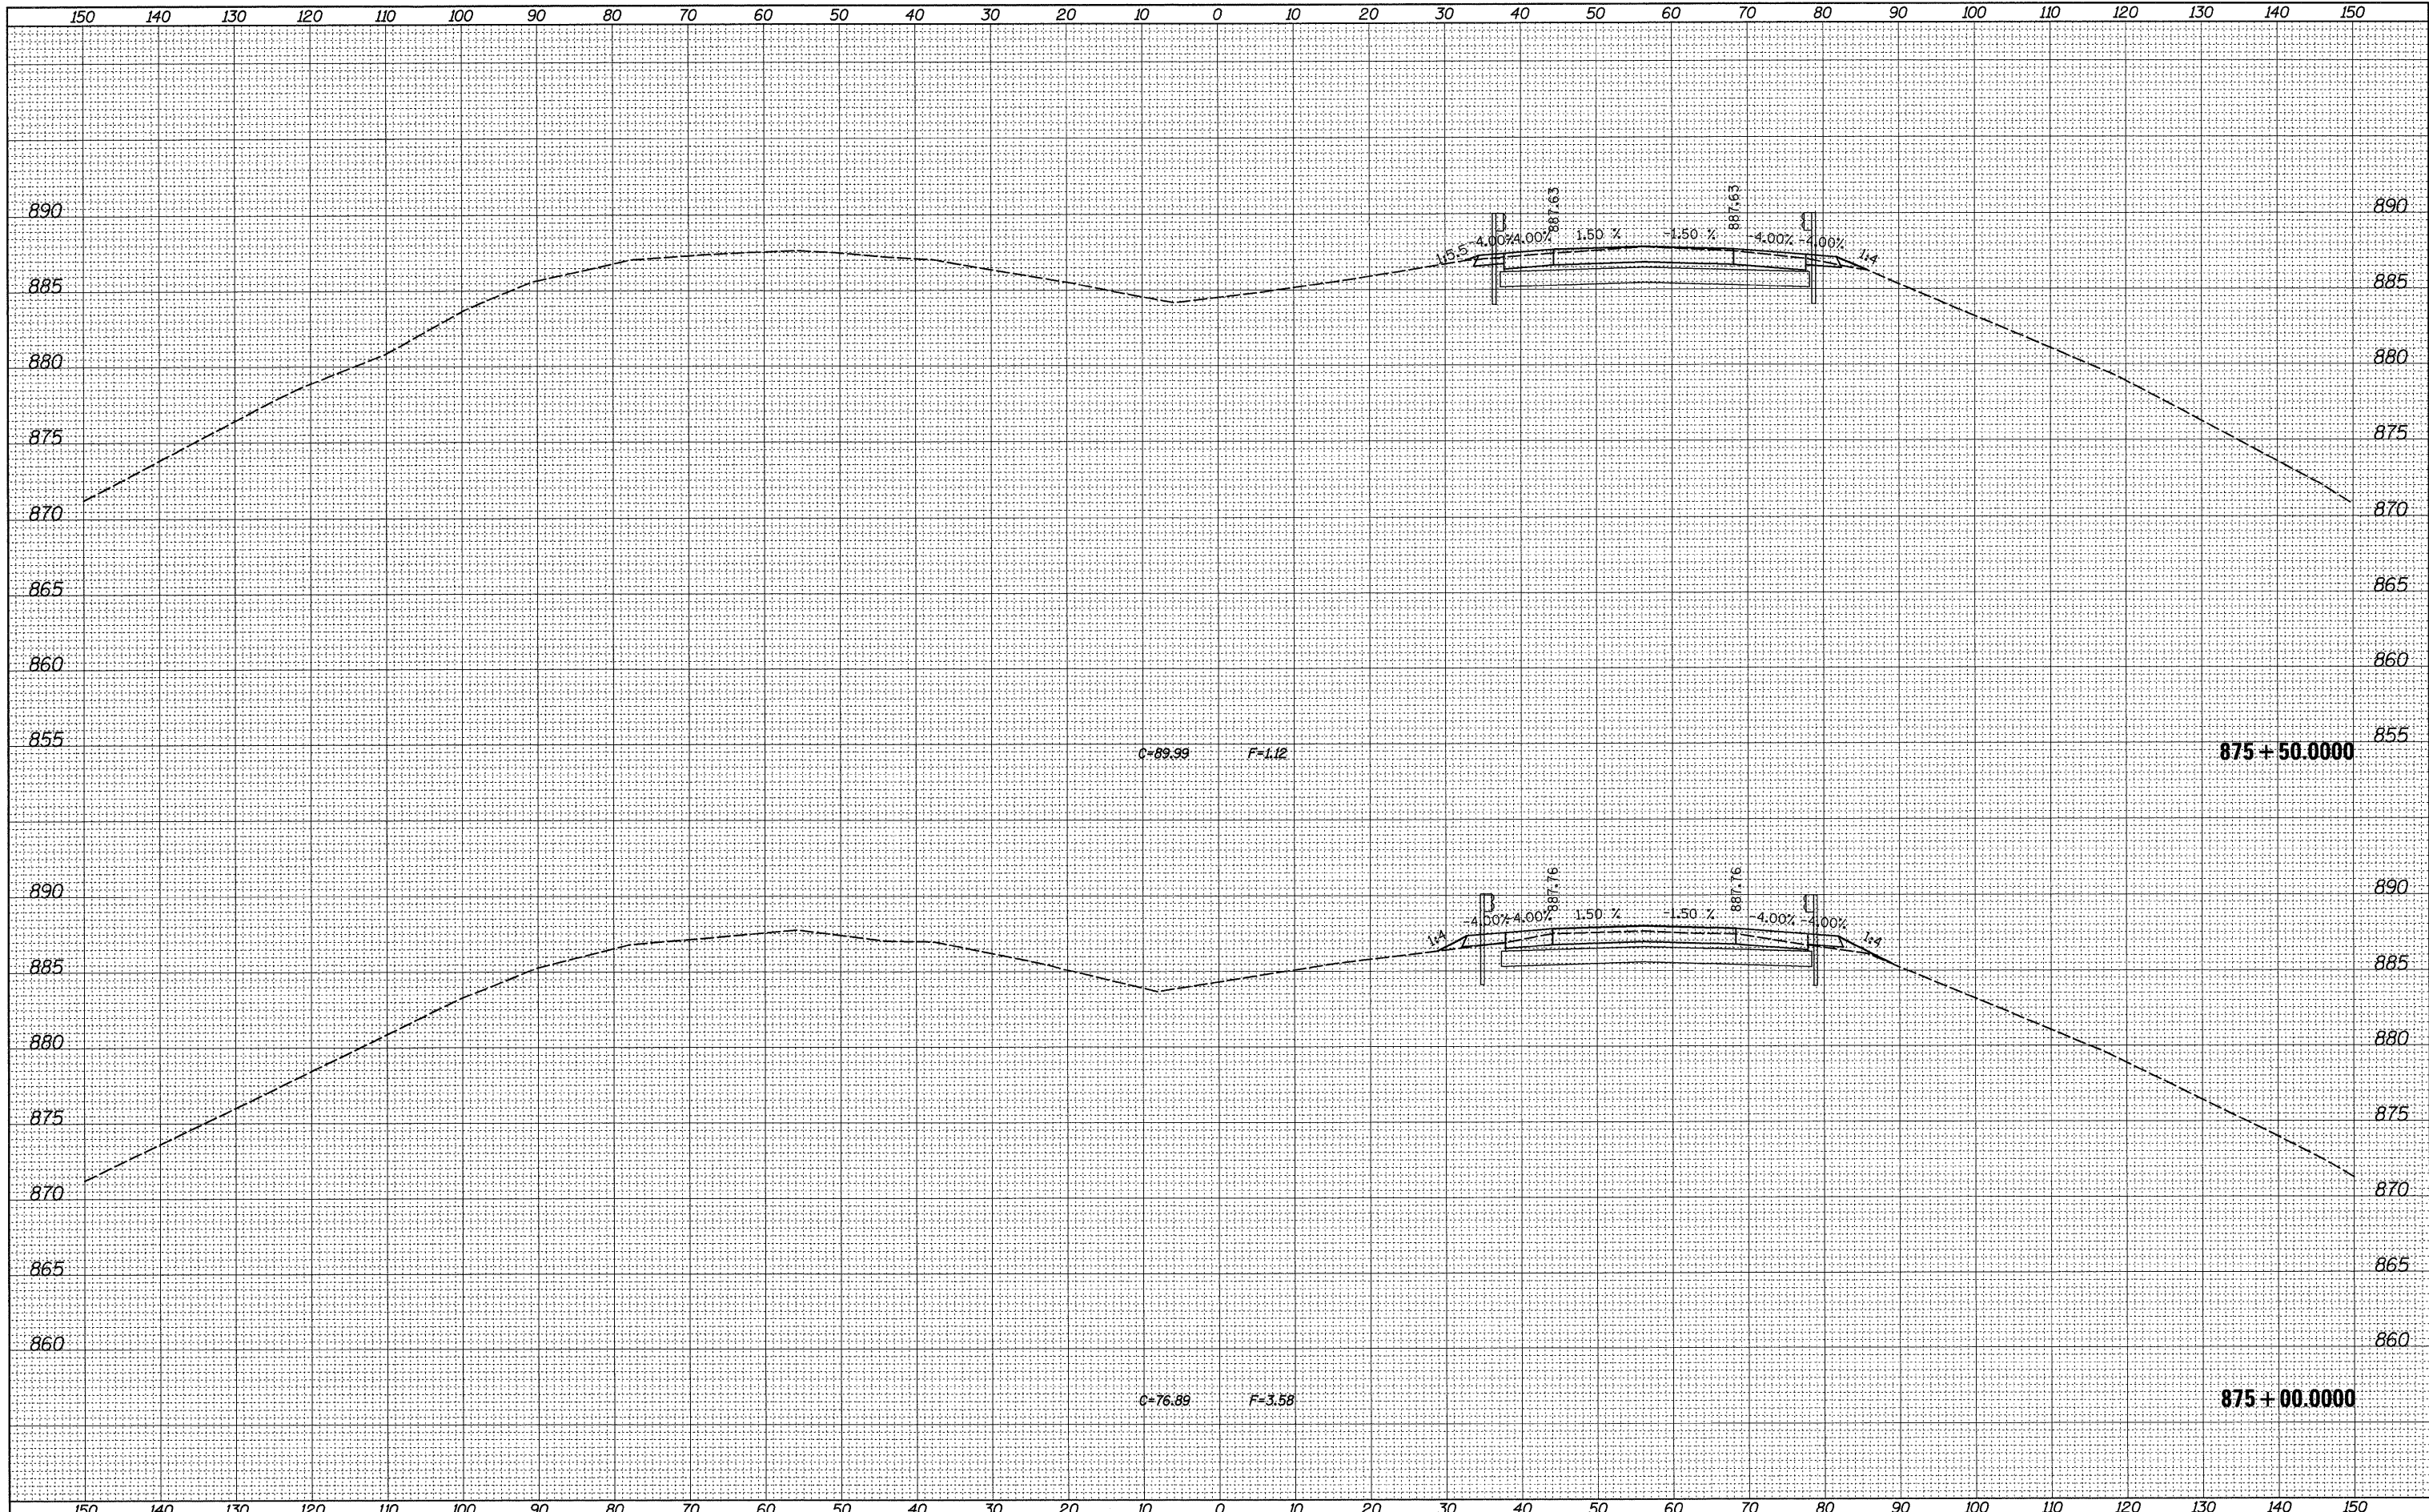

FILE NAME =	USER NAME = dssdd	DESIGNED -	REVISED -	STATE OF ILLINOIS DEPARTMENT OF TRANSPORTATION	I-39 AT US 30	F.A.I. RTE.	SECTION	COUNTY	TOTAL SHEETS	SHEET NO.
cr\pw_wor\k\p\WIDOT\DOSSDD\0149533\0205809-nsc	SG_m1_us30_gr_01.dgn	DRAWN -	REVISED -			39	(103-1,103-2)RS	LEE	313	284
	PLOT SCALE = 10,0000' / IN.	CHECKED -	REVISED -			CONTRACT NO. 64E97				
	PLOT DATE = Fri Mar 26 07:41:05 2010	DATE -	REVISED -			ILLINOIS FED. AID PROJECT				
SCALE:						SHEET NO.	OF	SHEETS	STA. 875+00.0000 TO STA. 875+50.0000	