


BY	DATE

ORIGINAL SURVEY	SURVEYED	DATE
NOTE BOOK	PLOTTED	
	TEMPLATE	
	AREAS	
	CHECKED	

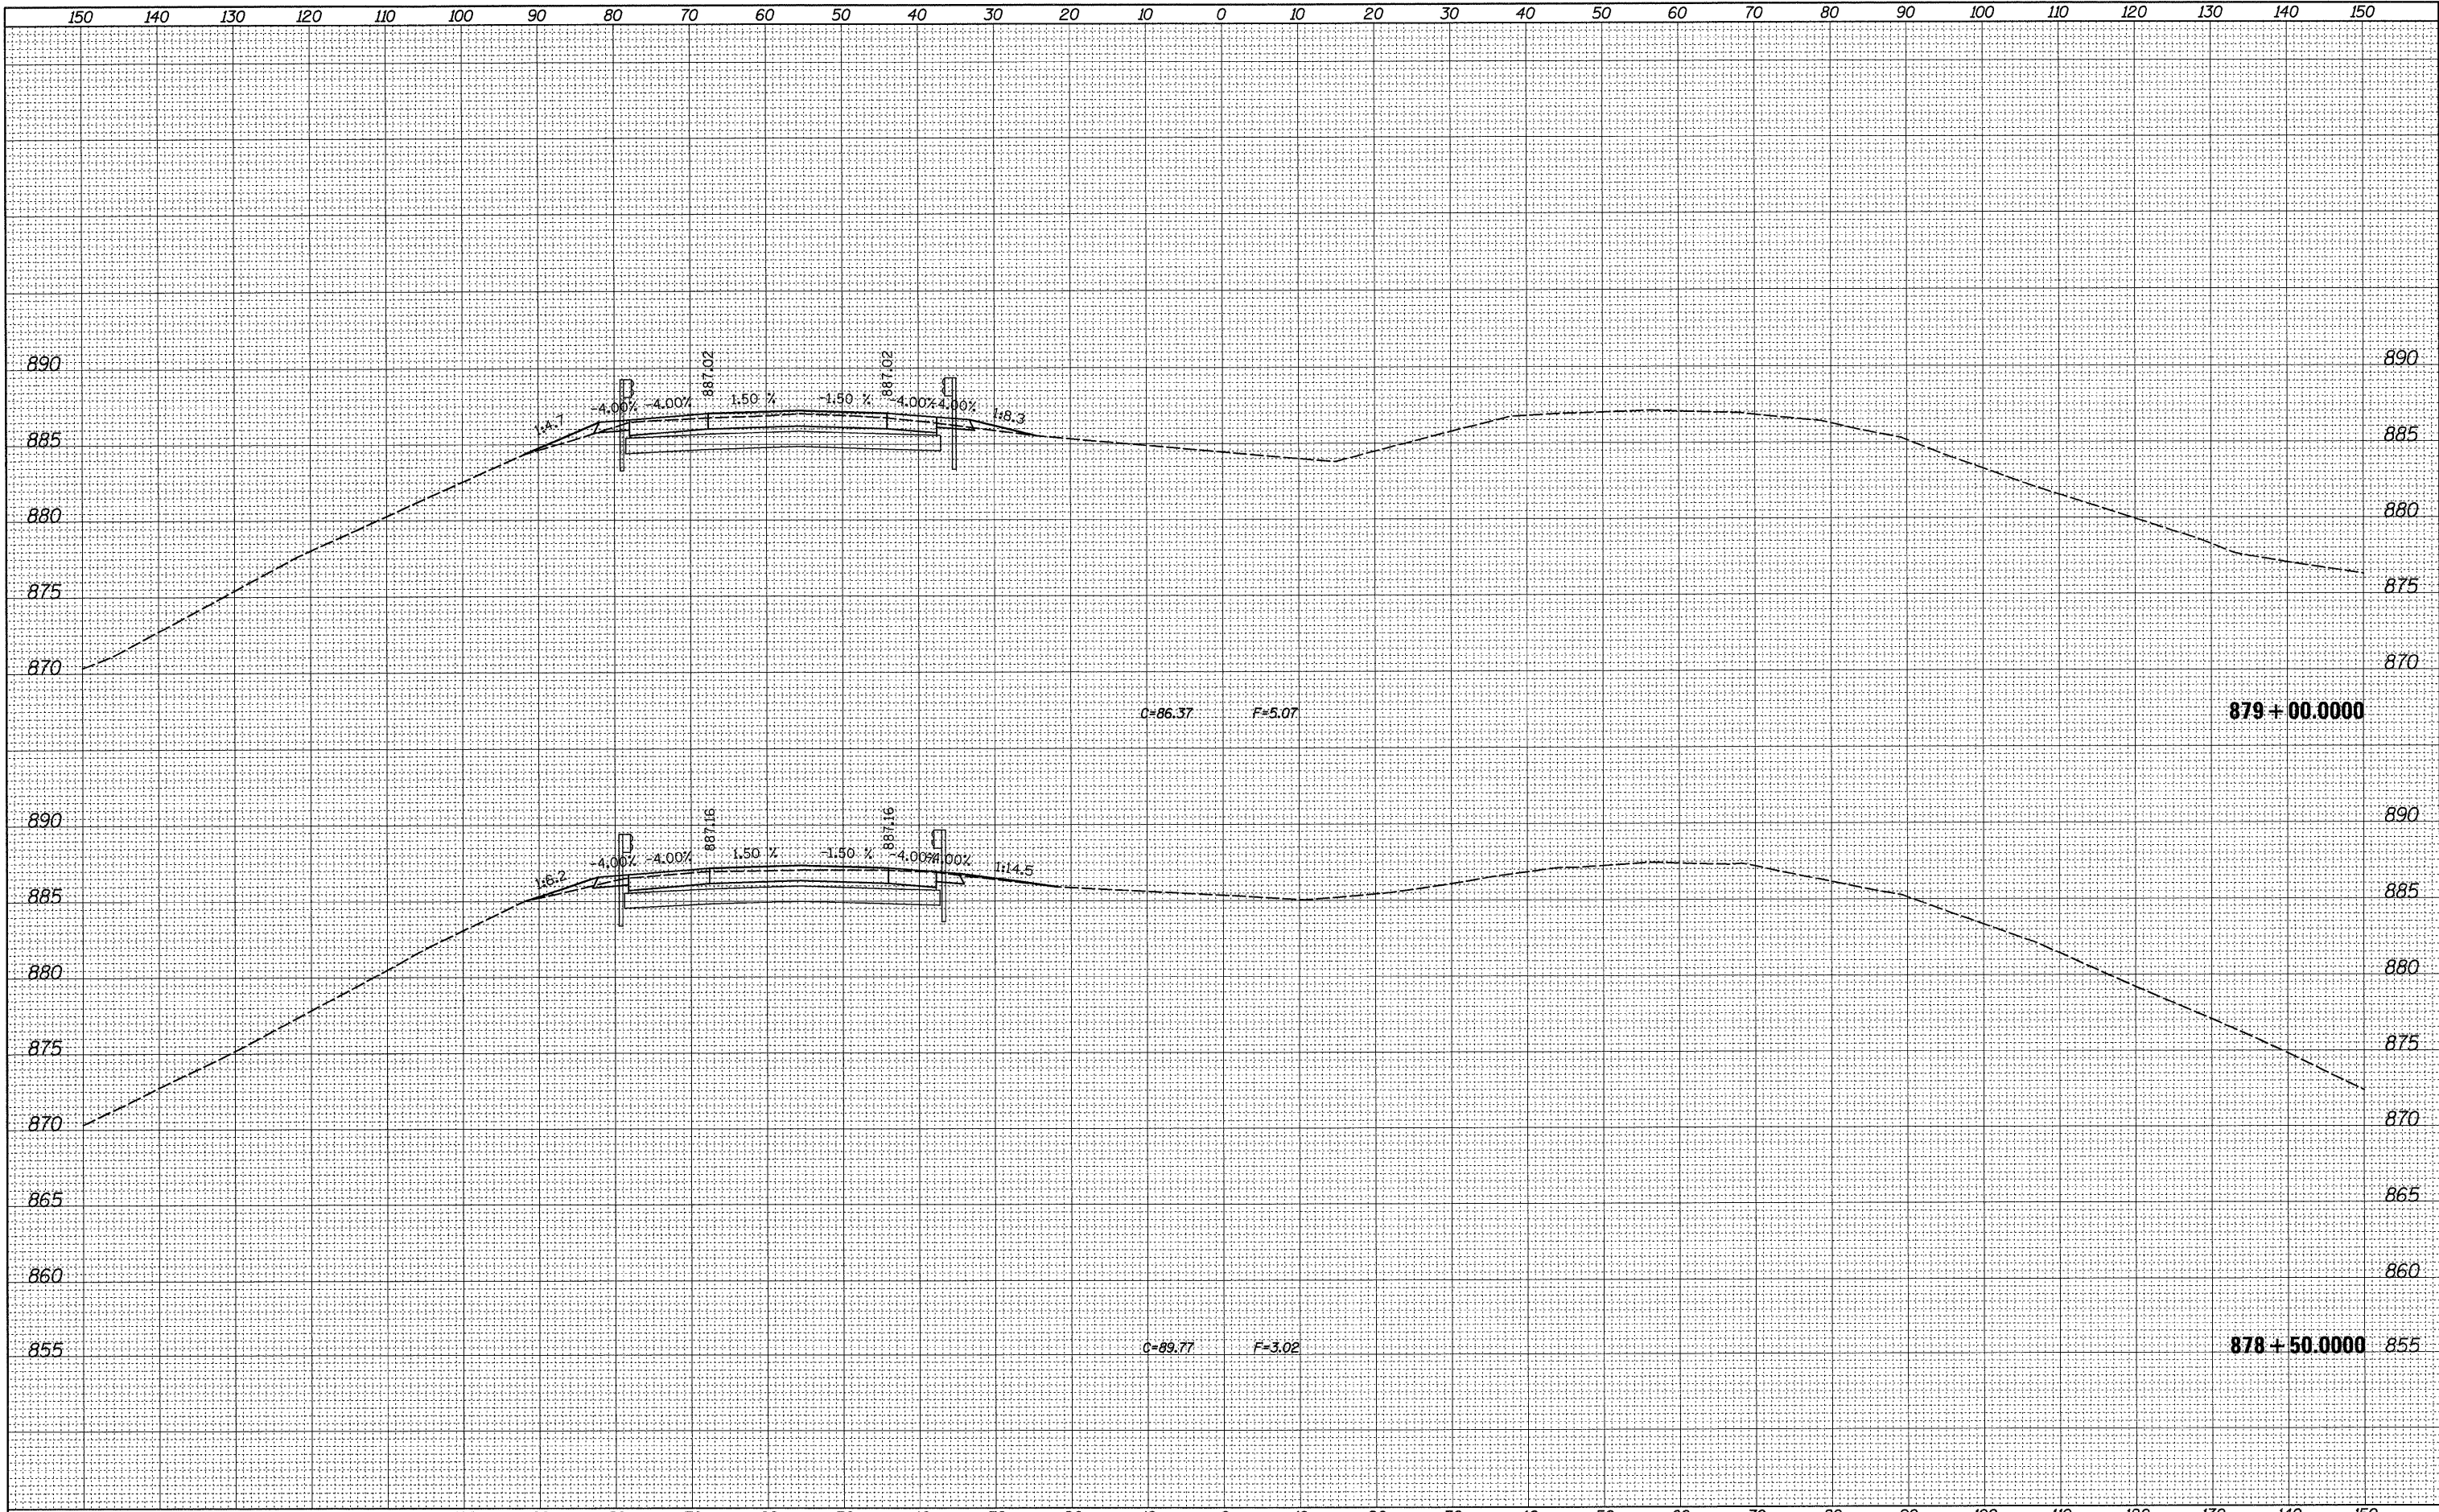

FILE NAME =	USER NAME = dossed	DESIGNED -	REVISED -	STATE OF ILLINOIS DEPARTMENT OF TRANSPORTATION	I-39 AT US 30	F.A.I. RTE.	SECTION	COUNTY	TOTAL SHEETS	SHEET NO.
ca\pw\work\p\WIDOT\DOSSDD\0149533\0205809-xso	SG_ml.us30_gra1.dgn	DRAWN -	REVISED -			39	(103-1,103-2)RS	LEE	313	285
PLOT SCALE = 10.0000' / IN.		CHECKED -	REVISED -			CONTRACT NO. 64E97				
PLOT DATE = Fri Mar 26 07:41:06 2010		DATE -	REVISED -			SCALE:	SHEET NO.	OF	SHEETS	STA. 878+50.0000 TO STA. 879+00.0000