


FINAL SURVEY	SURVEYED	BY	DATE
NOTE BOOK	PLOTTED		
NO.	TEMPLATE		
	AREAS CHECKED		
	AREAS CHECKED		

ORIGINAL SURVEY	SURVEYED	BY	DATE
NOTE BOOK	PLOTTED		
NO.	TEMPLATE		
	AREAS CHECKED		
	AREAS CHECKED		

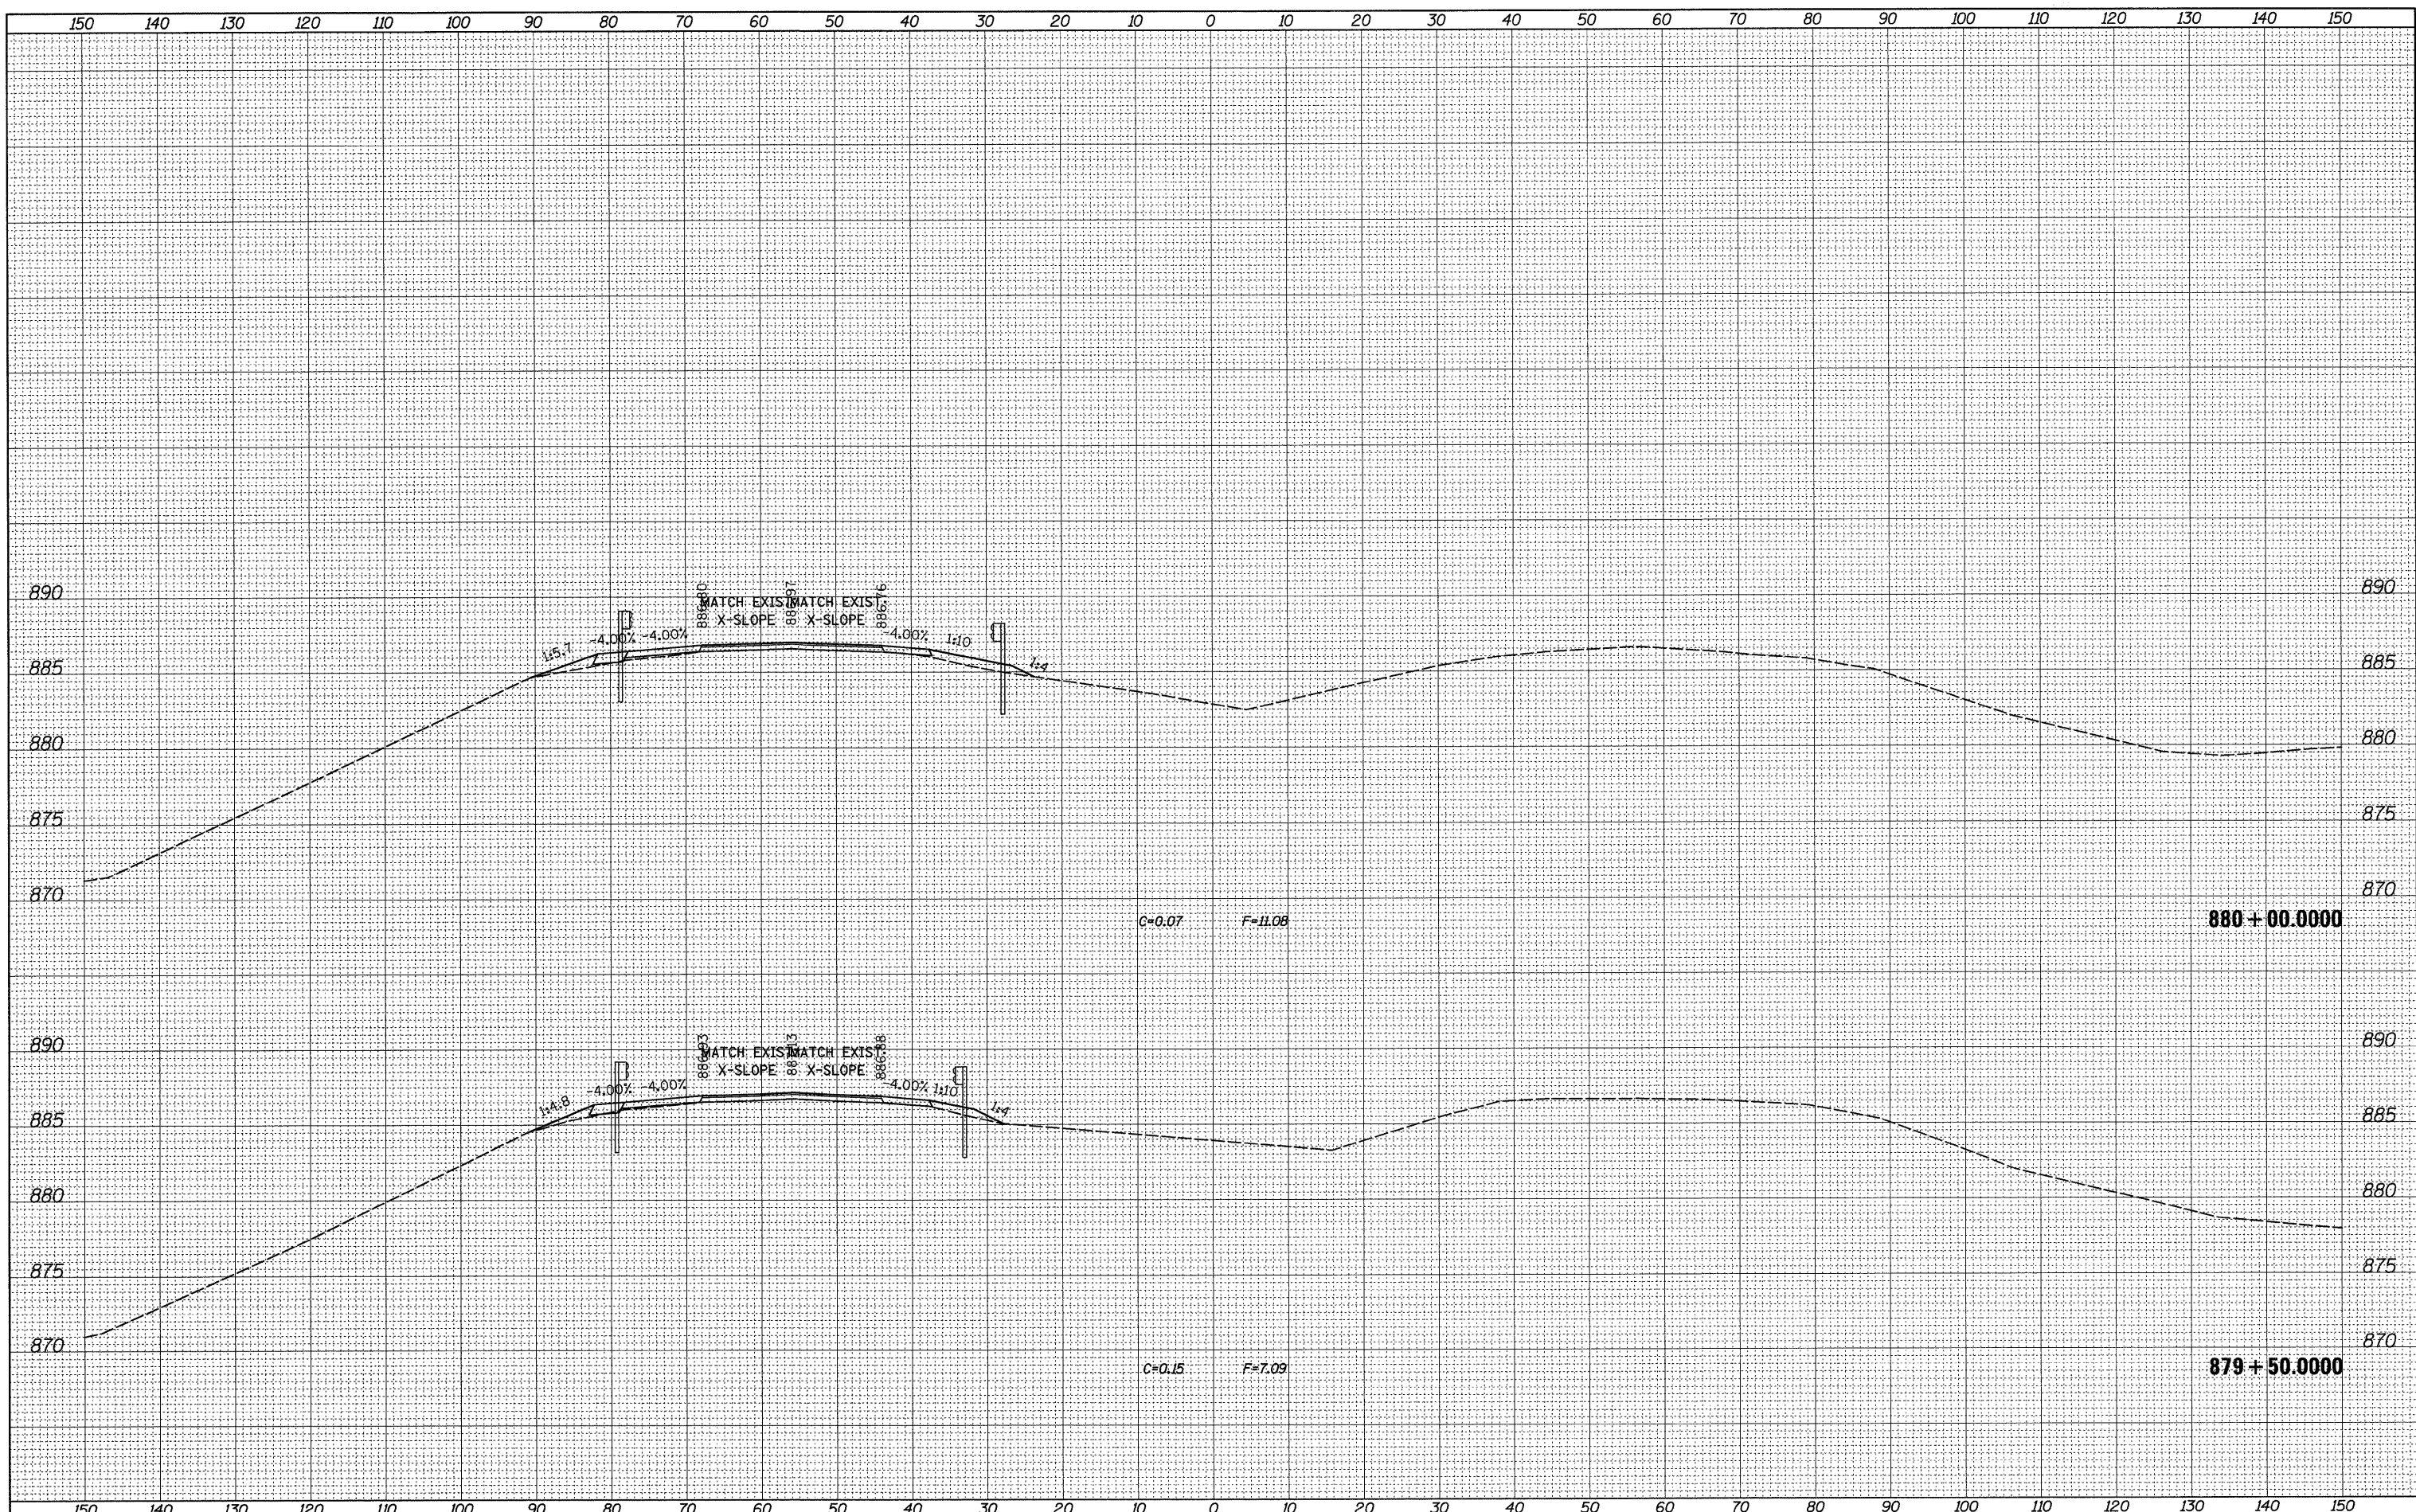

FILE NAME = c:\pwwork\VPWIDOT\DOSSDD\d0149533\205809-xac	USER NAME = jossdd	DESIGNED -	REVISIED -	STATE OF ILLINOIS DEPARTMENT OF TRANSPORTATION	I-39 AT US 30		F.A.I. RTE. 39	SECTION (103-1,103-2)RS	COUNTY LEE	TOTAL SHEETS 313	SHEET NO. 286	
PLOT SCALE = 10,0000 / IN.	CHECKED -	REVISIED -	REVISIED -		SCALE:		SHEET NO.		OF SHEETS	STA. 879+50.0000 TO STA. 880+00.0000		CONTRACT NO. 64E97
PLOT DATE = Fri Mar 26 07:41:06 2010	DATE -	REVISIED -	REVISIED -		ILLINOIS FED. AID PROJECT							