


FINAL SURVEY	SURVEYED	DATE
NOTE BOOK	PLOTTED	
NO.	TEMPLATE	
	AREAS CHECKED	

ORIGINAL SURVEY	SURVEYED	DATE
NOTE BOOK	PLOTTED	
NO.	TEMPLATE	
	AREAS CHECKED	

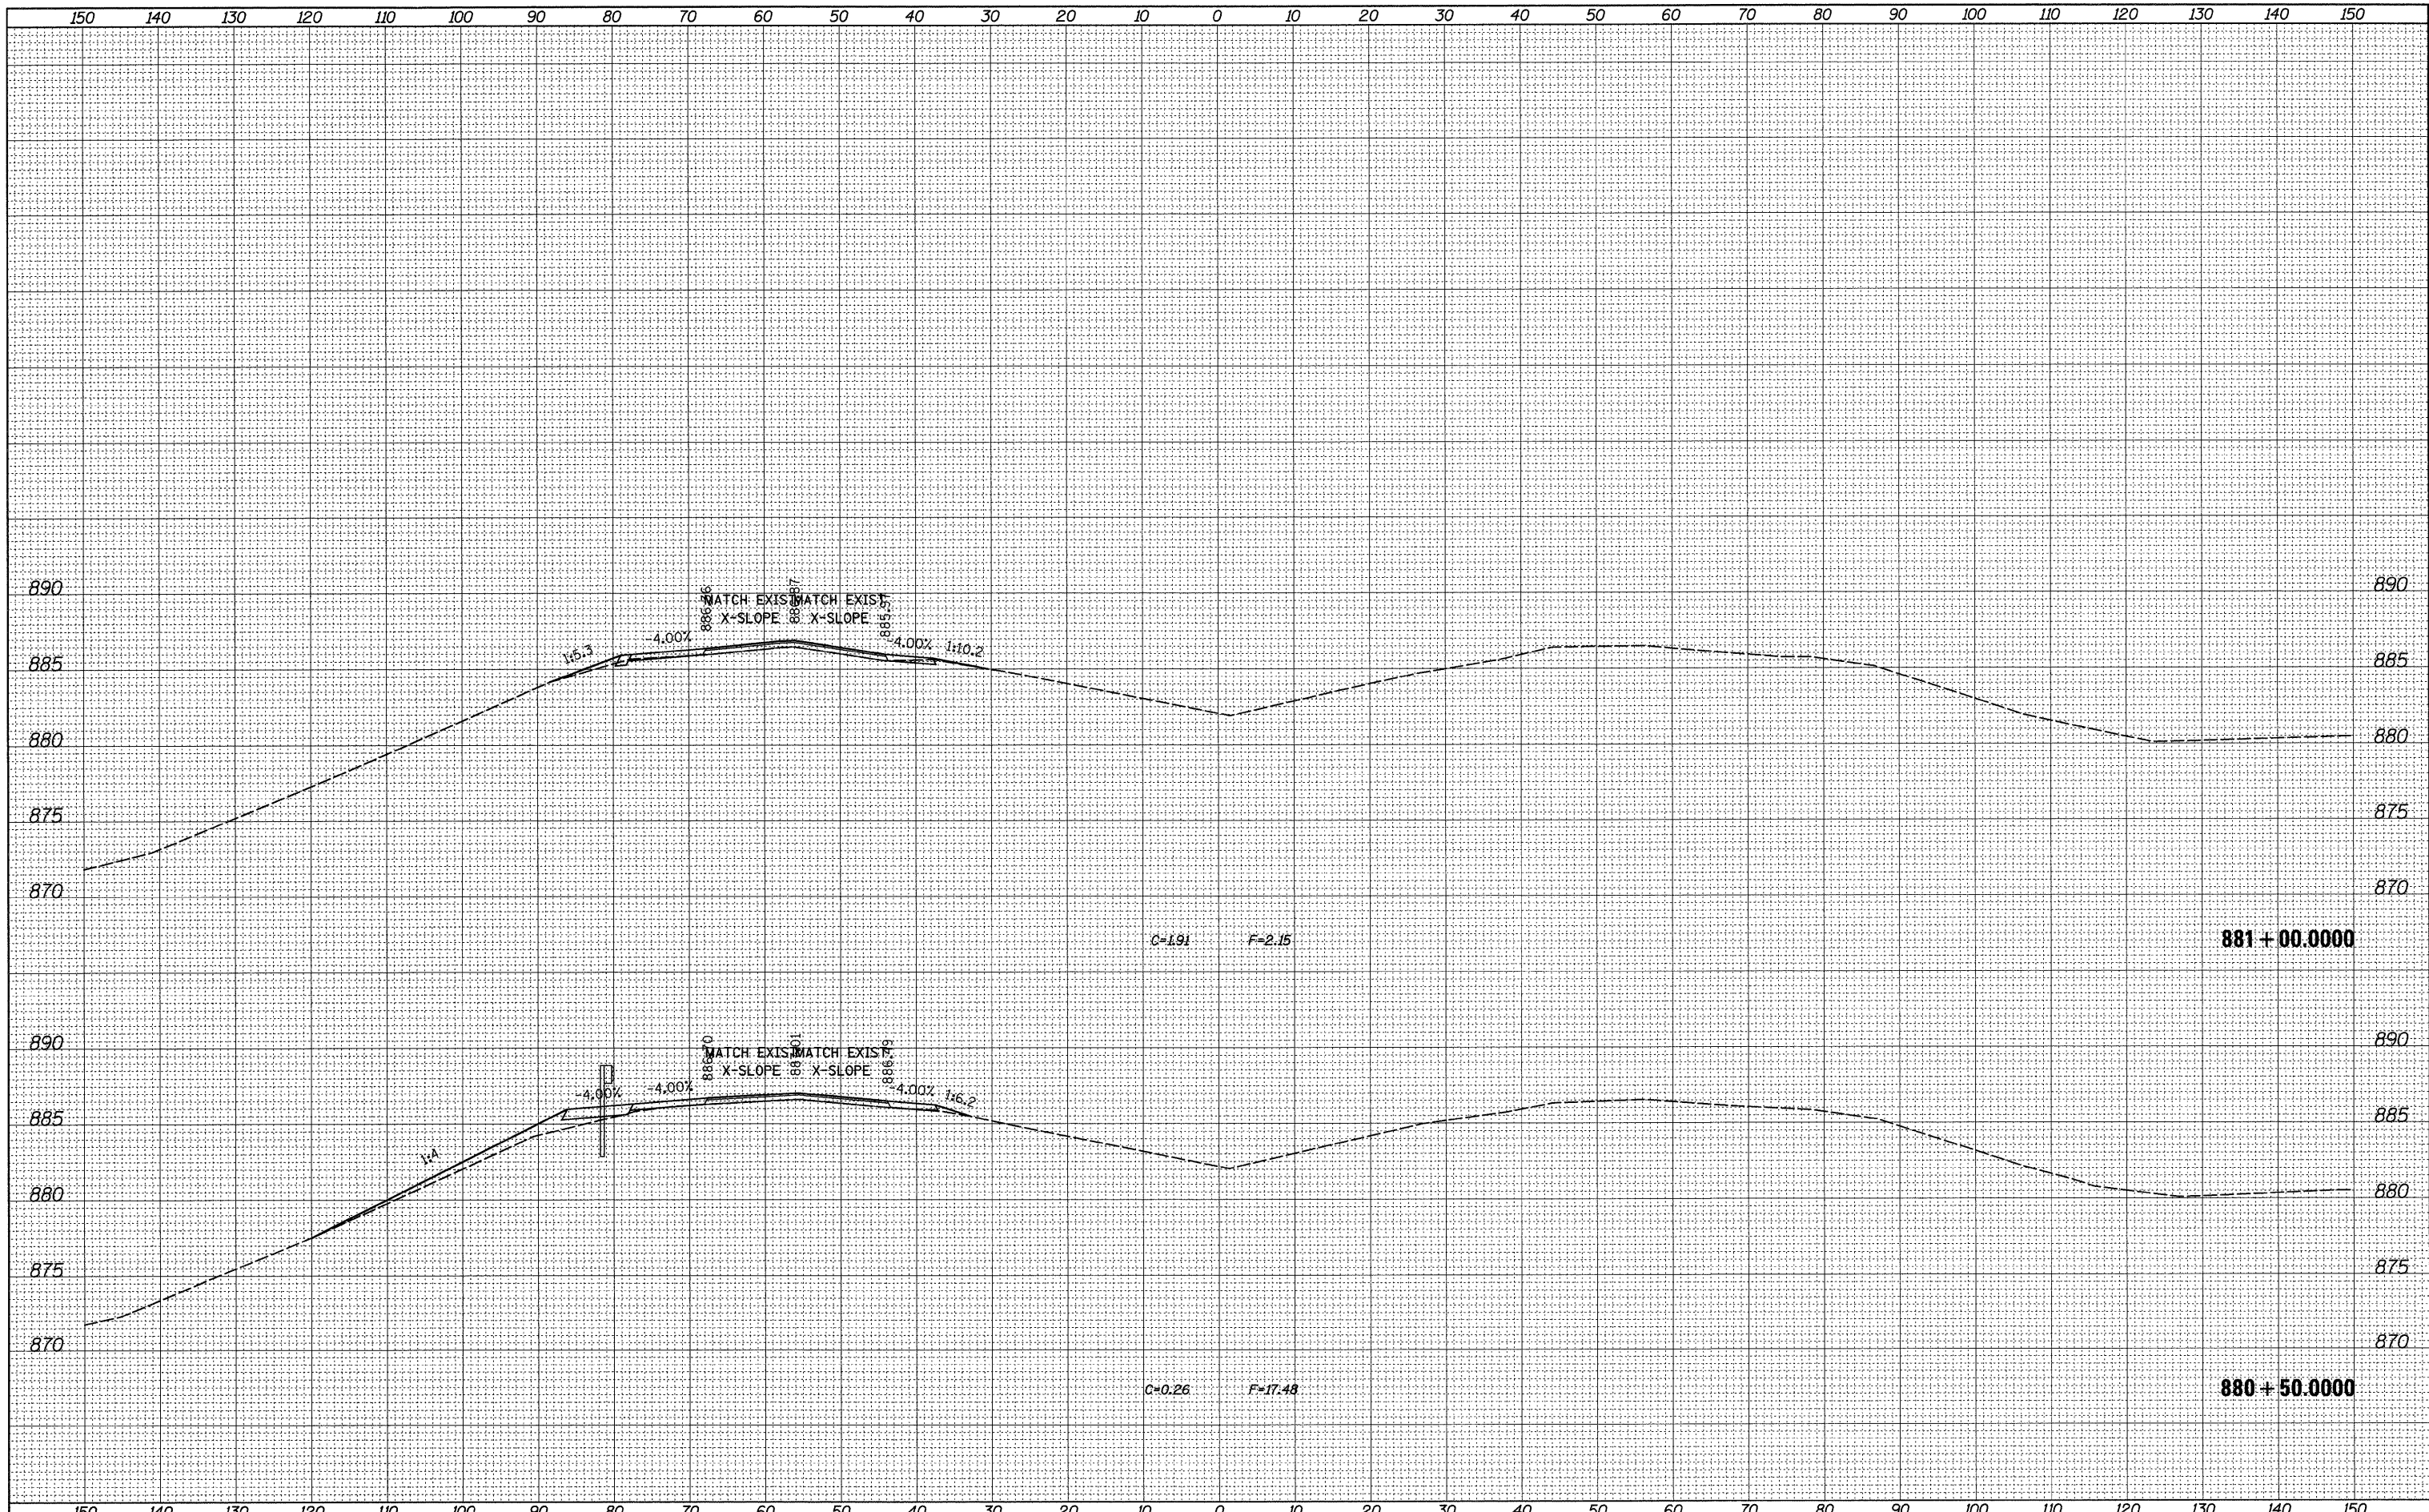

FILE NAME =	USER NAME = drossdd	DESIGNED -	REVISED -	STATE OF ILLINOIS DEPARTMENT OF TRANSPORTATION	I-39 AT US 30			F.A.I. RTE.	SECTION	COUNTY	TOTAL SHEETS	SHEET NO.
et:\pw\work\PWID01\0055DD\0149533\0205809-xsc	SG_ml.us38-gr011.dgn	DRAWN -	REVISED -		39	(103-1,103-2)RS	LEE	313	287			
	PLOT SCALE = 10,0000 ' / IN.	CHECKED -	REVISED -		SCALE:			SHEET NO.	OF SHEETS	STA. 880+50.0000 TO STA. 881+00.0000	CONTRACT NO. 64E97	
	PLOT DATE = Fri Mar 26 07:41:07 2010	DATE -	REVISED -		ILLINOIS FED. AID PROJECT							