


BY	DATE
SURVEYED	
PLOTTED	
TEMPLATE	
NOTE BOOK	
NO.	
AREAS CHECKED	

BY	DATE
ORIGINAL SURVEY	
PLOTTED	
TEMPLATE	
NOTE BOOK	
NO.	
AREAS CHECKED	

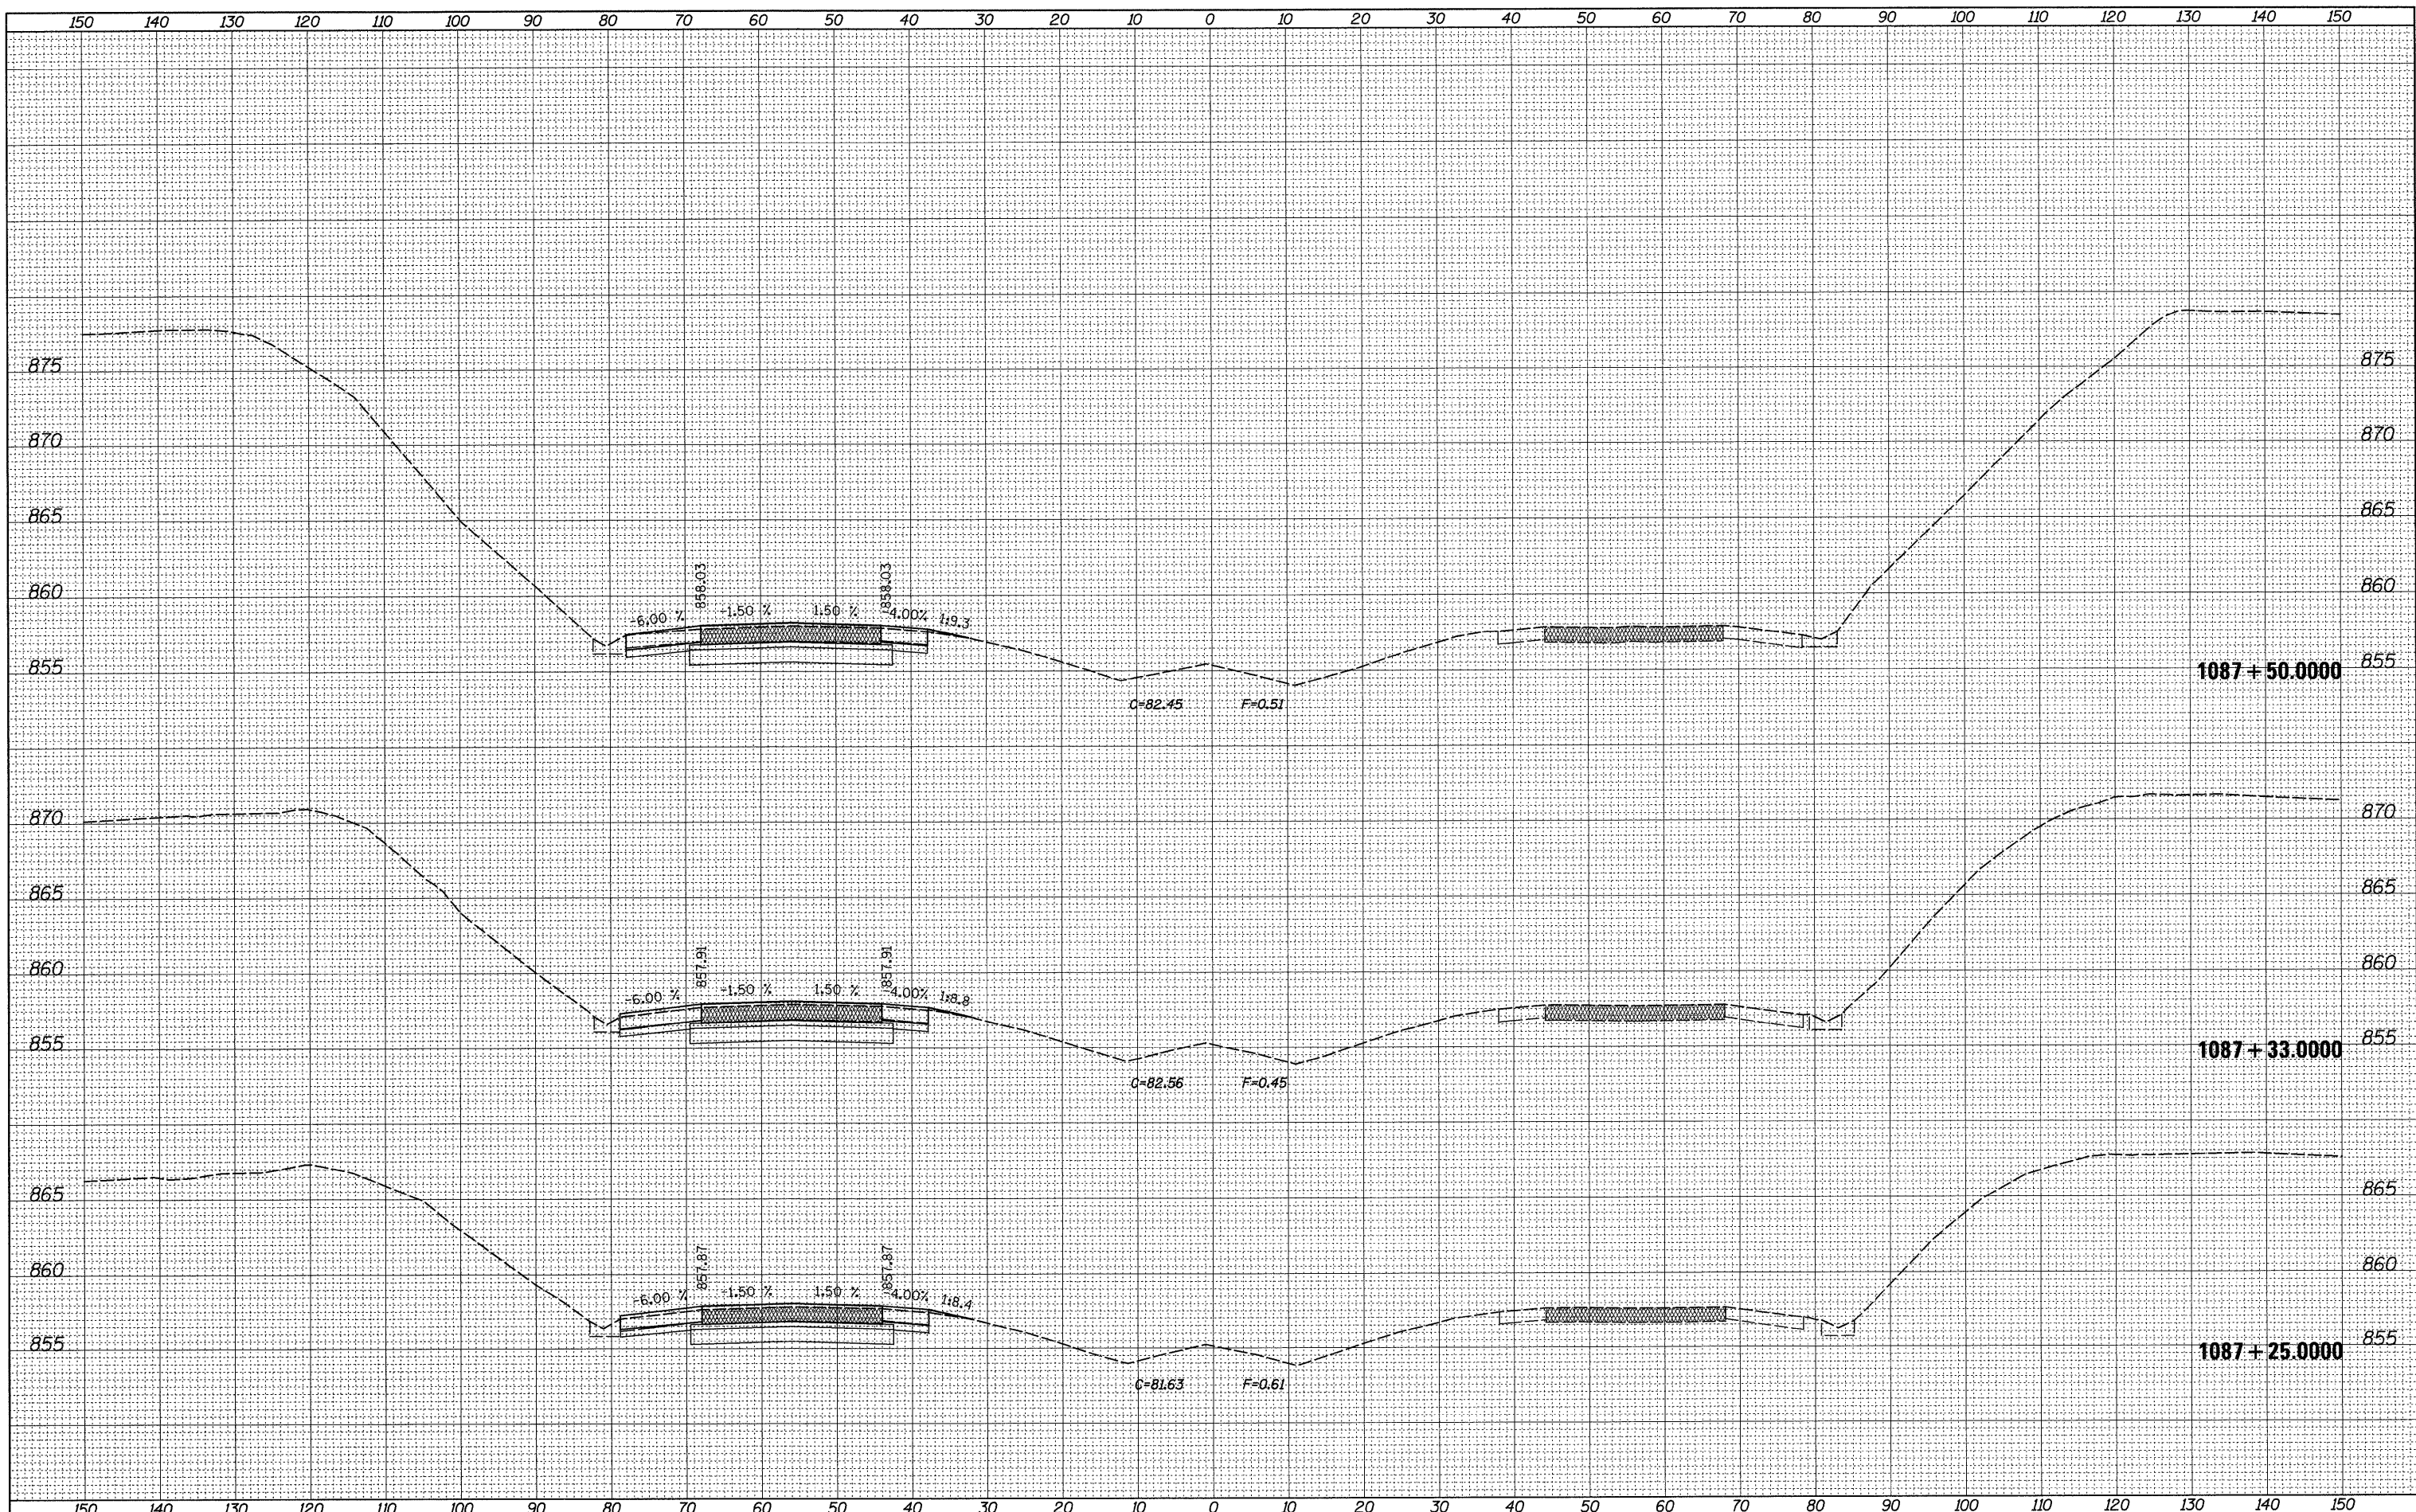

FILE NAME =
 c:\pwwork\p\idot\do\ssdd\0149533\0205809-xxx

USER NAME = dssdd
 SE_m_l_mcgirr.dgn
 PLOT SCALE = 10,0000' / IN.
 PLOT DATE = Fri Mar 26 07:44:28 2010

DESIGNED -
 DRAWN -
 CHECKED -
 DATE -

REVISED -
 REVISED -
 REVISED -
 REVISED -

**STATE OF ILLINOIS
 DEPARTMENT OF TRANSPORTATION**

I-39 AT MCGIRR ROAD

SCALE: SHEET NO. OF SHEETS STA. 1087+25.0000 TO STA. 1087+50.0000

F.A.I. RTE.	SECTION	COUNTY	TOTAL SHEETS	SHEET NO.
39	(103-1,103-2)RS	LEE	313	290
CONTRACT NO. 64E97			ILLINOIS FED. AID PROJECT	