


BY	DATE
SURVEYED	
PLOTTED	
TEMPLATE	
NOTE BOOK	
AREAS CHECKED	

BY	DATE
SURVEYED	
PLOTTED	
TEMPLATE	
NOTE BOOK	
AREAS CHECKED	

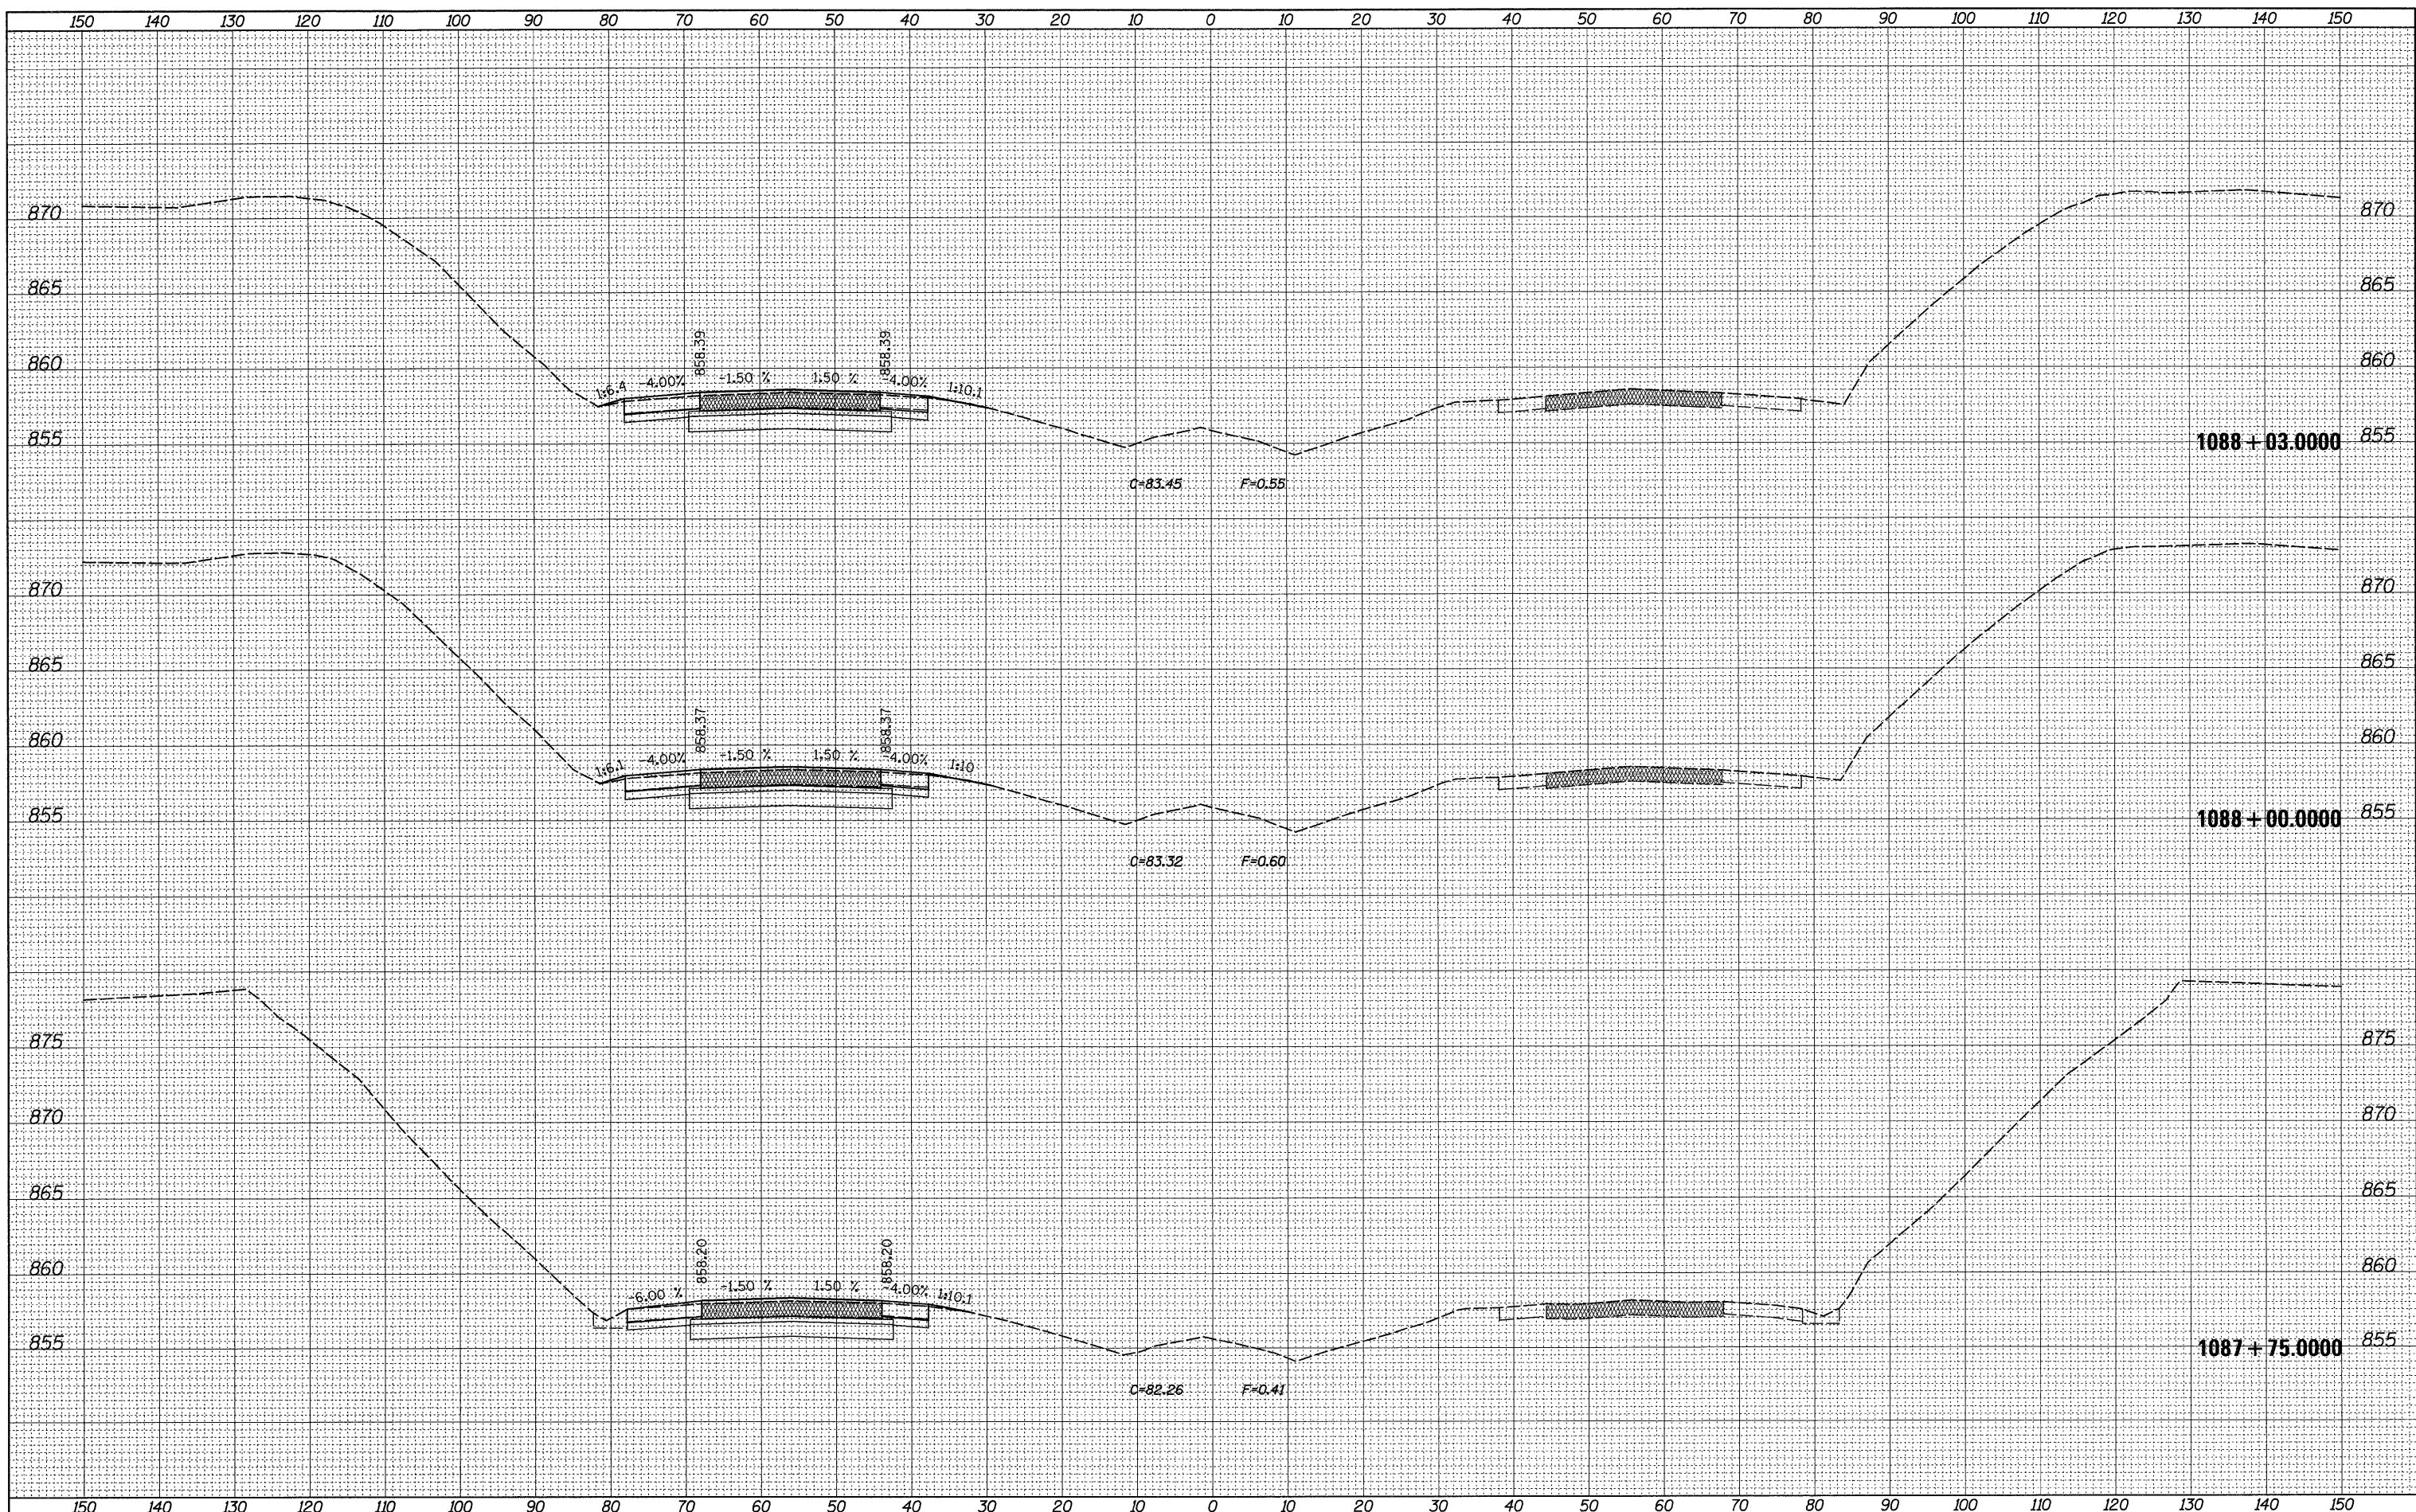

FILE NAME =
 USER NAME = dossed
 ct:\pw_work\p\DOT\DOSSDD\0149533\10205809-xac
 56_m1_mcgirr.dgn
 PLOT SCALE = 10,0000 / IN.
 PLOT DATE = Fri Mar 26 07:44:28 2010

DESIGNED -
 DRAWN -
 CHECKED -
 DATE -

REVISED -
 REVISED -
 REVISED -
 REVISED -

**STATE OF ILLINOIS
 DEPARTMENT OF TRANSPORTATION**

I-39 AT MCGIRR ROAD

SCALE: SHEET NO. OF SHEETS STA. 1087+75.0000 TO STA. 1088+03.0000

F.A.I. RTE.	SECTION	COUNTY	TOTAL SHEETS	SHEET NO.
39	(103-1,103-2)RS	LEE	313	291
CONTRACT NO. 64E97			ILLINOIS FED. AID PROJECT	