


BY	DATE
SURVEYED	
PLOTTED	
TEMPLATE	
NOTE BOOK	
AREAS CHECKED	
NO.	

BY	DATE
SURVEYED	
PLOTTED	
TEMPLATE	
NOTE BOOK	
AREAS CHECKED	
NO.	

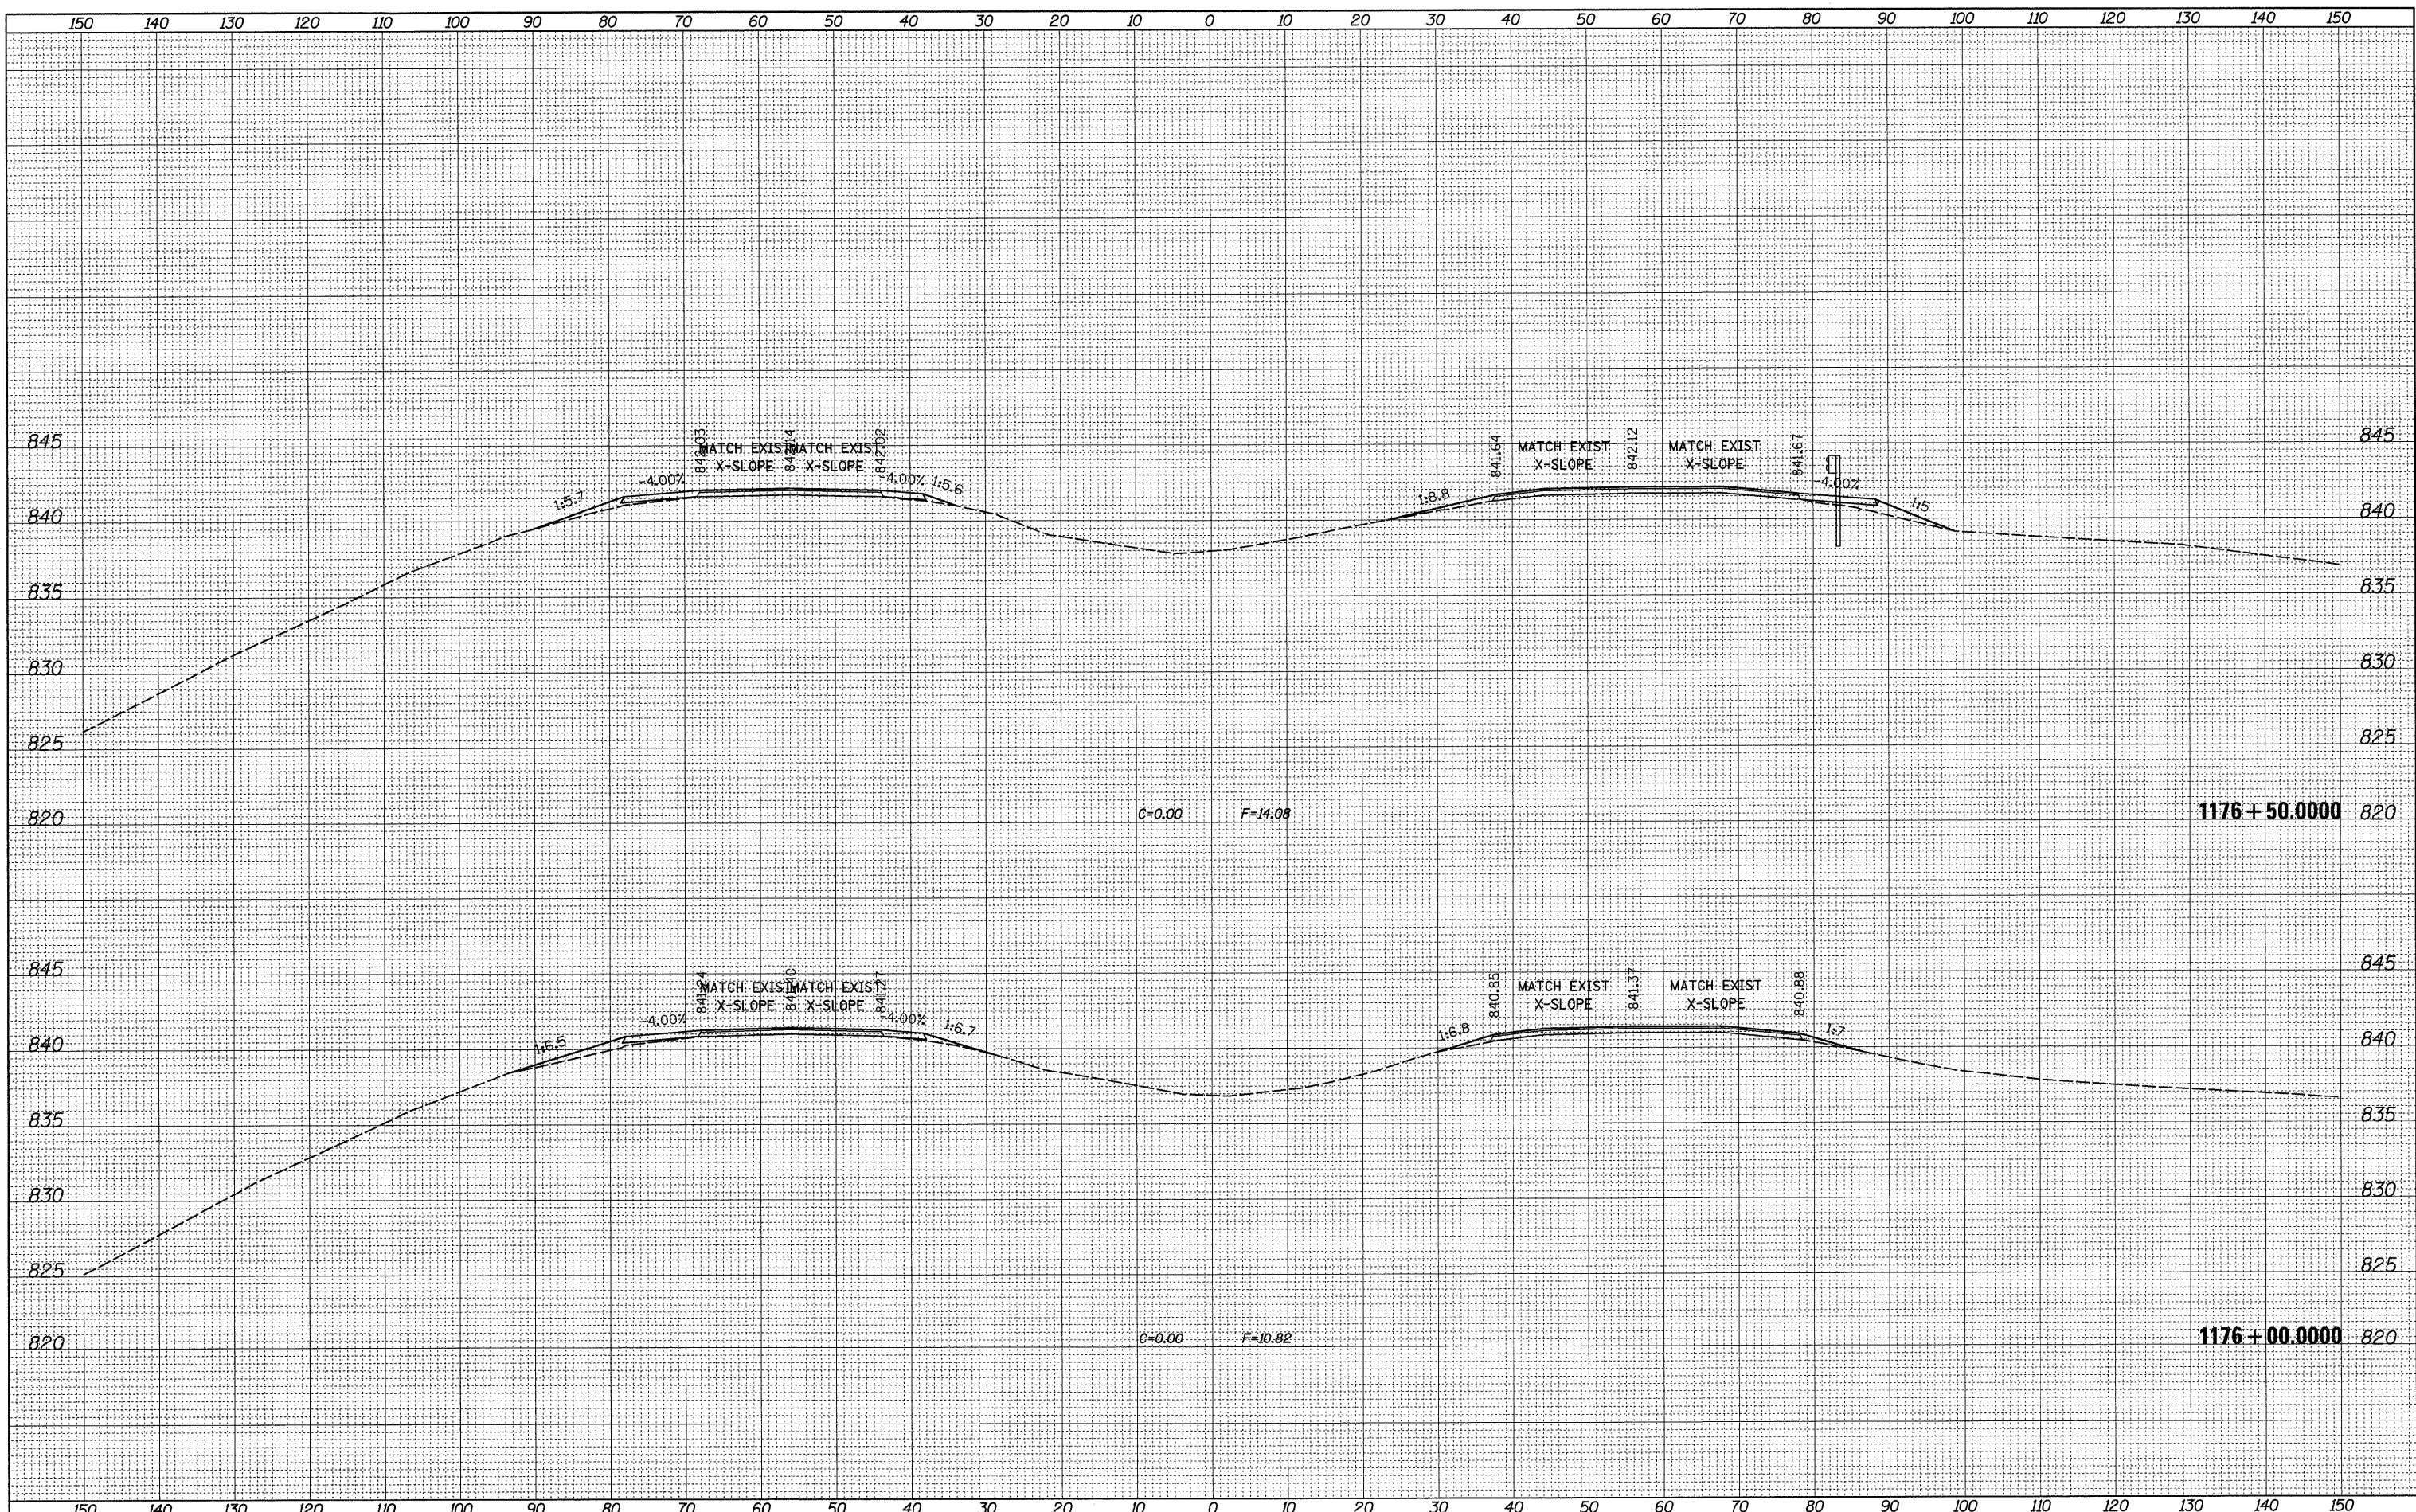

FILE NAME =	USER NAME = drossdd	DESIGNED -	REVISED -	<b>STATE OF ILLINOIS DEPARTMENT OF TRANSPORTATION</b>	<b>I-39 AT PERRY ROAD BRIDGES</b>			F.A.I. RTE.	SECTION	COUNTY	TOTAL SHEETS	SHEET NO.
ct:\pw\work\PWIDOT\DOSSDD\d0149533\D205809-xac	SG_ml.perry-grail.dgn	DRAWN -	REVISED -		39	(103-1,103-2)RS	LEE	313	294			
PLOT SCALE = 10.0000' / IN.	CHECKED -	REVISED -	SCALE:		SHEET NO.	OF SHEETS	STA. 1176+00.0000 TO STA. 1176+50.0000	CONTRACT NO. 64E97				
PLOT DATE = Fri Mar 26 07:46:44 2010	DATE -	REVISED -	ILLINOIS FED. AID PROJECT									