


DATE	
BY	
FINAL SURVEY	SURVEYED
NOTE BOOK	PLOTTED
NO.	TEMPLATE
	AREAS
	CHECKED

DATE	
BY	
ORIGINAL SURVEY	SURVEYED
NOTE BOOK	PLOTTED
NO.	TEMPLATE
	AREAS
	CHECKED

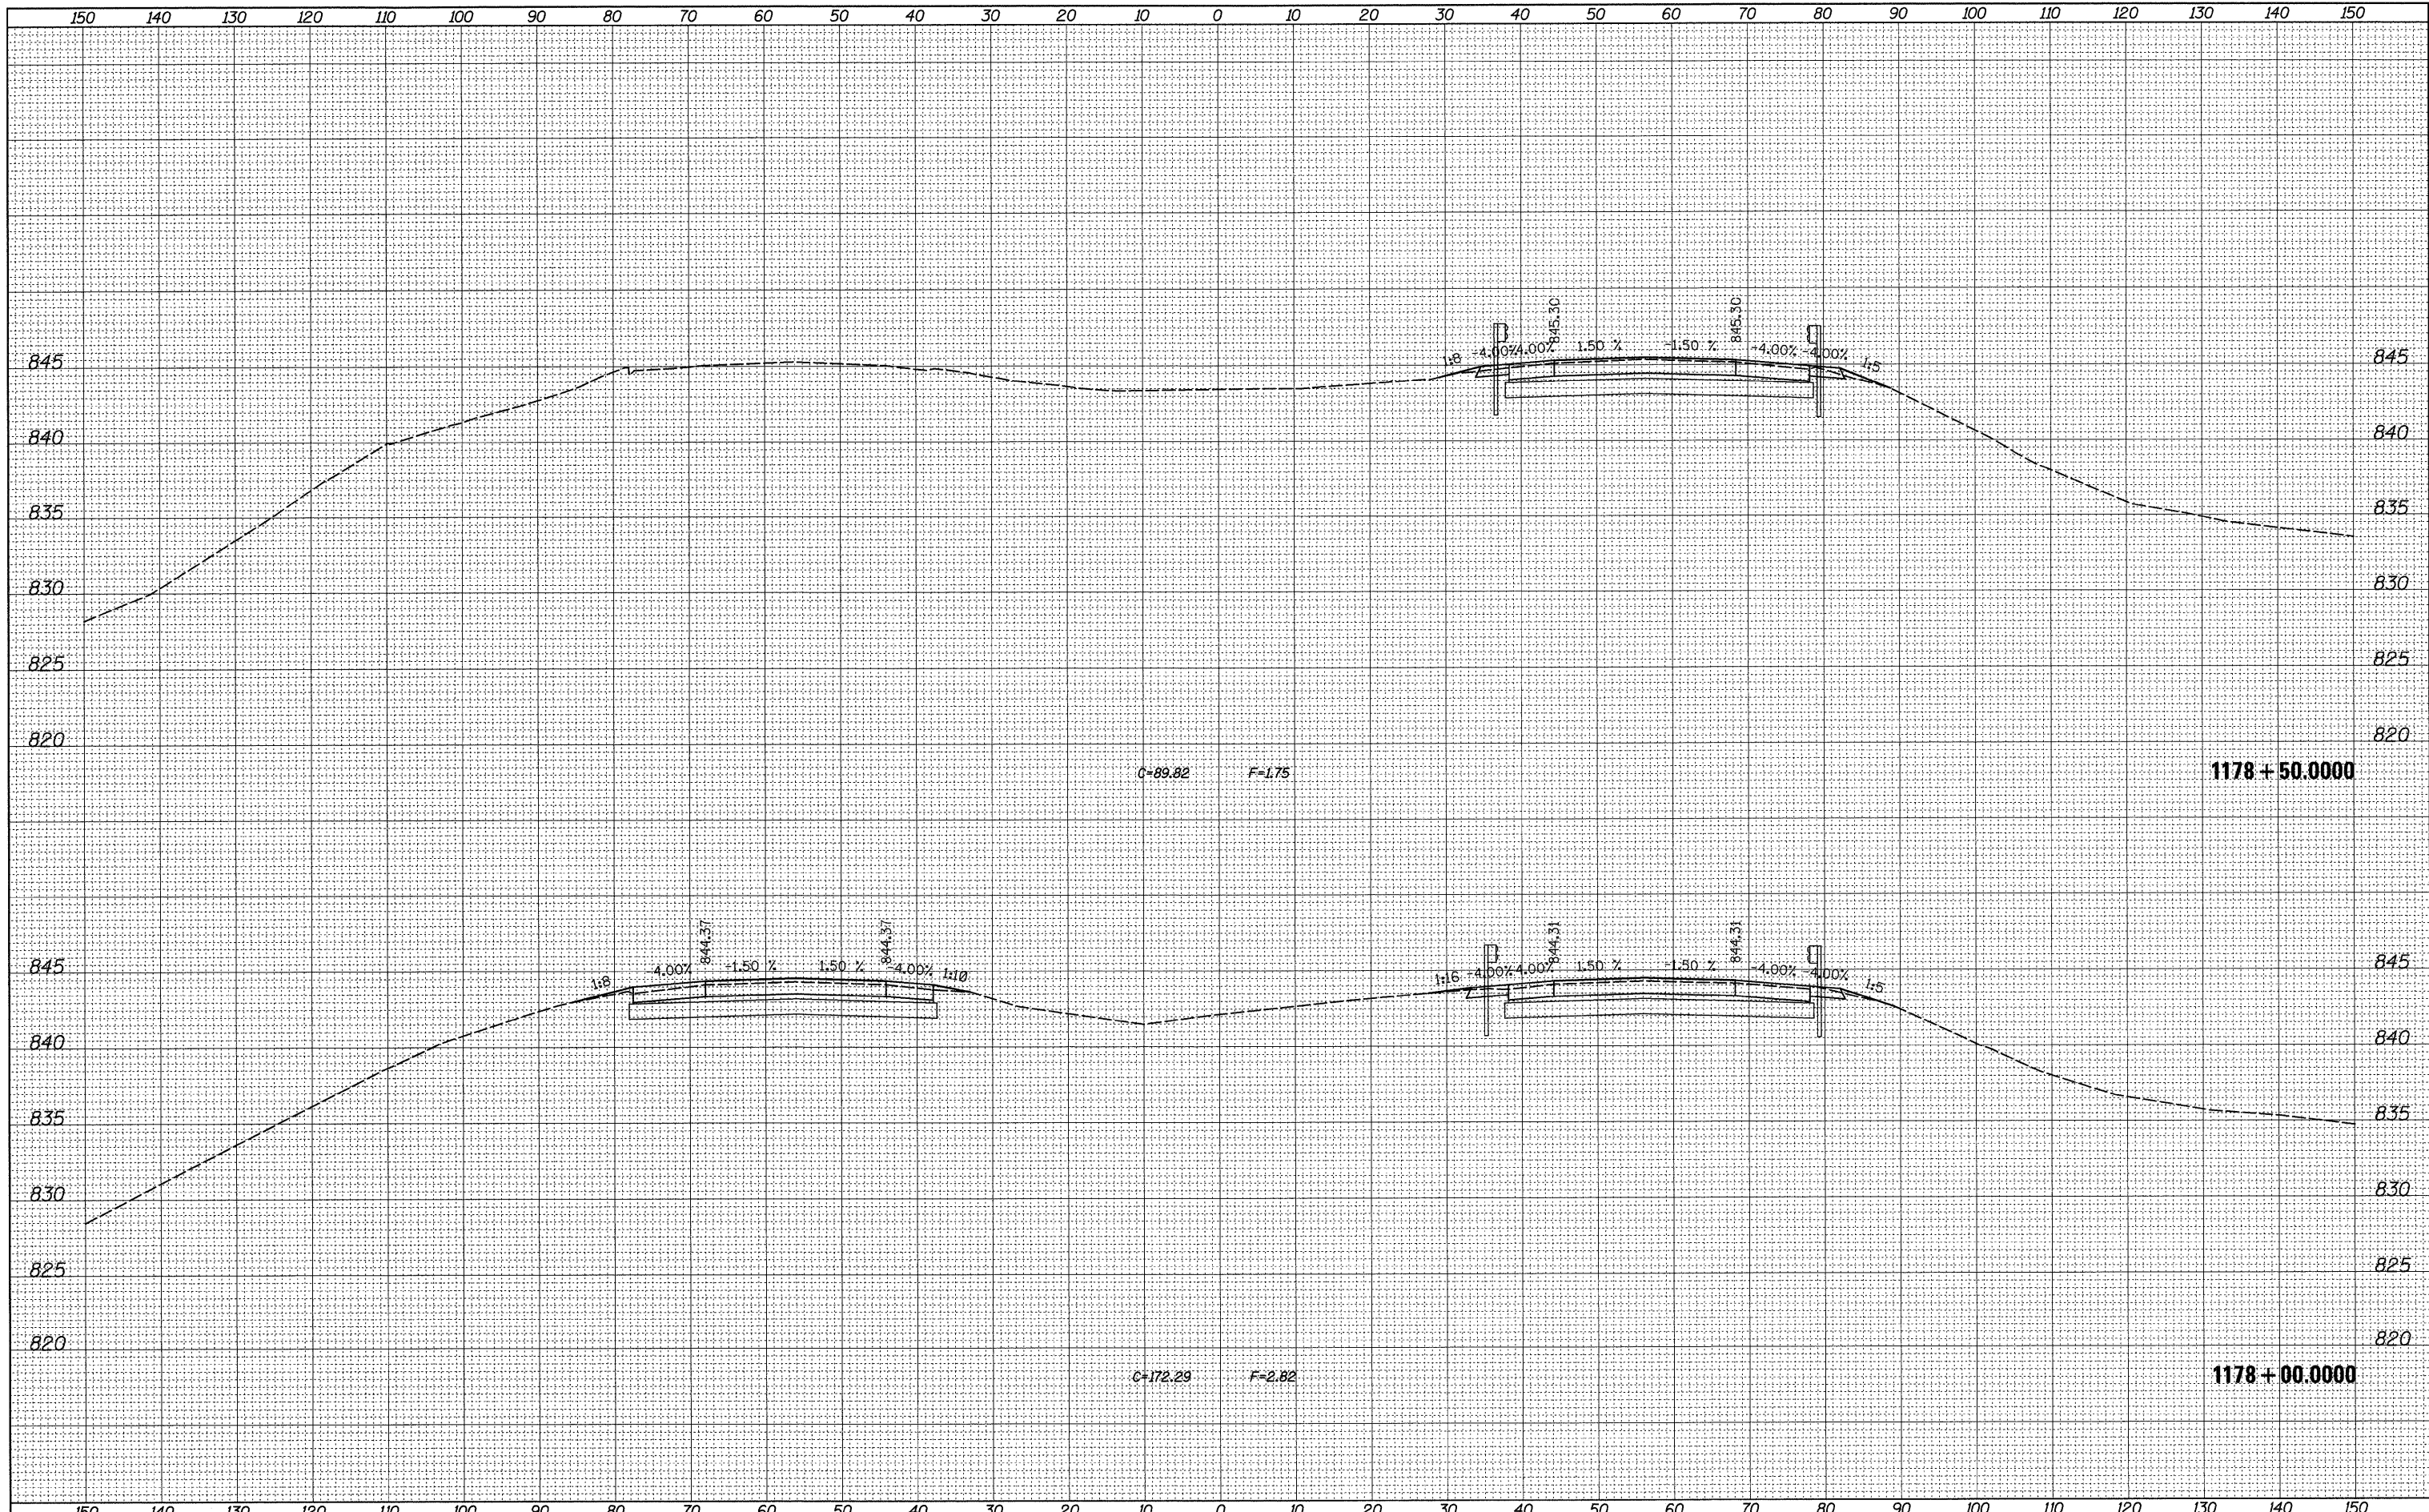

FILE NAME = c:\pwworkspace\p101\DOT\DOSSDD\0149533\020509-xso

USER NAME = dssdd
 SG.ml_perry_gro1.dgn
 PLOT SCALE = 10.0000' / IN.
 PLOT DATE = Fri Mar 26 07:46:46 2010

DESIGNED -
 DRAWN -
 CHECKED -
 DATE -

REVISED -
 REVISED -
 REVISED -
 REVISED -

**STATE OF ILLINOIS
 DEPARTMENT OF TRANSPORTATION**

I-39 AT PERRY ROAD BRIDGES

SCALE: SHEET NO. OF SHEETS STA. 1178+00.0000 TO STA. 1178+50.0000

F.A.I. RTE. 39	SECTION (103-1,103-2)RS	COUNTY LEE	TOTAL SHEETS 313	SHEET NO. 296
CONTRACT NO. 64E97			ILLINOIS FED. AID PROJECT	