


DATE	
BY	
FINAL SURVEY	SURVEYED
NOTE BOOK	PLOTTED
NO.	TEMPLATE
	AREAS CHECKED

DATE	
BY	
ORIGINAL SURVEY	SURVEYED
NOTE BOOK	PLOTTED
NO.	TEMPLATE
	AREAS CHECKED

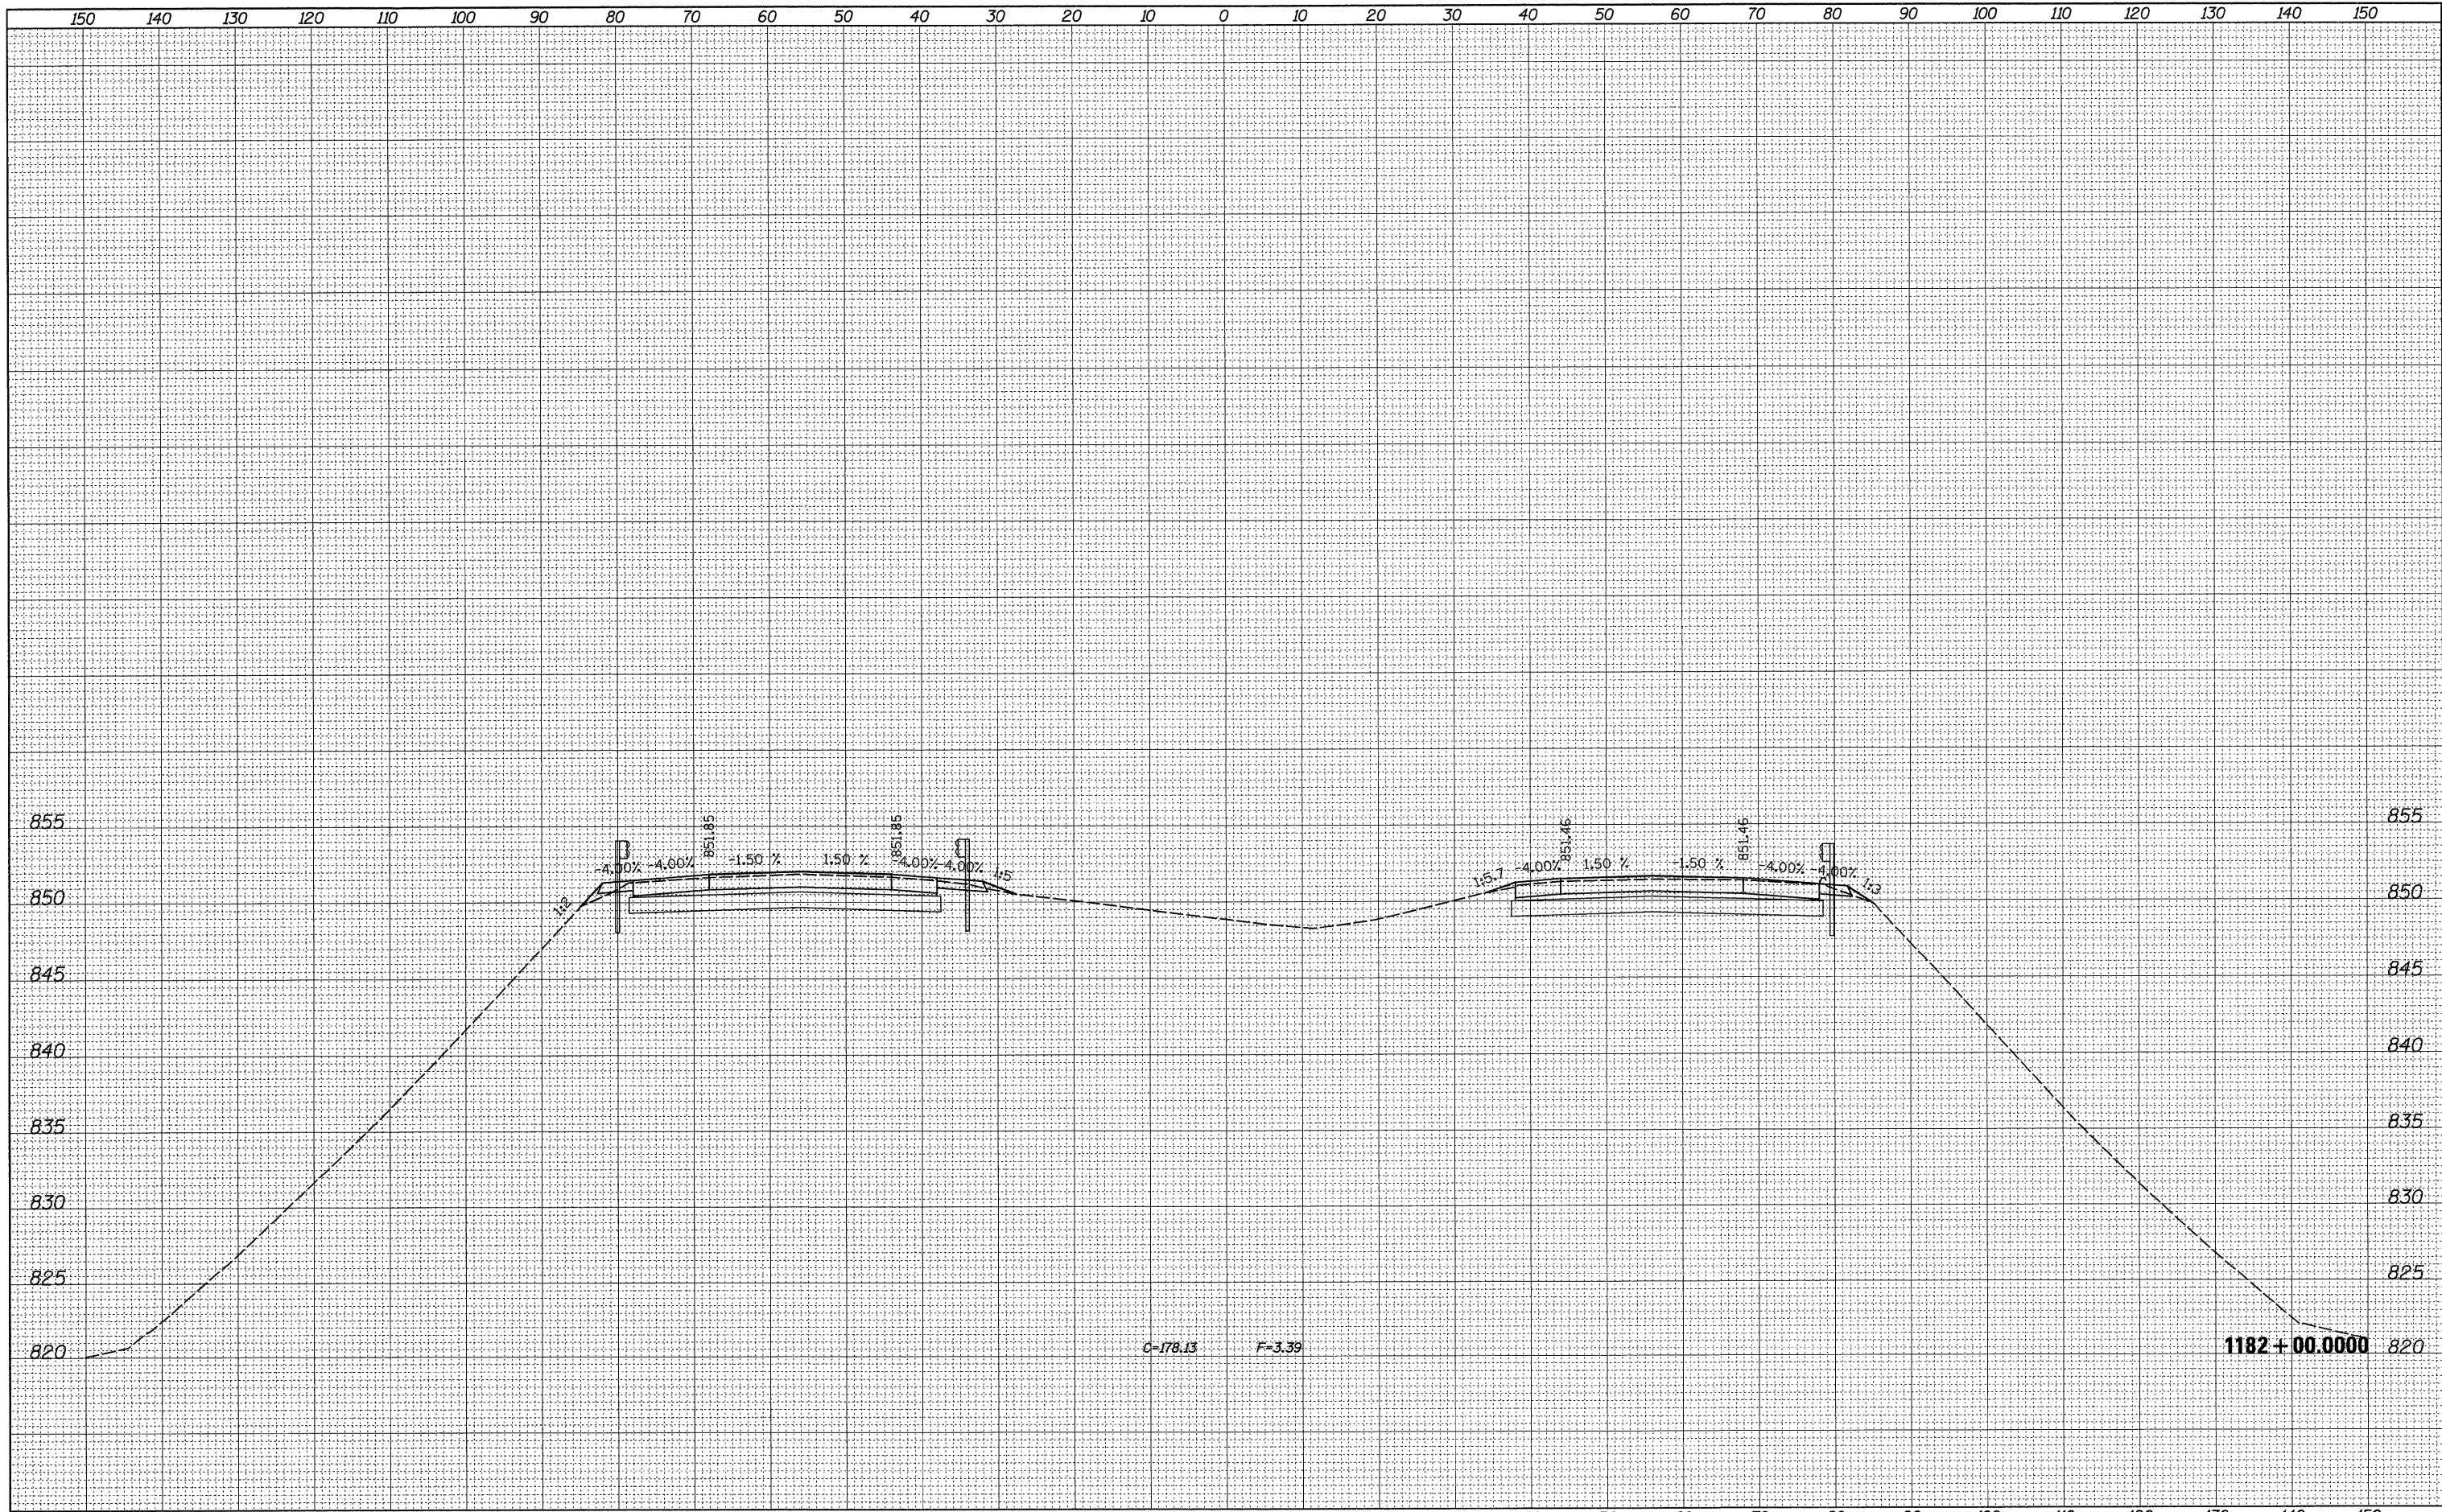

FILE NAME =	USER NAME = dssdd	DESIGNED -	REVISED -	STATE OF ILLINOIS DEPARTMENT OF TRANSPORTATION	I-39 AT PERRY ROAD BRIDGES			F.A.I. RTE.	SECTION	COUNTY	TOTAL SHEETS	SHEET NO.
ca:\pwwork\pwidot\dossdd\d0149533\0205009-xsc	SB_m1_perry-grail.dgn	DRAWN -	REVISED -		39	(103-1,103-2)RS	LEE	313	298			
	PLOT SCALE = 10.0000' / IN.	CHECKED -	REVISED -		CONTRACT NO. 64E97							
	PLOT DATE = Fri Mar 26 07:46:48 2010	DATE -	REVISED -		SCALE:	SHEET NO.	OF SHEETS	STA. 1182+00.0000 TO STA. 1182+00.0000	ILLINOIS FED. AID PROJECT			