


DATE	
BY	
ORIGINAL SURVEY	
SURVEYED	
NOTED	
PLOTTED	
TEMPLATE	
AREAS	
CHECKED	

DATE	
BY	
ORIGINAL SURVEY	
SURVEYED	
NOTED	
PLOTTED	
TEMPLATE	
AREAS	
CHECKED	

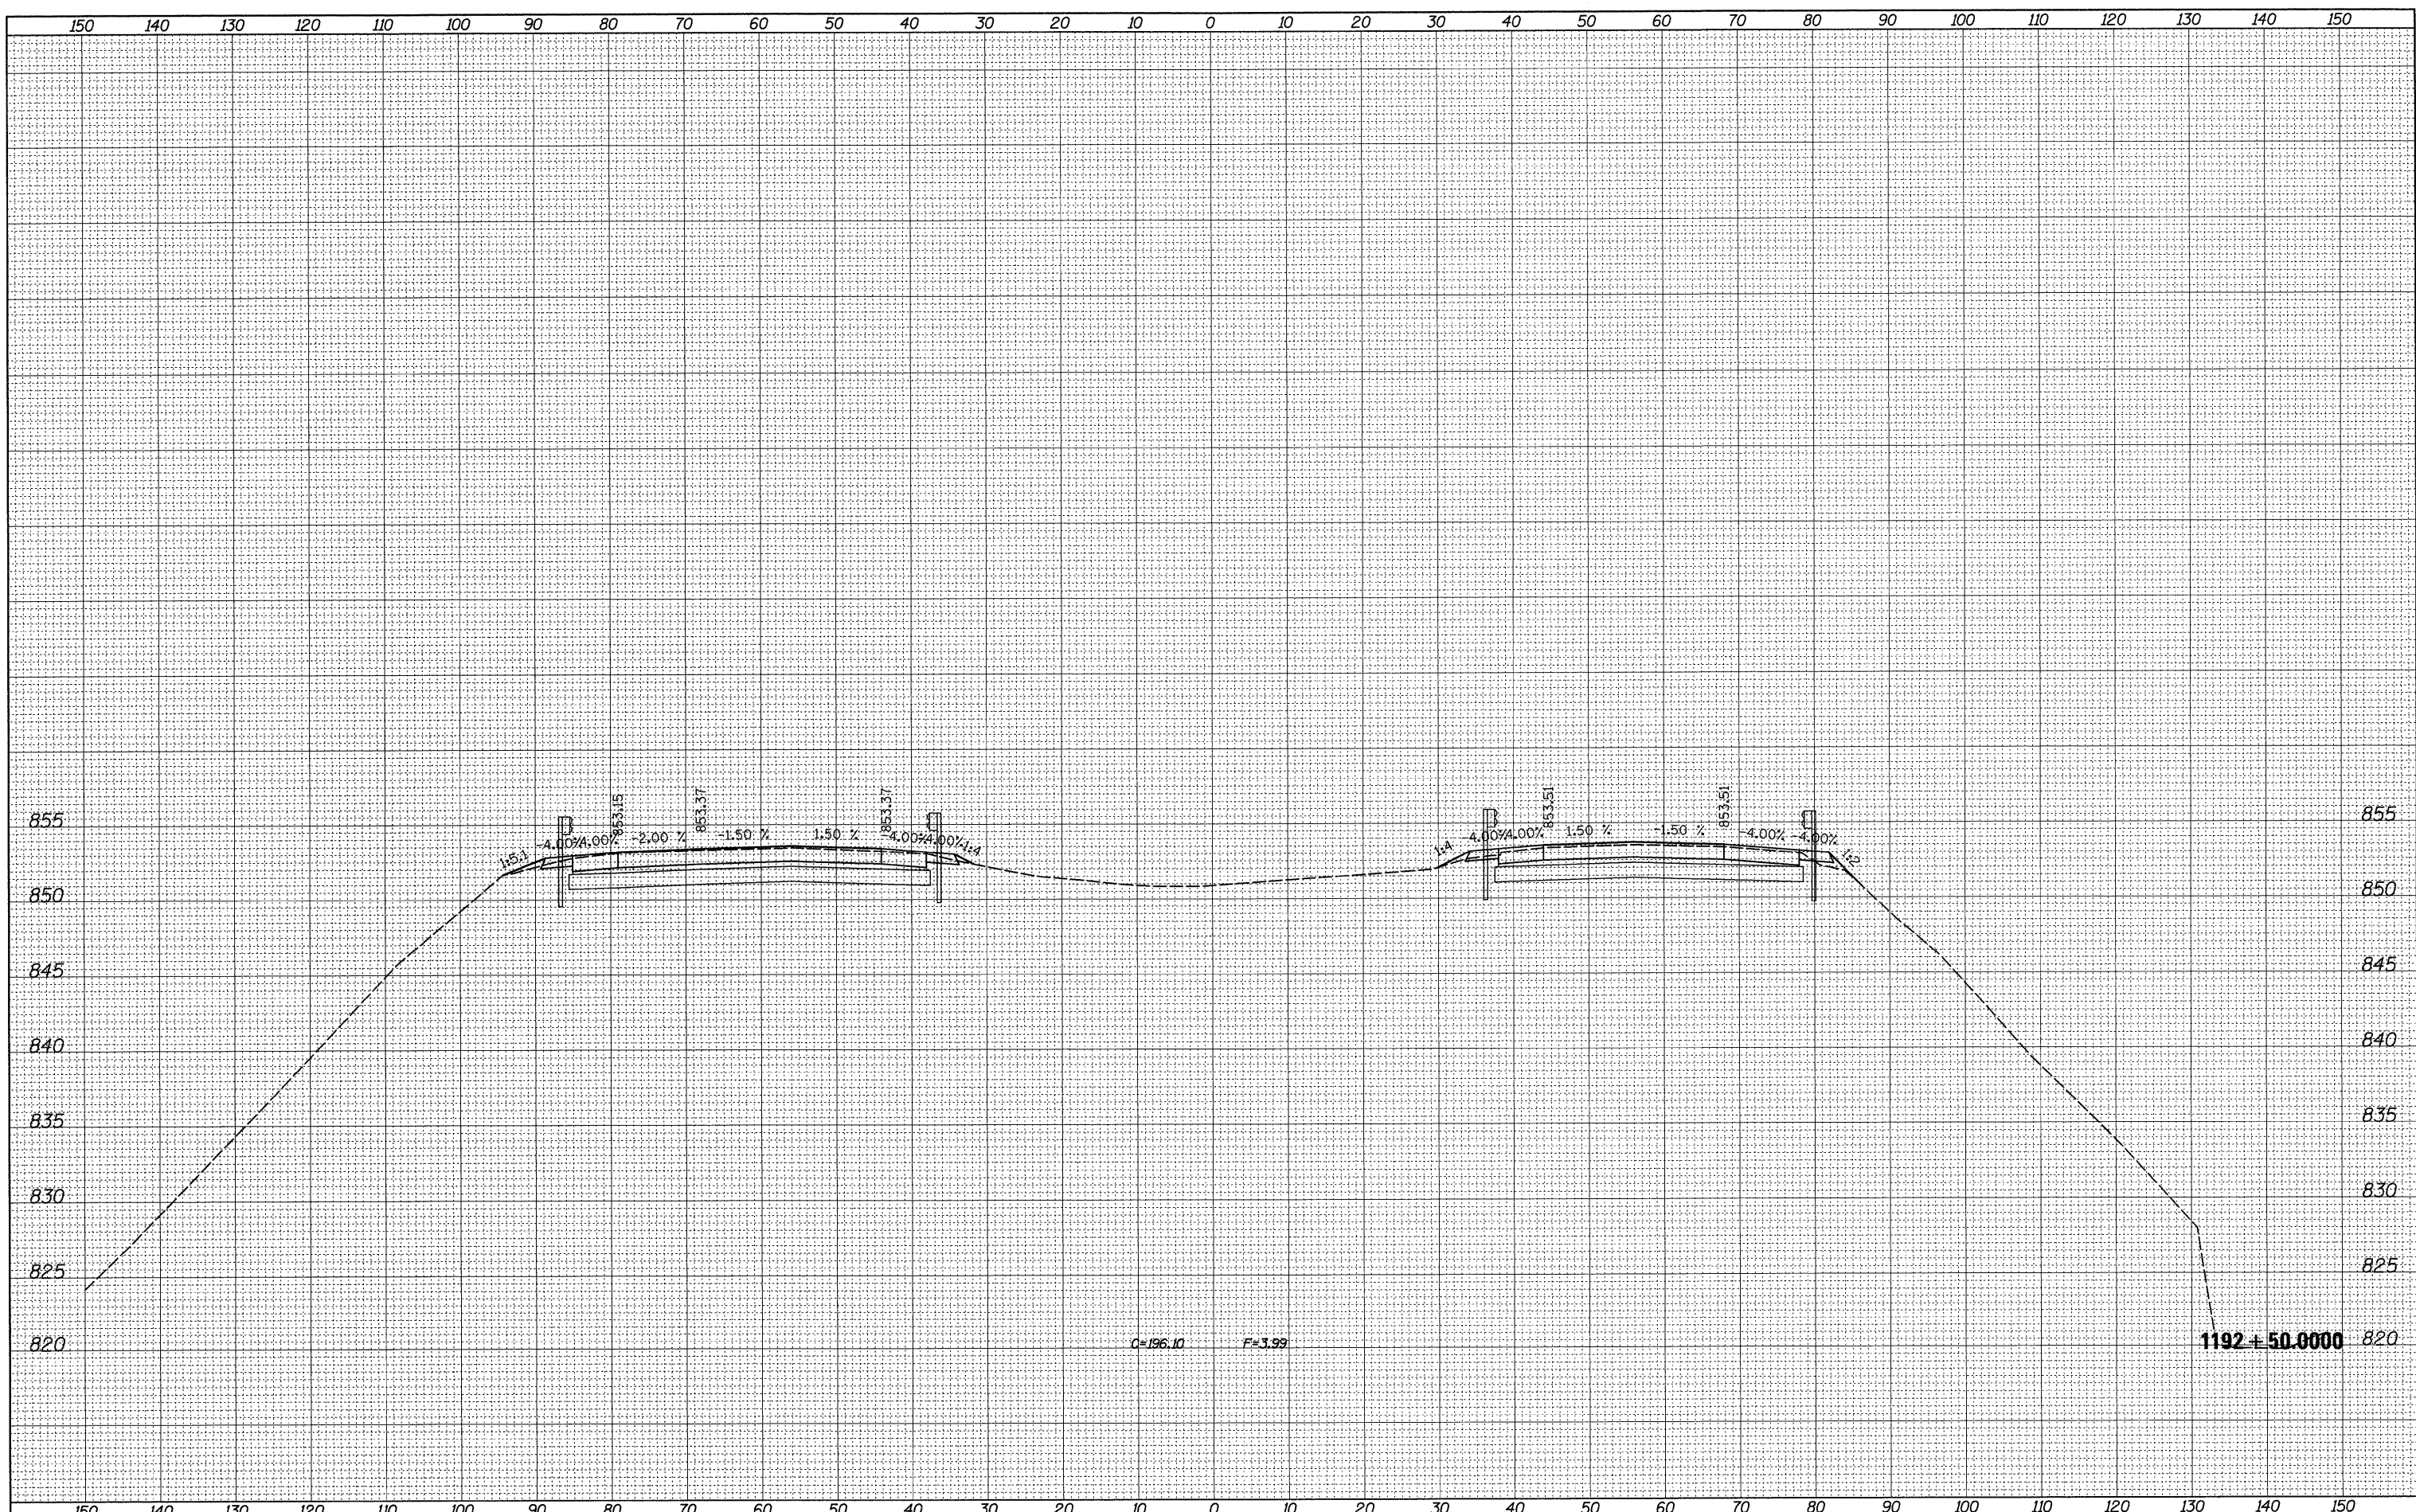

FILE NAME =	USER NAME = dssdd	DESIGNED -	REVISED -	<b>STATE OF ILLINOIS</b> <b>DEPARTMENT OF TRANSPORTATION</b>	<b>I-39 AT PERRY ROAD BRIDGES</b>			F.A.I. RTE.	SECTION	COUNTY	TOTAL SHEETS	SHEET NO.
ca\pwwork\pwwid\DOT\DOSSDD\0149533\0205809-xso	SG.ml_perry-gra1.dgn	DRAWN -	REVISED -		39	(103-1,103-2)RS	LEE	313	309			
	PLOT SCALE = 10.0000' / IN.	CHECKED -	REVISED -		SCALE:			SHEET NO. OF SHEETS		STA. 1192+50.0000 TO STA. 1192+50.0000	CONTRACT NO. 64E97	
	PLOT DATE = Fri Mar 26 07:46:58 2010	DATE -	REVISED -		ILLINOIS FED. AID PROJECT							