


DATE	
BY	
FINAL SURVEY	
SURVEYED	
PLOTTED	
TEMPLATE	
NOTE BOOK	
NO.	
AREAS CHECKED	

DATE	
BY	
ORIGINAL SURVEY	
SURVEYED	
PLOTTED	
TEMPLATE	
NOTE BOOK	
NO.	
AREAS CHECKED	

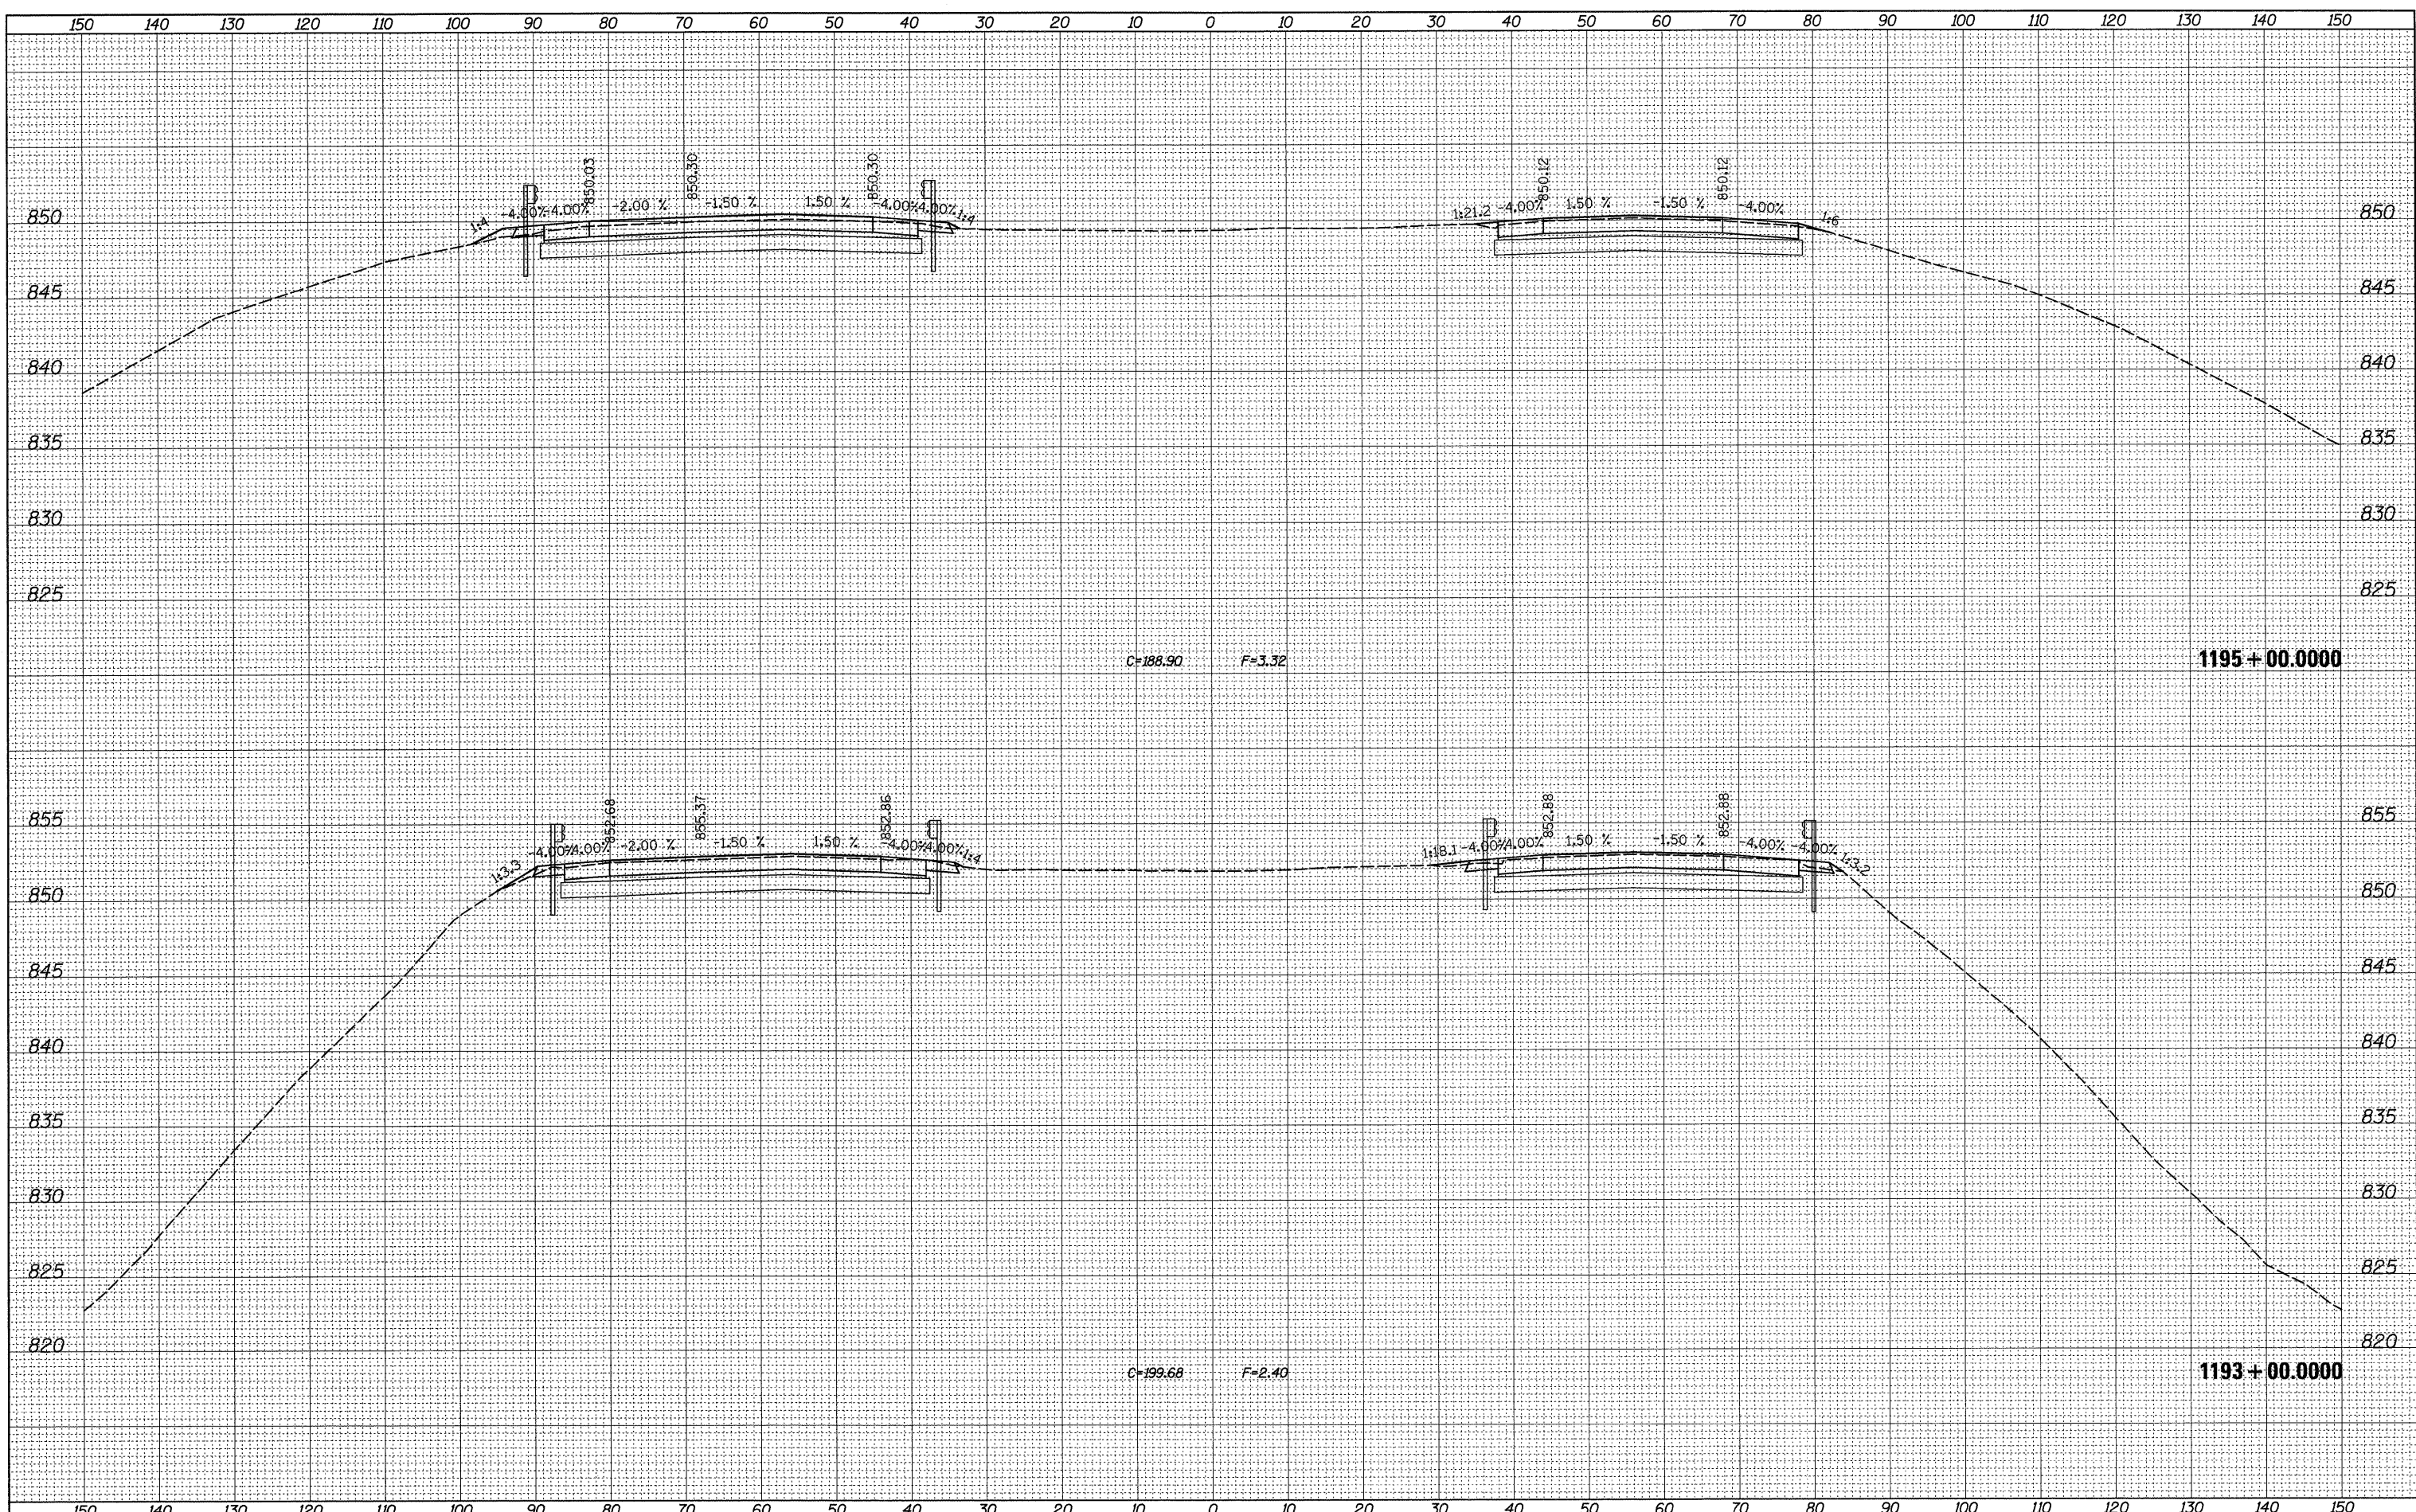

FILE NAME =	USER NAME = doasdd	DESIGNED -	REVISED -	STATE OF ILLINOIS DEPARTMENT OF TRANSPORTATION	I-39 AT PERRY ROAD BRIDGES		F.A.I. RTE. 39	SECTION (103-1,103-2)RS	COUNTY LEE	TOTAL SHEETS 313	SHEET NO. 317	
ct\pw_wor\k\p\WIDOT\DOSSDD\0149533\0205809-xsc	S6_ml_perry-gra1.dgn	DRAWN -	REVISED -		SCALE:	SHEET NO.	OF SHEETS	STA. 1193+00.0000 TO STA. 1195+00.0000	CONTRACT NO. 64E97			
	PLOT SCALE = 10.0000' / IN.	CHECKED -	REVISED -		ILLINOIS FED. AID PROJECT							
	PLOT DATE = Fri Mar 26 07:46:59 2010	DATE -	REVISED -									