


| | |
|------------|------|
| BY | DATE |
| SURVEYED | |
| FLOTTED | |
| TEMPLATE | |
| NOTE BOOK | |
| AS CHECKED | |
| NO. | |

| | |
|------------|------|
| BY | DATE |
| ORIGINAL | |
| SURVEY | |
| FLOTTED | |
| TEMPLATE | |
| NOTE BOOK | |
| AS CHECKED | |
| NO. | |

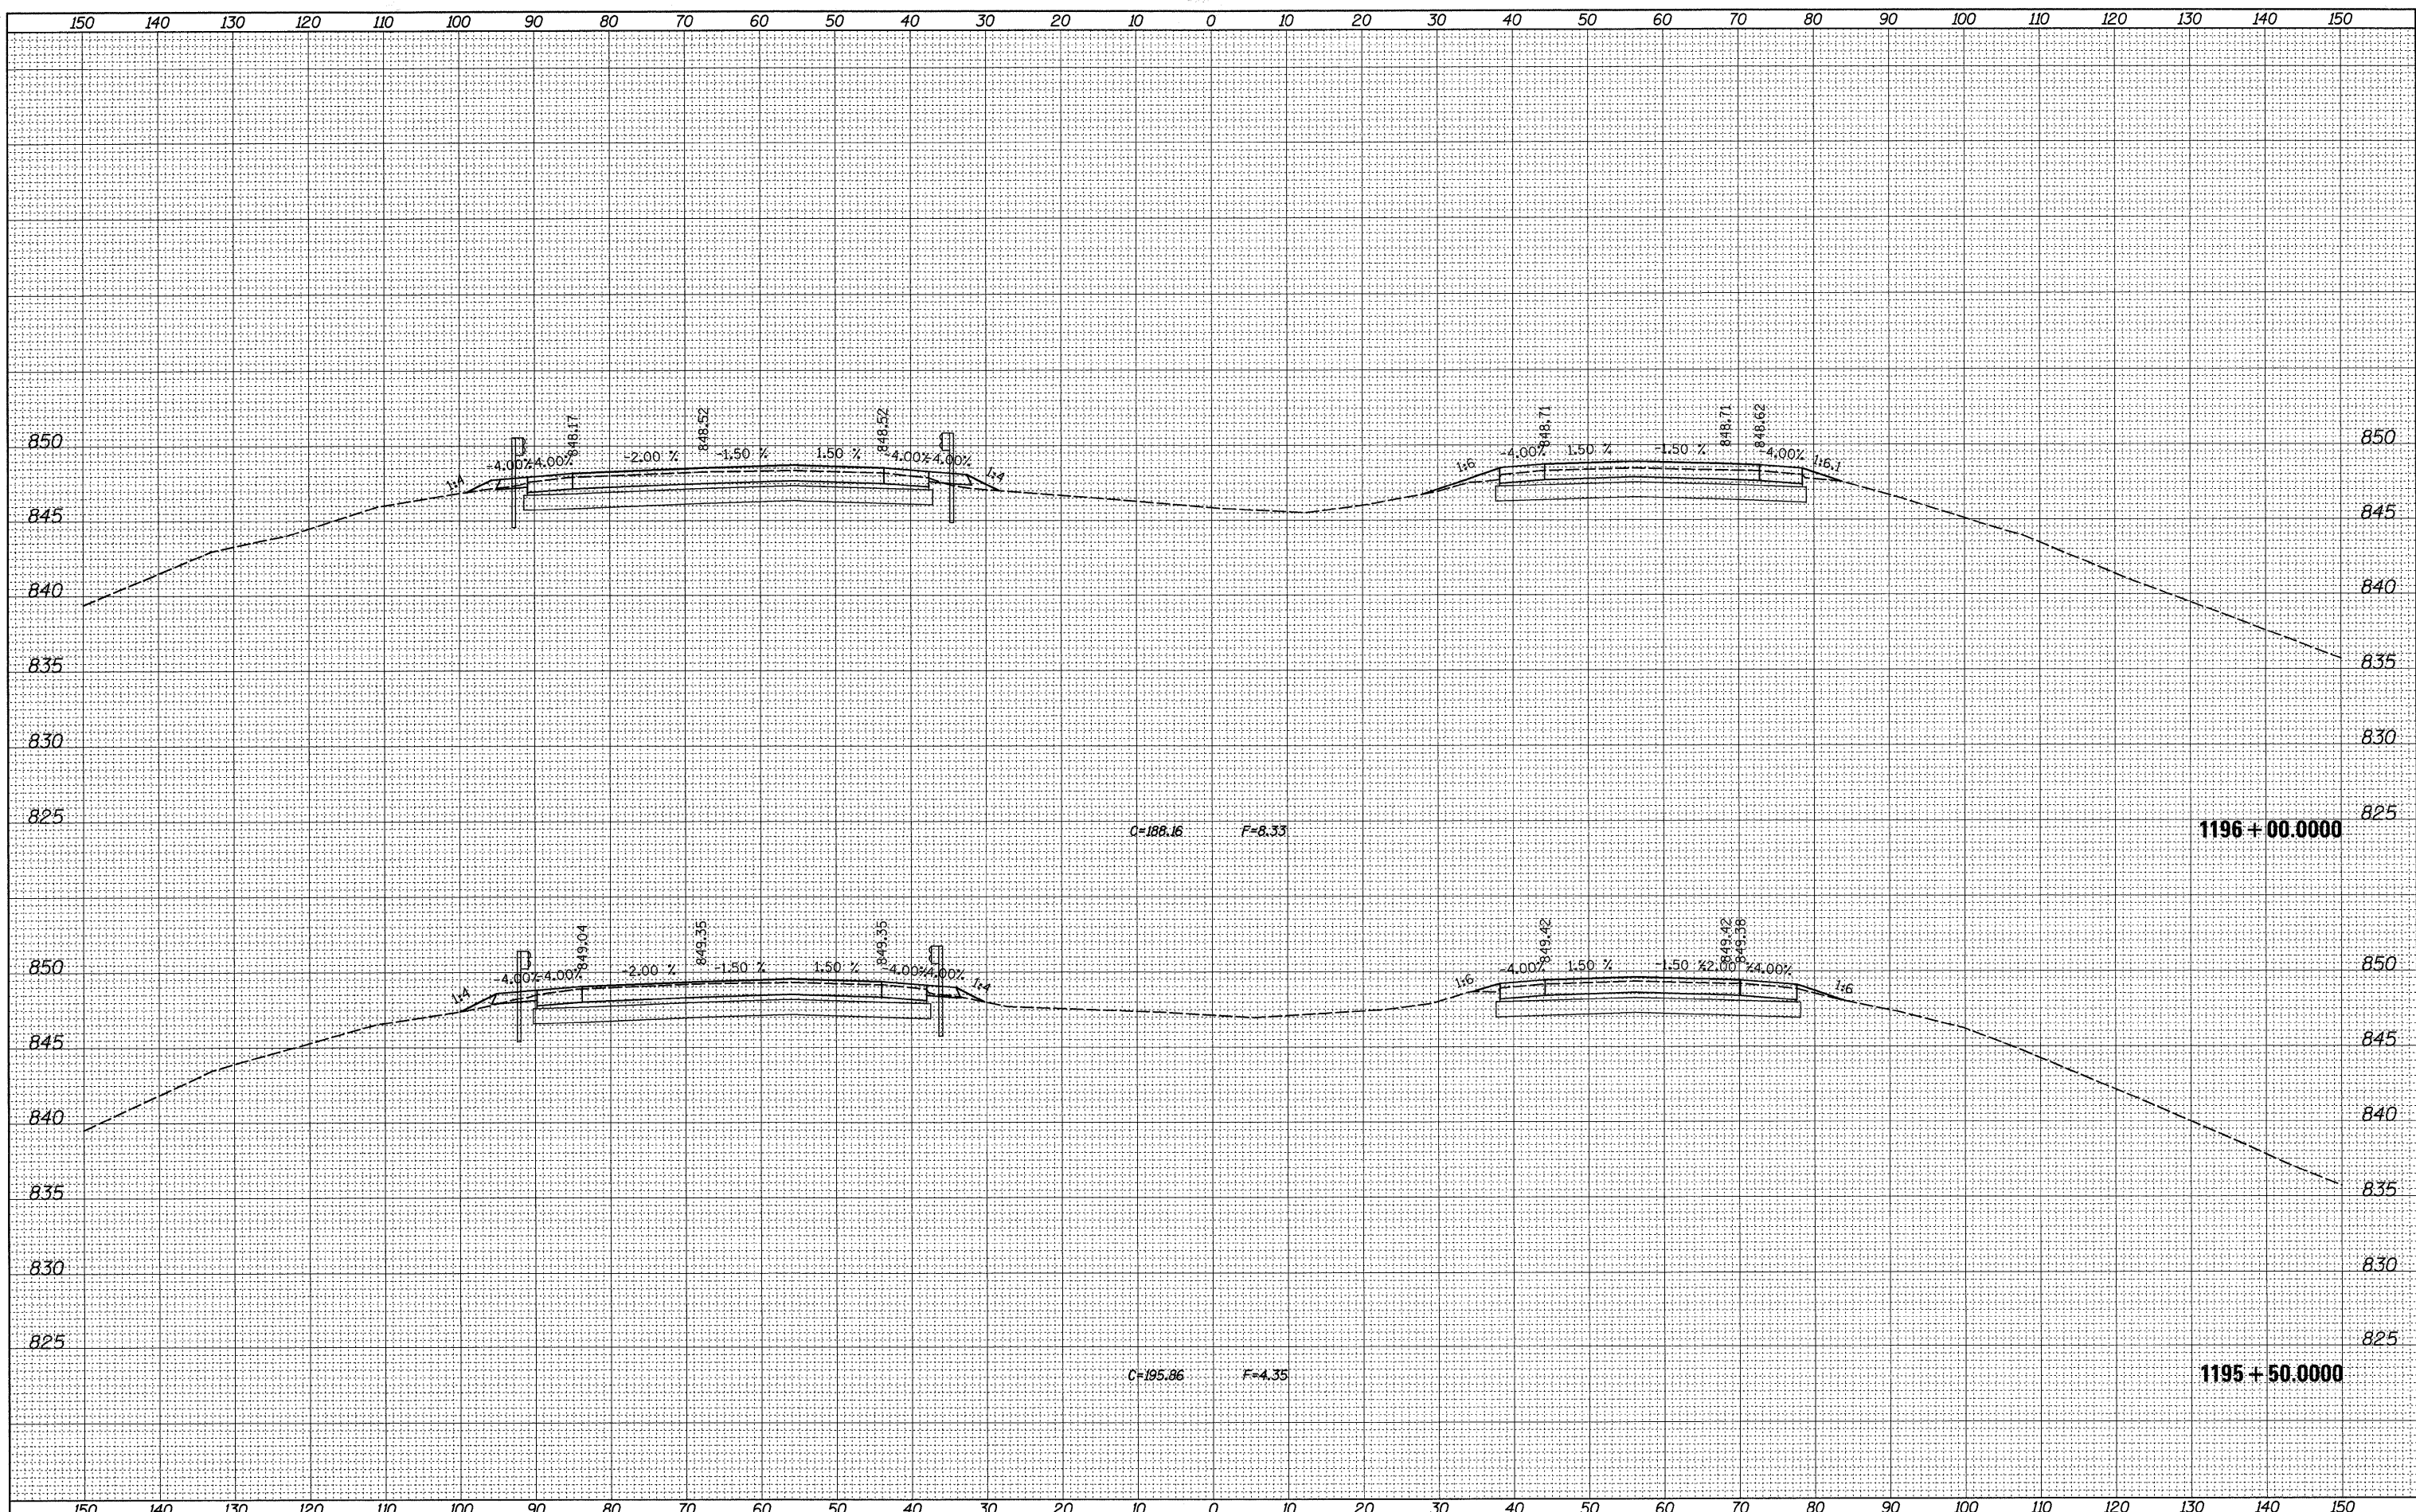

FILE NAME =
 cr\p\w\k\p\WIDOT\DOSSDD\0149533\0205809-xsc

USER NAME = dossed
 SG_ml_perry-grail.dgn
 PLOT SCALE = 10.0000' / IN.
 PLOT DATE = Fri Mar 26 07:47:00 2010

DESIGNED -
 DRAWN -
 CHECKED -
 DATE -

REVISED -
 REVISED -
 REVISED -
 REVISED -

**STATE OF ILLINOIS
 DEPARTMENT OF TRANSPORTATION**

I-39 AT PERRY ROAD BRIDGES

SCALE: SHEET NO. OF SHEETS STA. 1195+50.0000 TO STA. 1196+00.0000

| | | | | |
|----------------------|----------------------------|---------------|---------------------------|------------------|
| F.A.I. RTE. 39 | SECTION (103-1,103-2)RS | COUNTY LEE | TOTAL SHEETS 313 | SHEET NO. 311 |
| CONTRACT NO. 64E97 | | | ILLINOIS FED. AID PROJECT | |