


DATE	
BY	
FINAL SURVEY	
SURVEYED	
PLOTTED	
TEMPLATE	
NOTE BOOK	
NO.	
AREAS CHECKED	

DATE	
BY	
ORIGINAL SURVEY	
SURVEYED	
PLOTTED	
TEMPLATE	
NOTE BOOK	
NO.	
AREAS CHECKED	

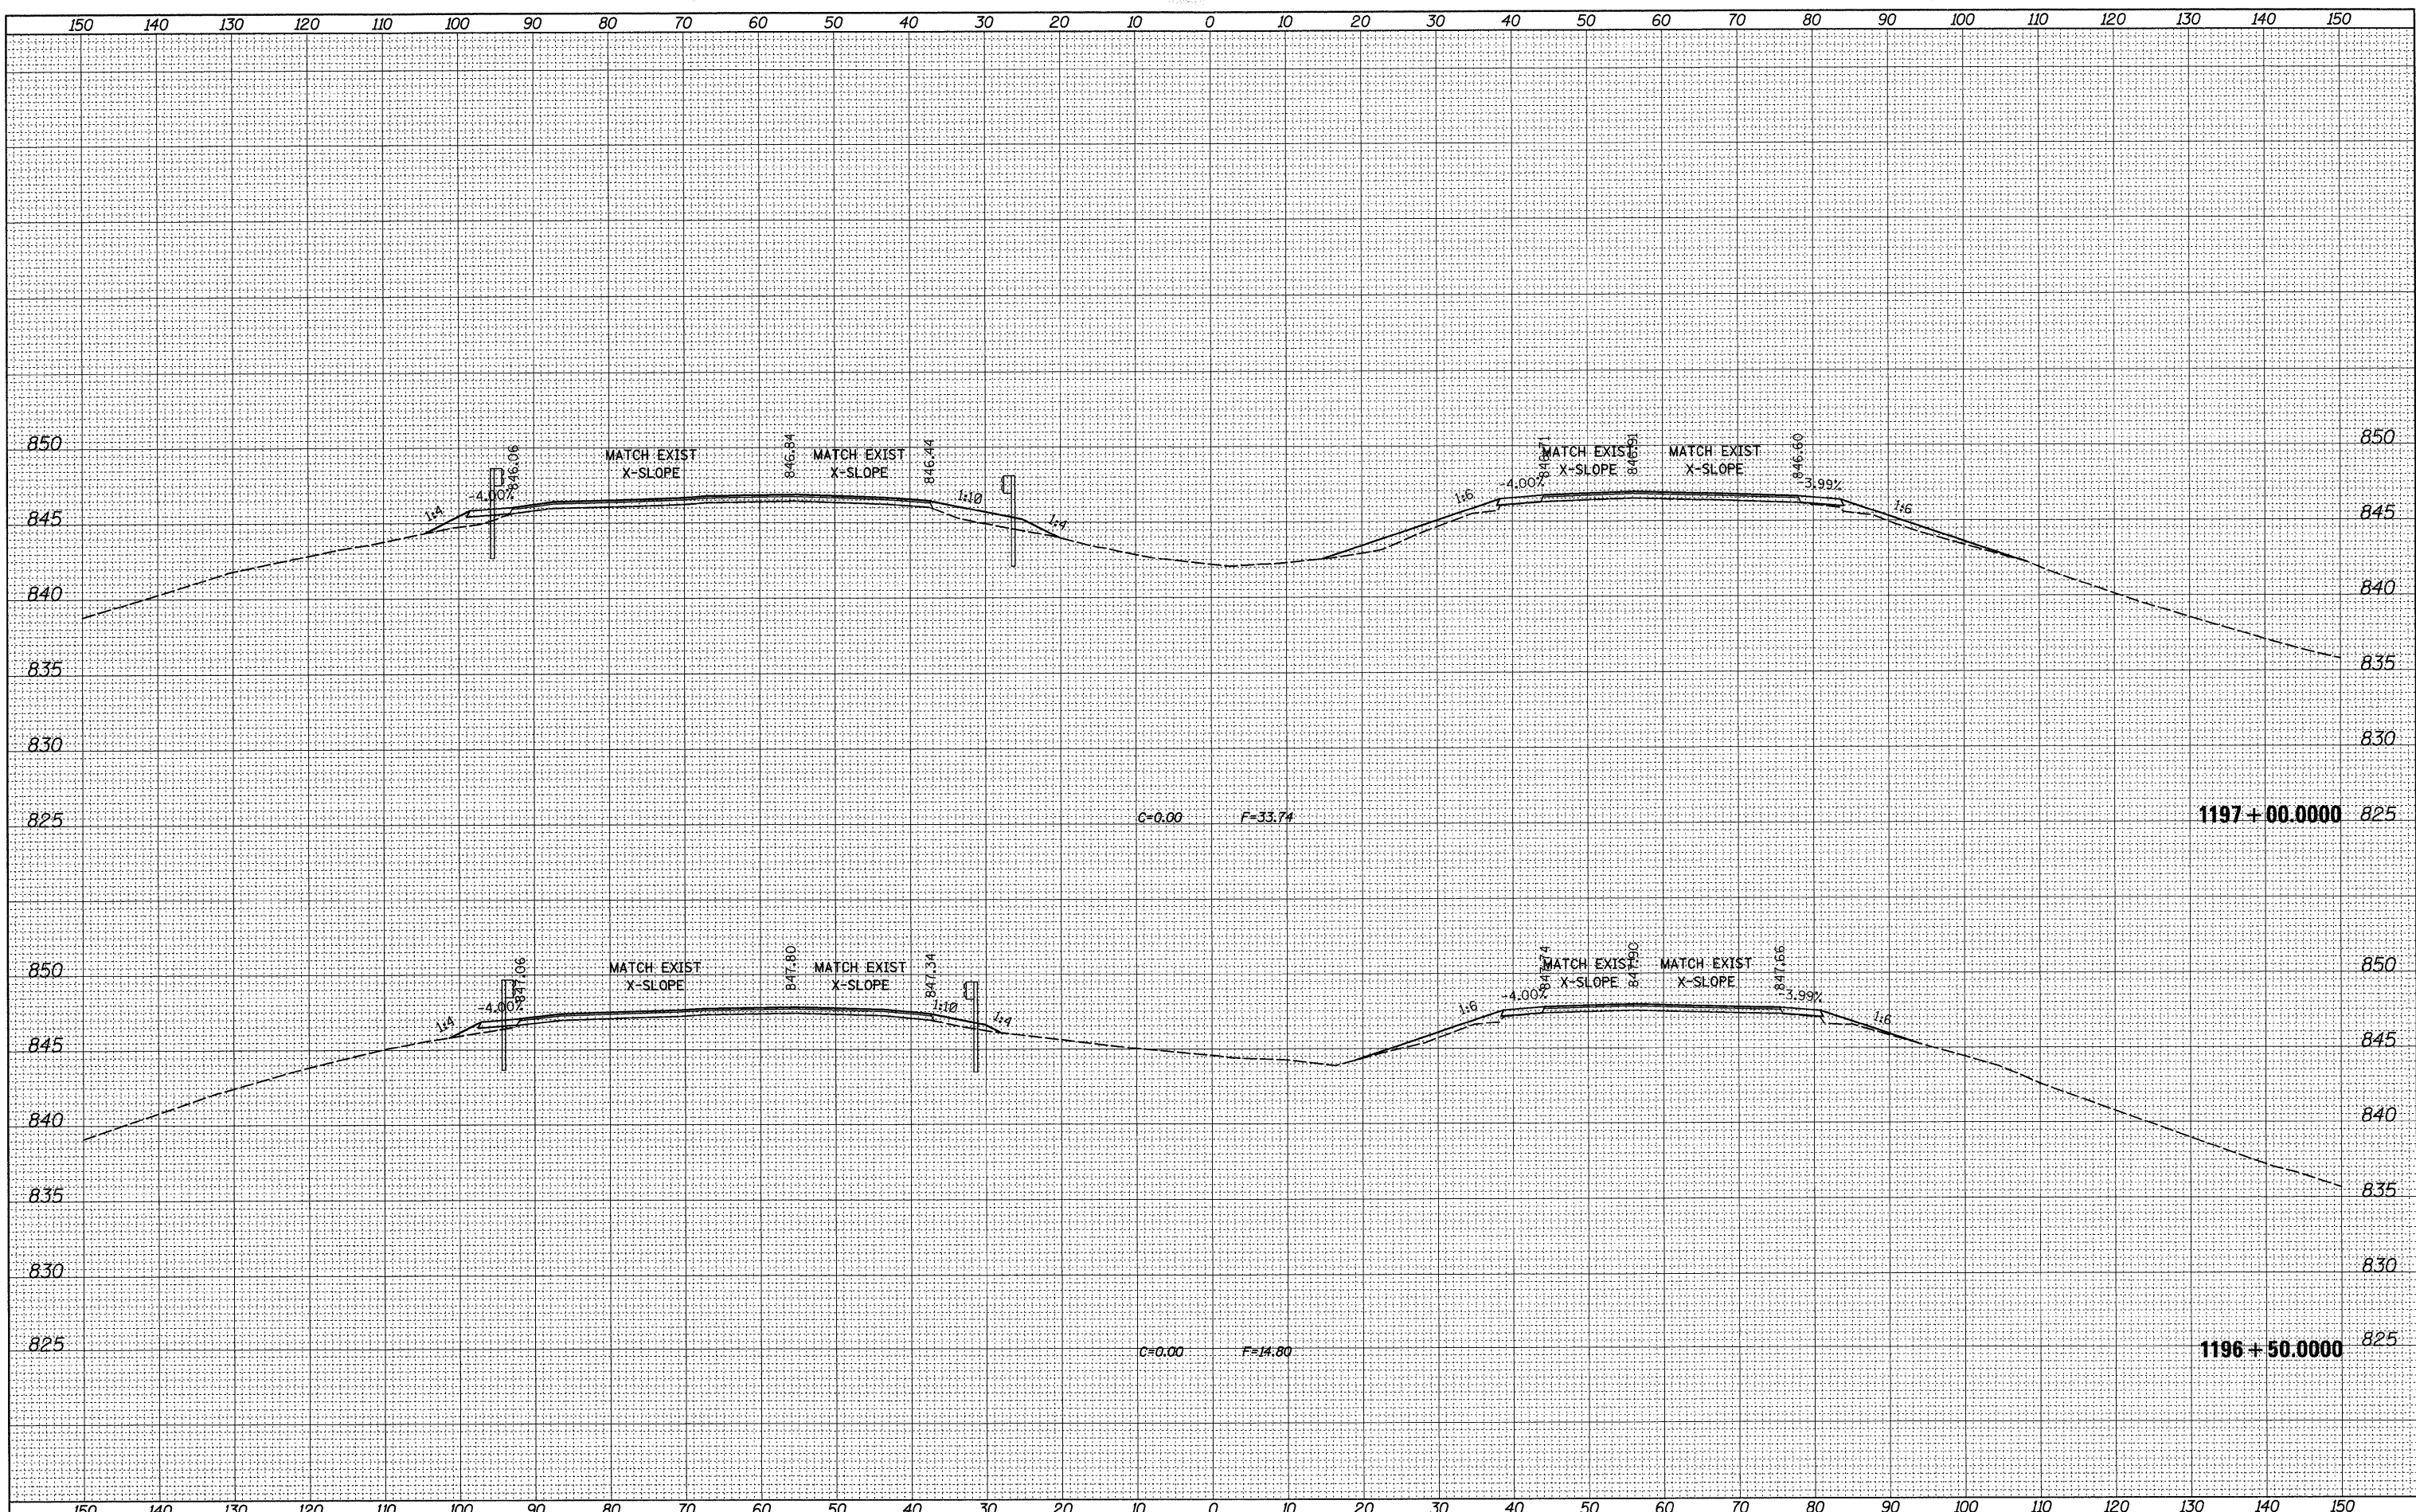

FILE NAME =	USER NAME = dssdd	DESIGNED -	REVISED -	STATE OF ILLINOIS DEPARTMENT OF TRANSPORTATION	I-39 AT PERRY ROAD BRIDGES	F.A.I. RTE.	SECTION	COUNTY	TOTAL SHEETS	SHEET NO.	
ca:\pwwork\k\p\WIDOT\DOSSDD\0149533\0205809-xsc	SG_ml_perry-grail.dgn	DRAWN -	REVISED -			39	(103-1,103-2)RS	LEE	313	312	
PLOT SCALE = 10.0000' / IN.		CHECKED -	REVISED -			SCALE:		SHEET NO. OF SHEETS		STA. 1196+50.0000 TO STA. 1197+00.0000	ILLINOIS FED. AID PROJECT
PLOT DATE = Fri Mar 26 07:47:01 2010		DATE -	REVISED -								
CONTRACT NO. 64E97											