
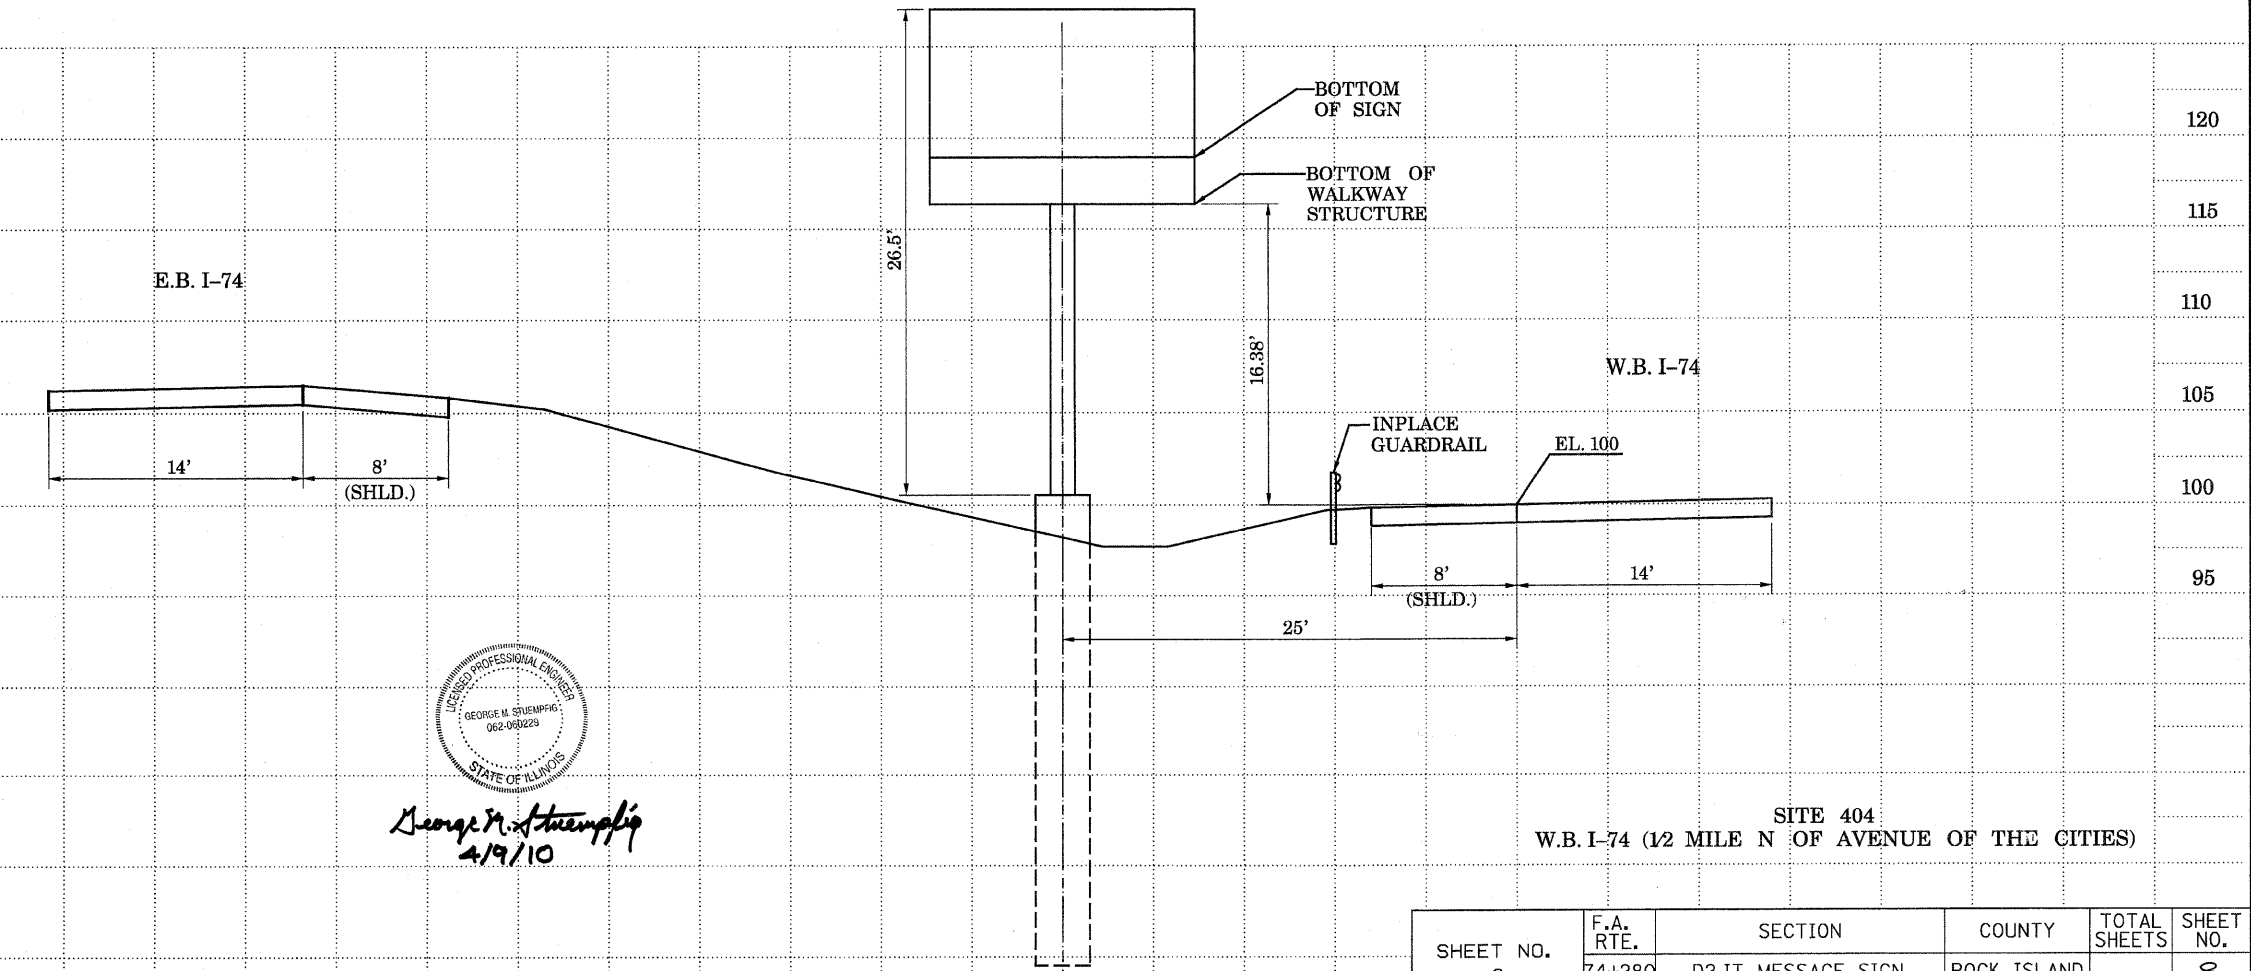


STATE OF ILLINOIS
DEPARTMENT OF TRANSPORTATION

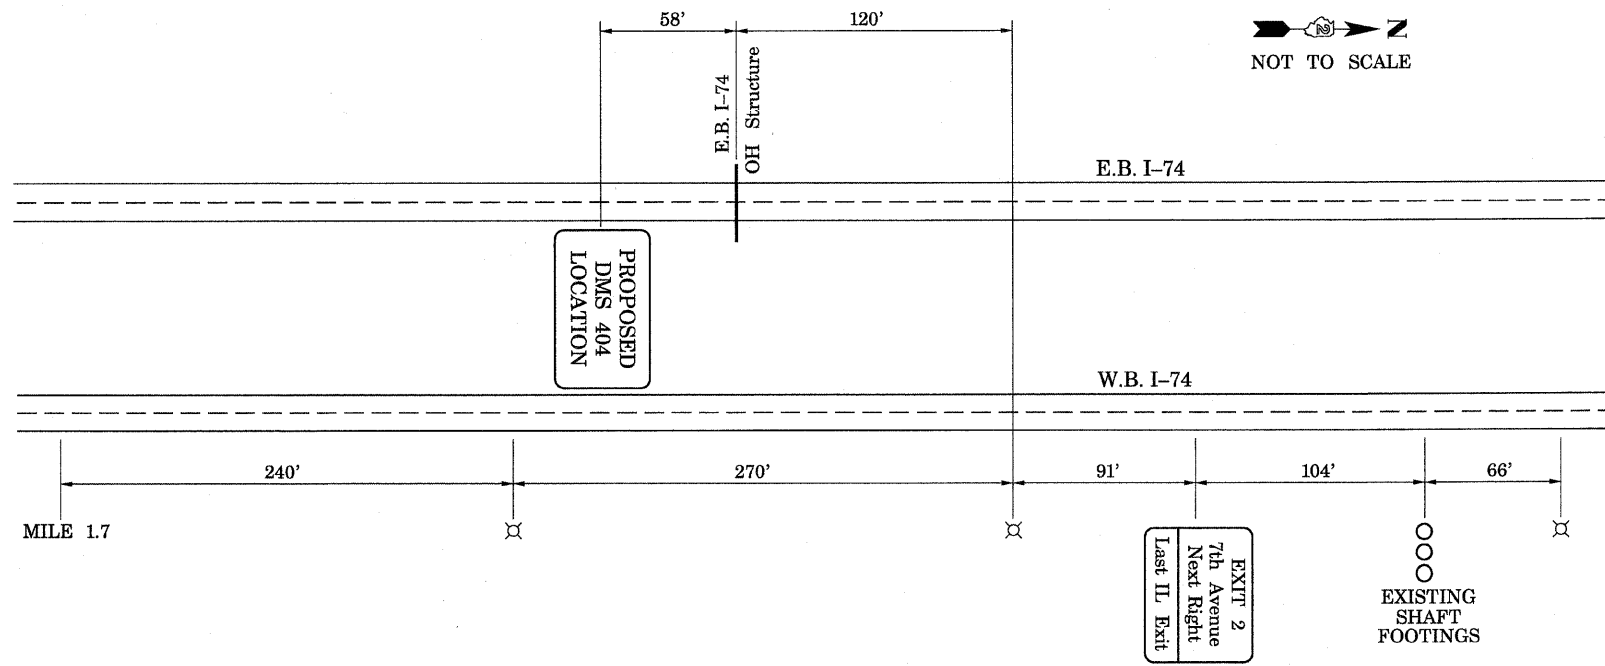

George M. Stuempfig
4/9/10

SITE 404
W.B. I-74 (12 MILE N OF AVENUE OF THE CITIES)

DESIGNED - S. POSKA	2010
CHECKED - G. STUEMPFIG	EXAMINED
DRAWN - M. BRESSLER	PASSED
CHECKED - G. STUEMPFIG	ENGINEER OF BRIDGES AND STRUCTURES

REVISED
5-26-10
SHEET

SHEET NO. 8	F.A. RTE. 74+280	SECTION D2.IT MESSAGE SIGN	COUNTY ROCK ISLAND	TOTAL SHEETS -	SHEET NO. 8
SHEETS 23	CONTRACT NO. 64F86			ILLINOIS FED. AID PROJECT C92-061-10	