
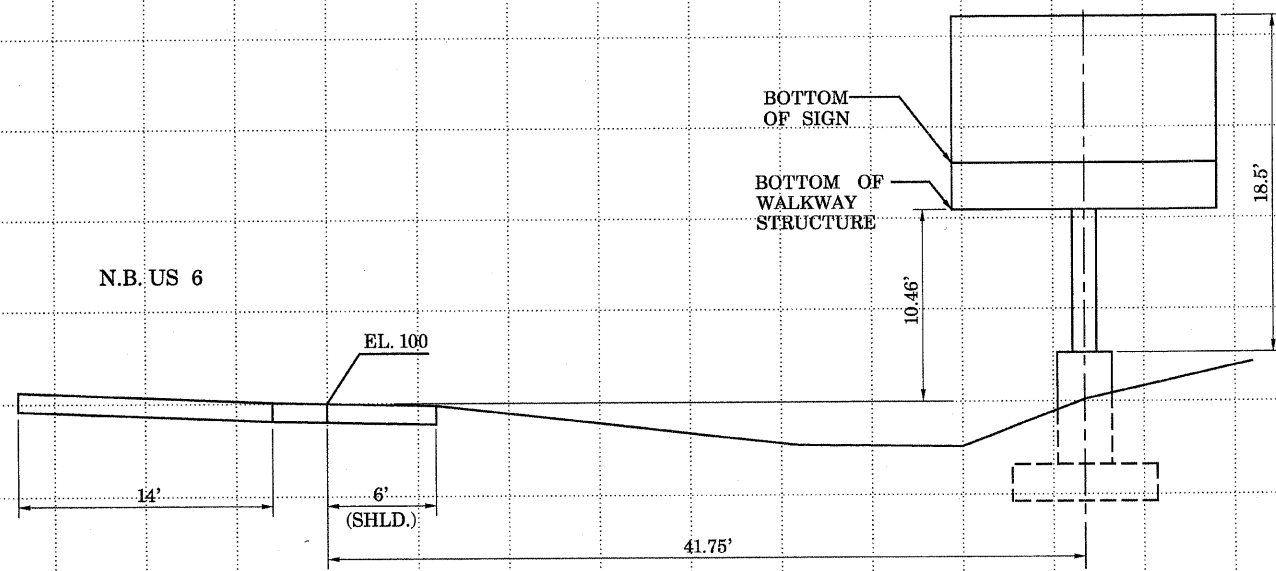
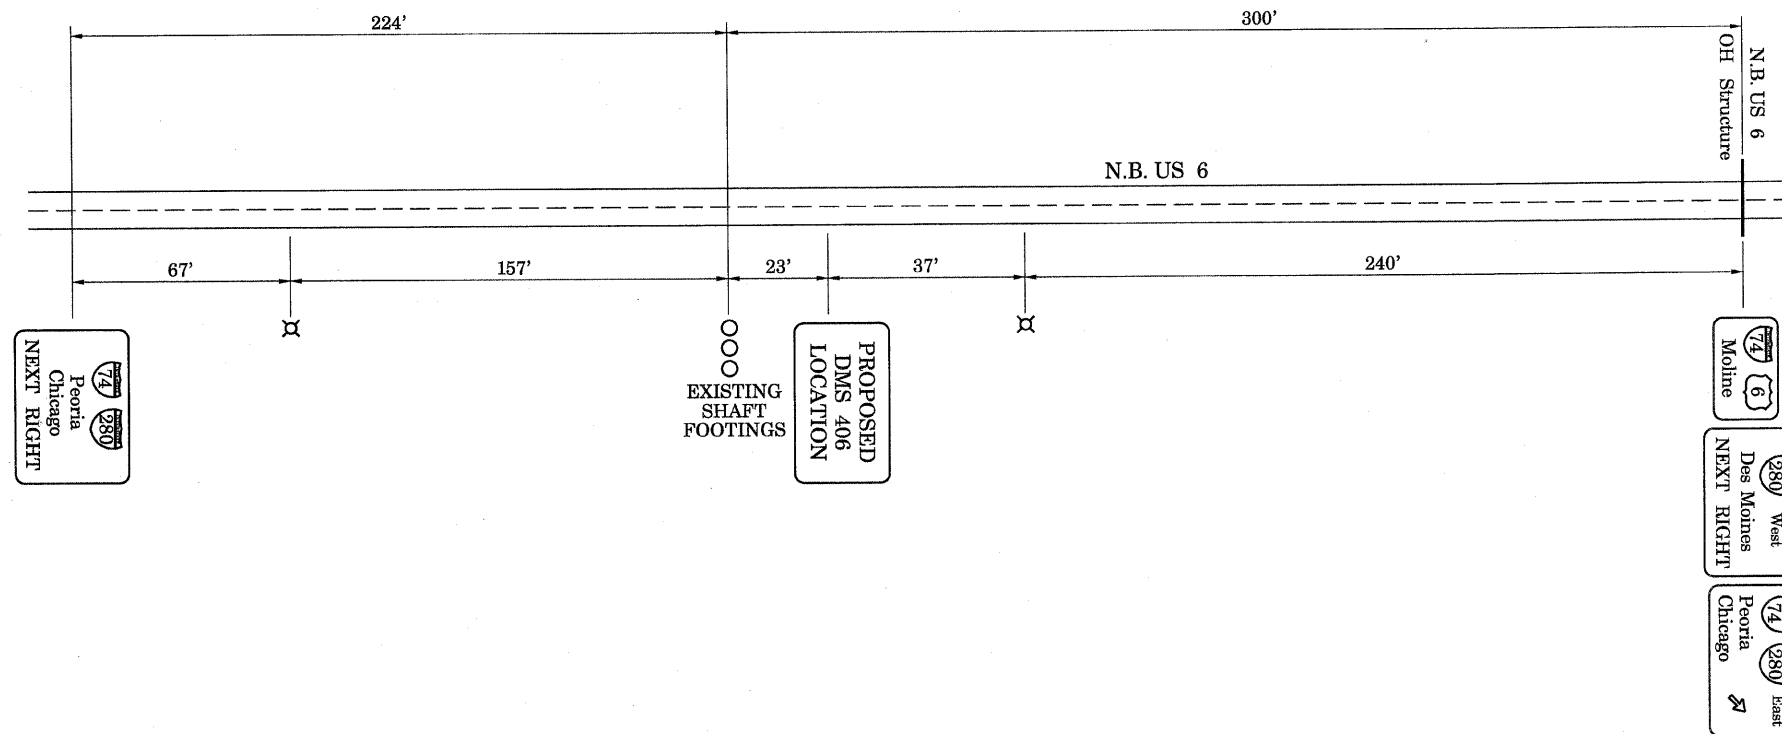


STATE OF ILLINOIS
DEPARTMENT OF TRANSPORTATION

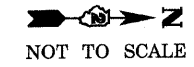

George M. Stuenkel
4/9/10

SITE 406
N.B. US 6 (700' N. OF 6TH AVE AIRPORT ENTRANCE)

DESIGNED - S. POSKA	2010
CHECKED - G. STUENKEL	EXAMINED
DRAWN - M. BRESSLER	PASSED
CHECKED - G. STUENKEL	ENGINEER OF BRIDGES AND STRUCTURES

REVISED
5-26-10
SHEET

SHEET NO. 12 SHEETS 23	F.A. RTE. 74+280	SECTION D2.IT MESSAGE SIGN	COUNTY ROCK ISLAND	TOTAL SHEETS -	SHEET NO. 12
	CONTRACT NO. 64F86			ILLINOIS FED. AID PROJECT C92-061-10	