
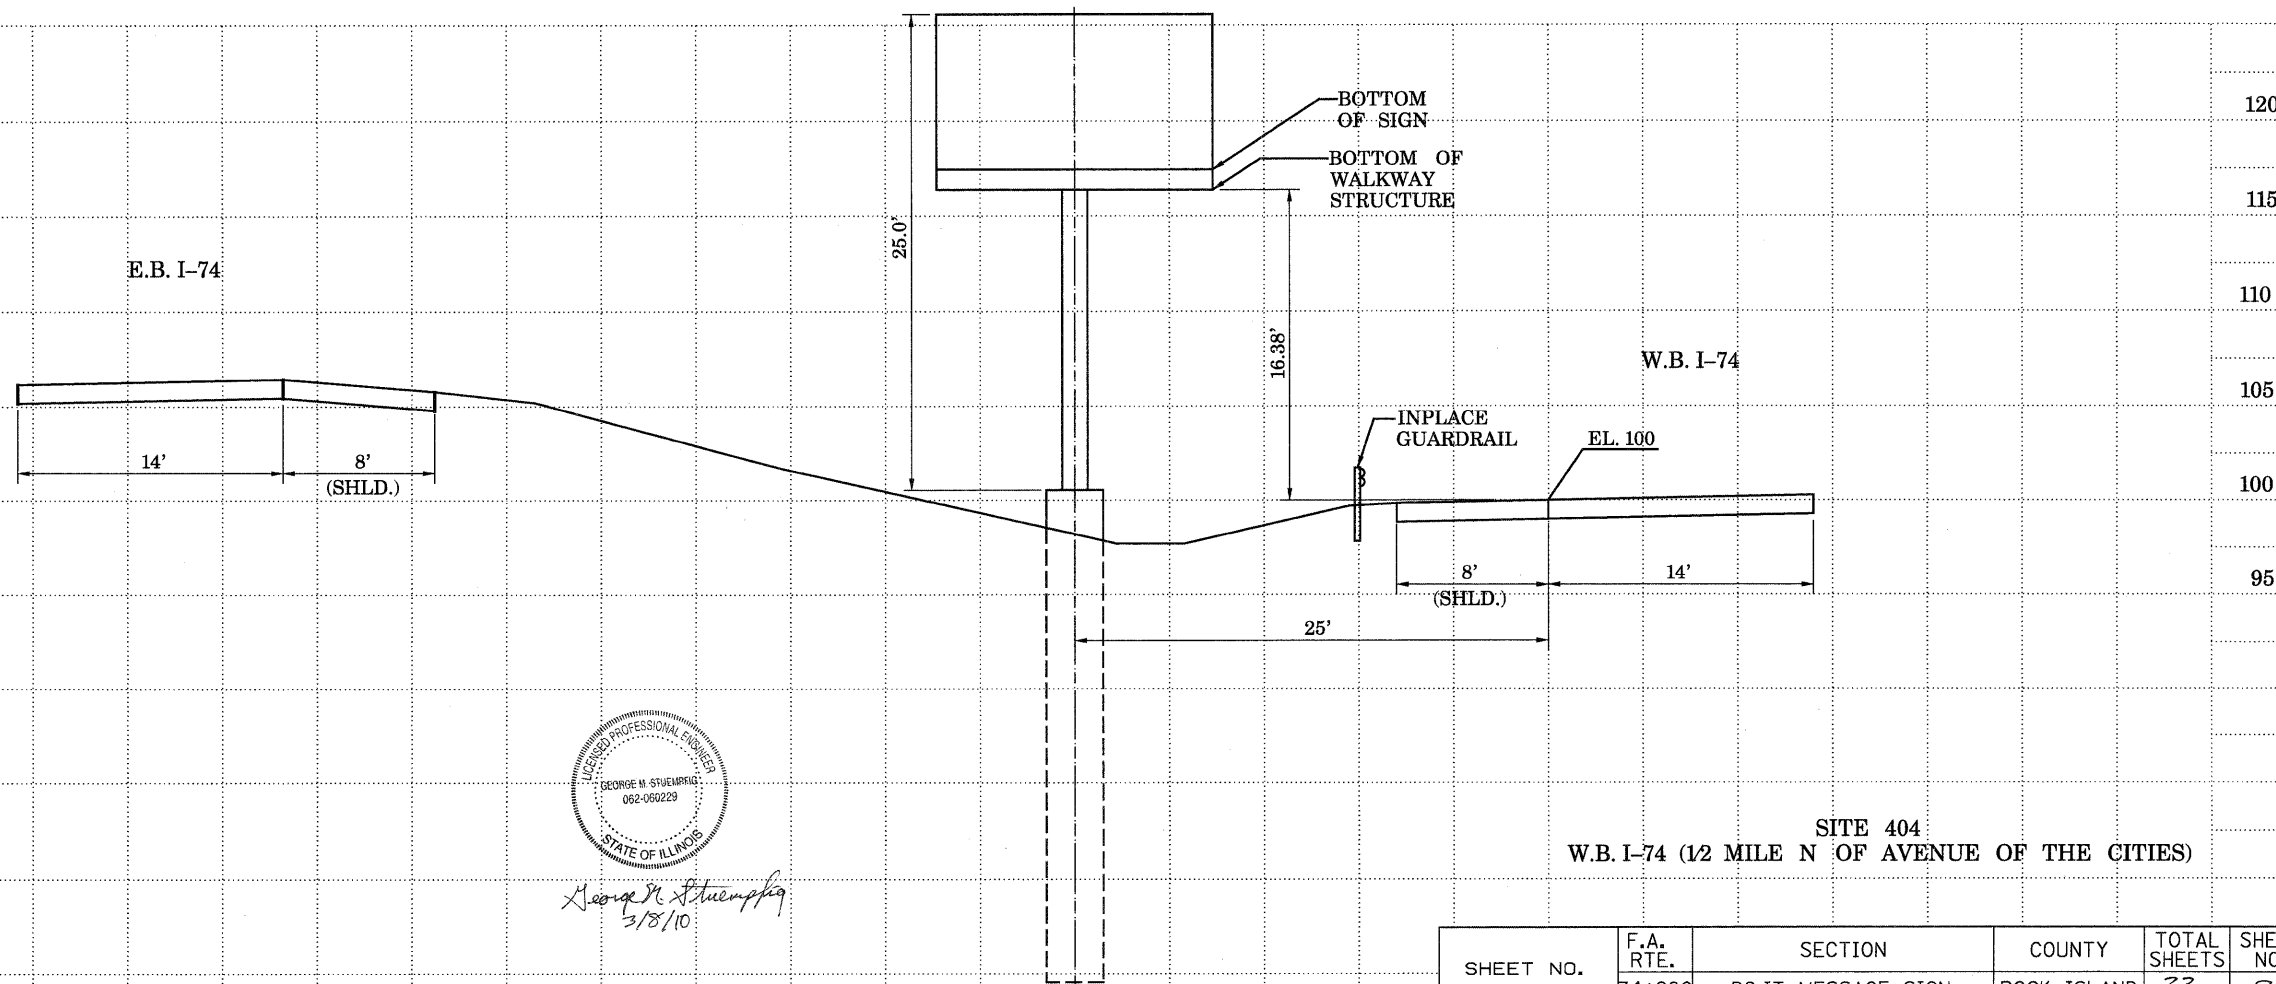


STATE OF ILLINOIS  
DEPARTMENT OF TRANSPORTATION

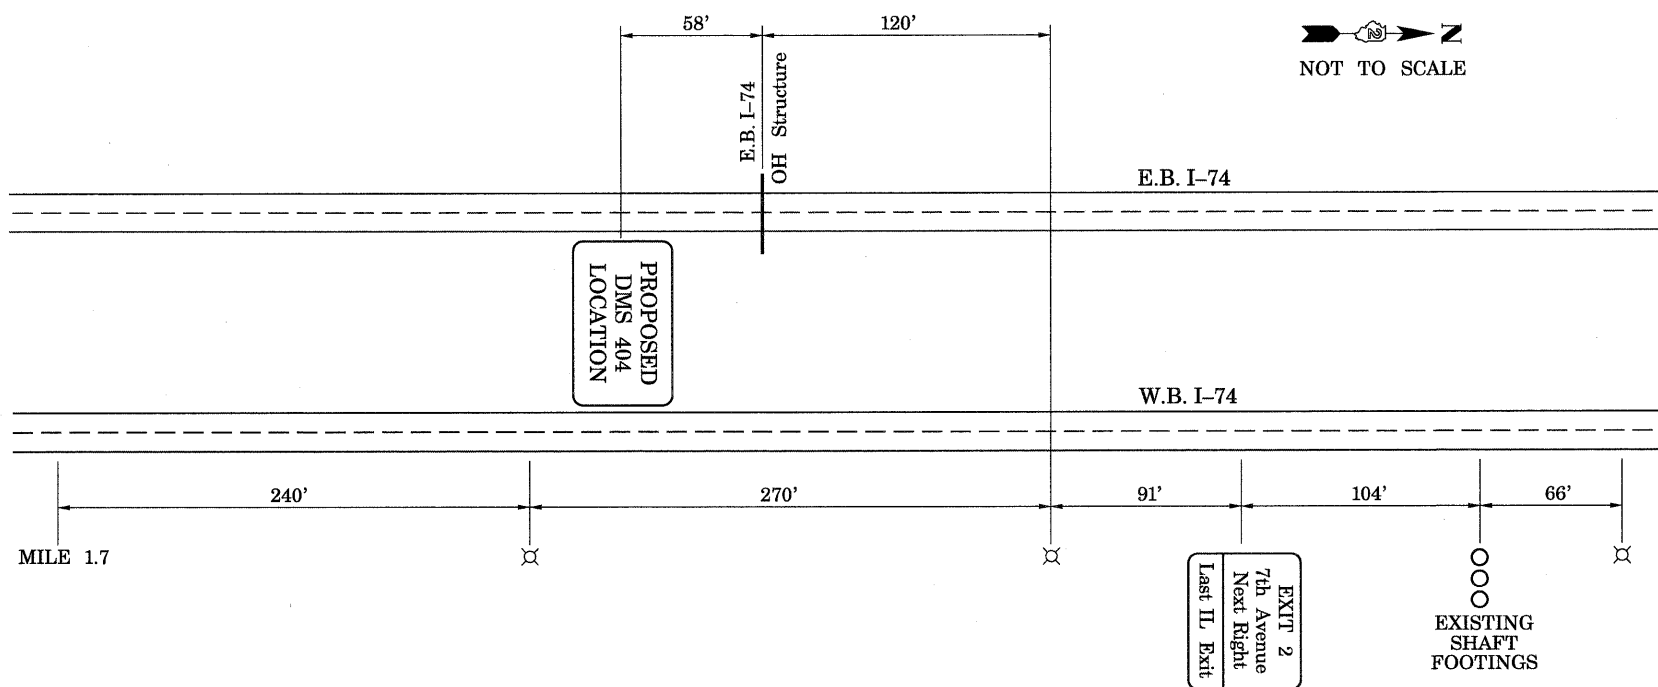

*George M. Stuenkel*  
3/8/10

SITE 404  
W.B. I-74 (1/2 MILE N OF AVENUE OF THE CITIES)

DESIGNED - S. POSKA	2010
CHECKED - G. STUEMPFIG	EXAMINED
DRAWN - M. BRESSLER	PASSED
CHECKED - G. STUEMPFIG	ENGINEER OF BRIDGES AND STRUCTURES

2010	ENGINEER OF BRIDGE DESIGN
EXAMINED	PASSED
ENGINEER OF BRIDGES AND STRUCTURES	

SHEET NO. 8 SHEETS 23	F.A. RTE. 74+280	SECTION D2.IT MESSAGE SIGN	COUNTY ROCK ISLAND	TOTAL SHEETS 23	SHEET NO. 8
	CONTRACT NO. 64F86			ILLINOIS FED. AID PROJECT C92-061-10	