


STATE OF ILLINOIS
DEPARTMENT OF TRANSPORTATION

SCALE: 1"=20'

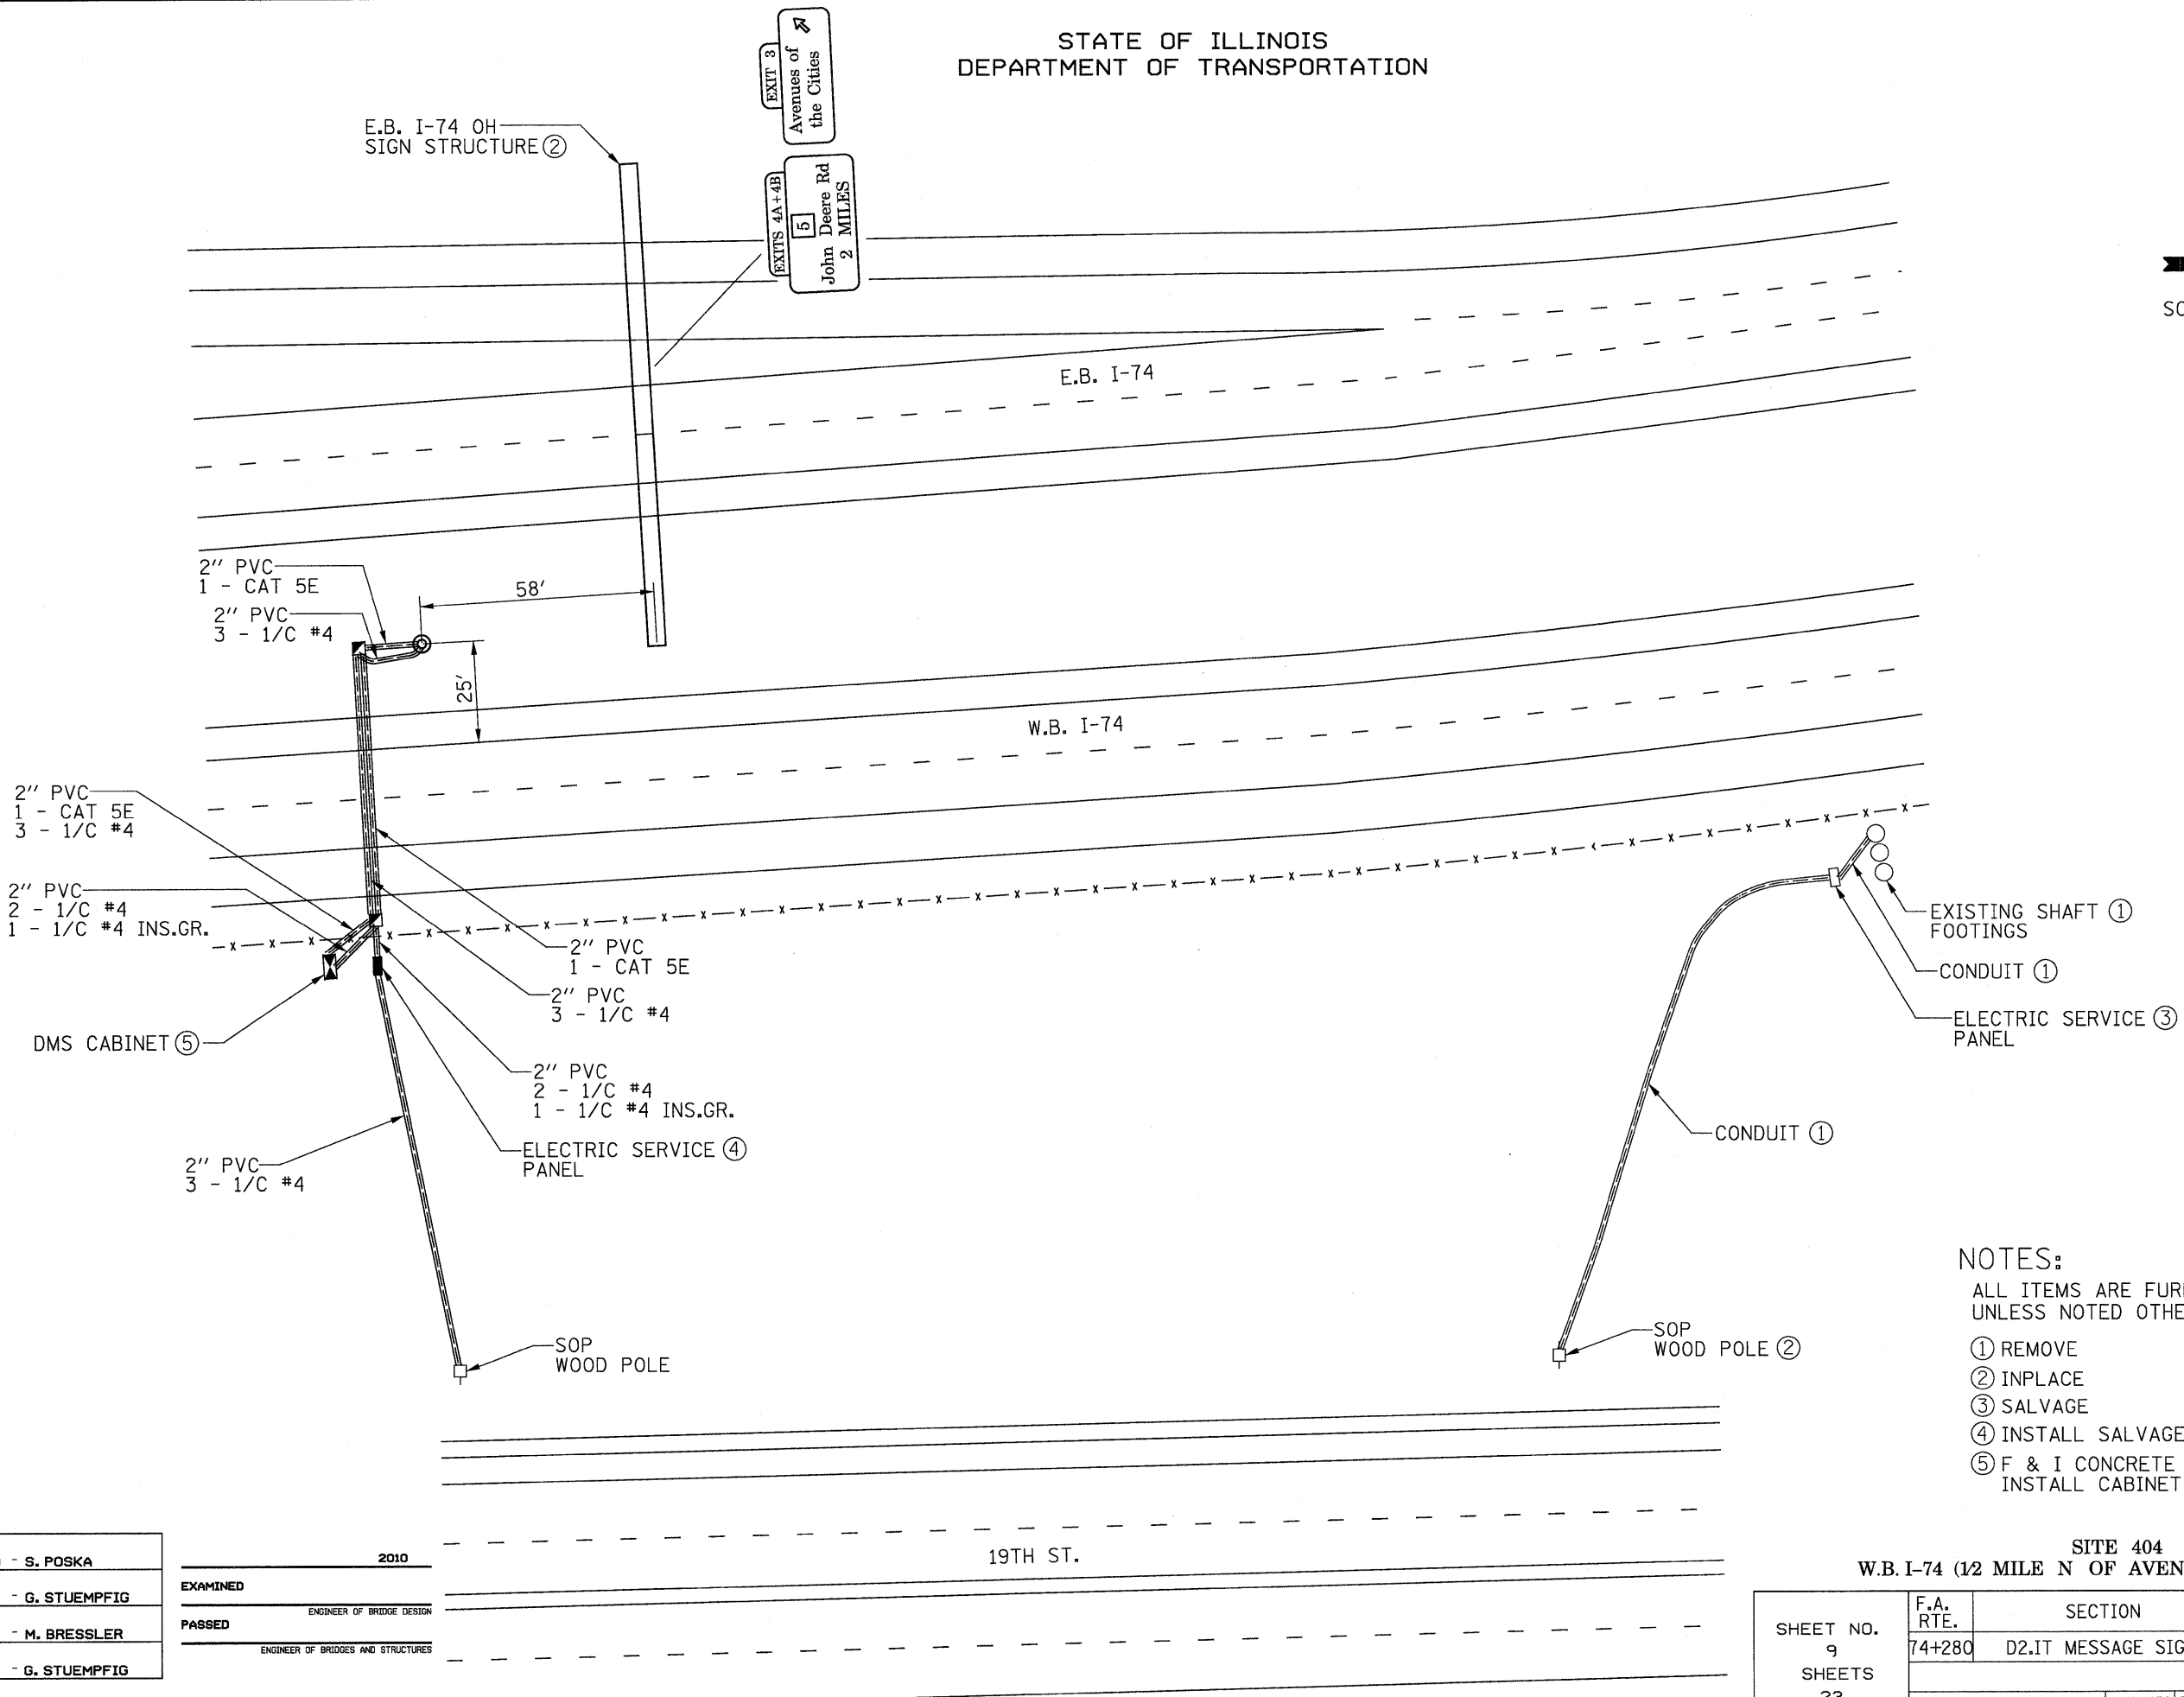

George M. Stuenkel
3/8/10

- NOTES:
ALL ITEMS ARE FURNISHED AND INSTALLED UNLESS NOTED OTHERWISE.
- ① REMOVE
 - ② INPLACE
 - ③ SALVAGE
 - ④ INSTALL SALVAGED
 - ⑤ F & I CONCRETE FOUNDATION
INSTALL CABINET

| |
|-----------------------|
| DESIGNED - S. POSKA |
| CHECKED - G. STUENKEL |
| DRAWN - M. BRESSLER |
| CHECKED - G. STUENKEL |

| | |
|------------------------------------|----------|
| 2010 | EXAMINED |
| ENGINEER OF BRIDGE DESIGN | PASSED |
| ENGINEER OF BRIDGES AND STRUCTURES | |

| | | | | | |
|--|---------------------|-------------------------------|-----------------------|--------------------|----------------|
| SITE 404 W.B. I-74 (1/2 MILE N OF AVENUE OF THE CITIES) | | | | | |
| SHEET NO. 9 | F.A. RTE. 74+280 | SECTION D2.IT MESSAGE SIGN | COUNTY ROCK ISLAND | TOTAL SHEETS 23 | SHEET NO. 9 |
| CONTRACT NO. 64F86 | | | | | |
| ILLINOIS FED. AID PROJECT C92-061-10 | | | | | |