

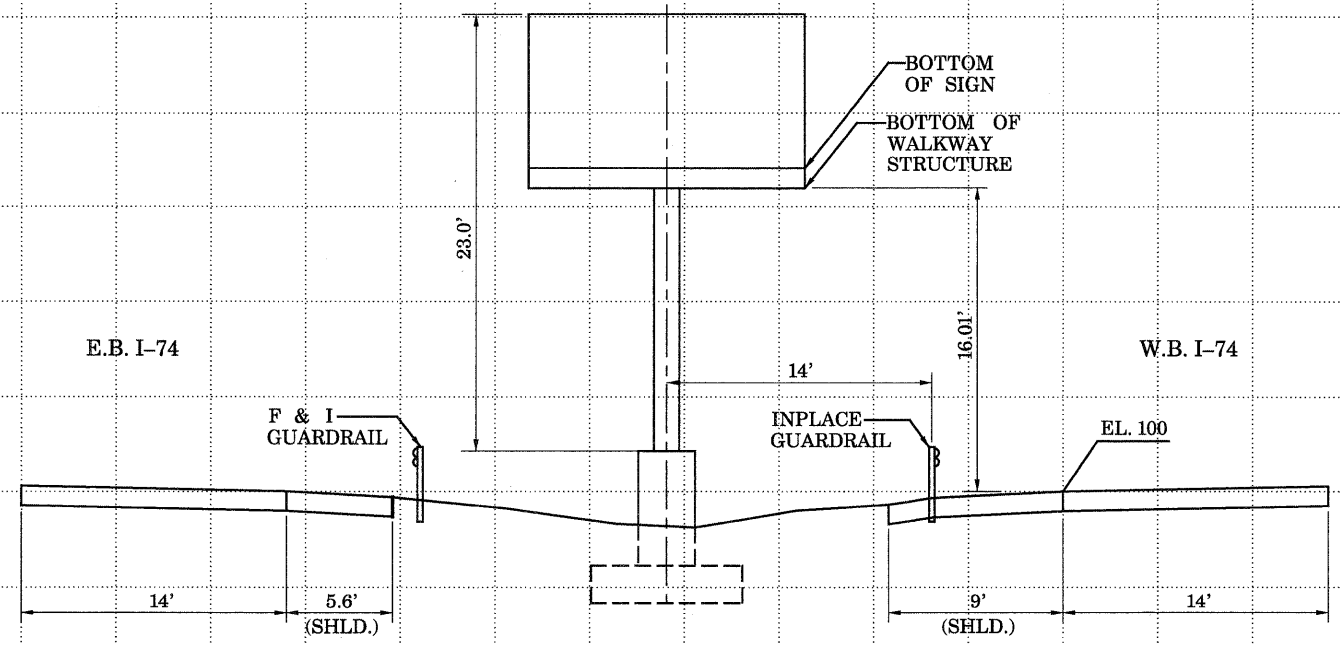
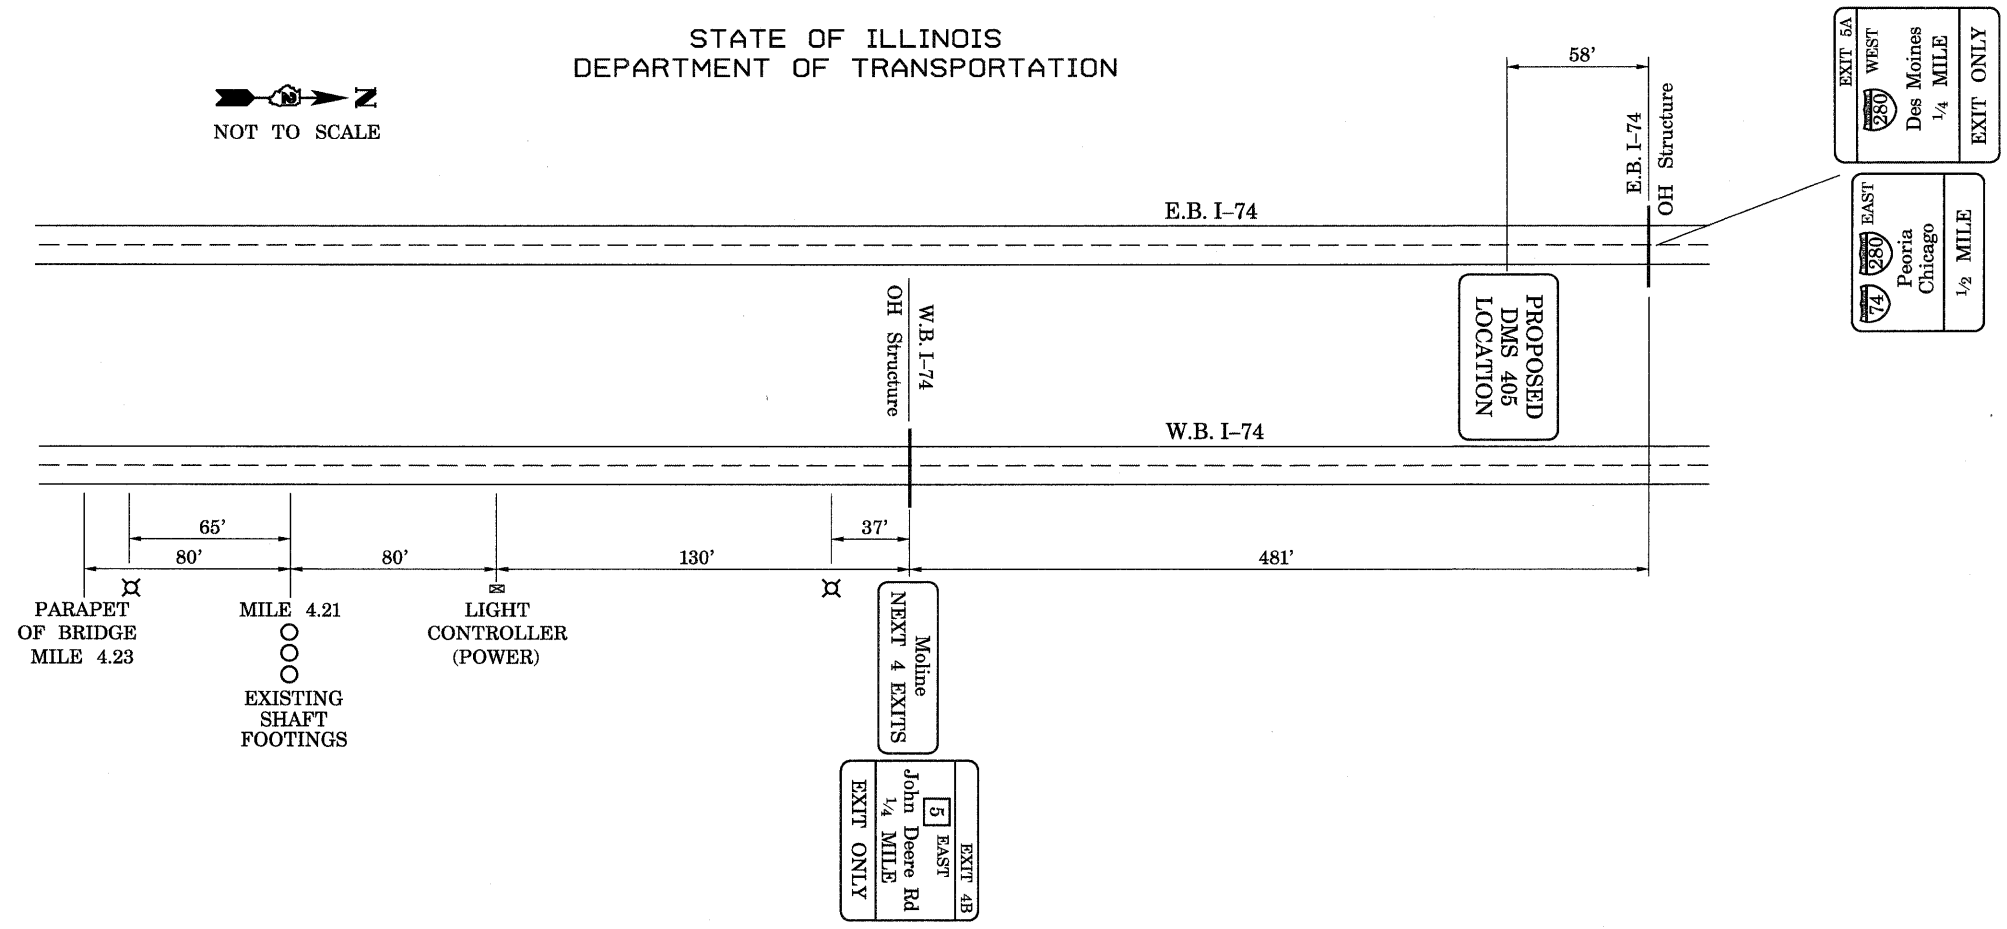


STATE OF ILLINOIS
DEPARTMENT OF TRANSPORTATION

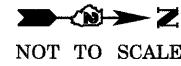

125
120
115
110
105
100
95

SITE 405
W.B. I-74 (N OF ROCK RIVER BRIDGE)

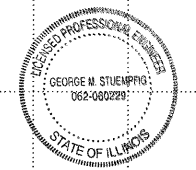

George M. Stuempfig
3/8/10

DESIGNED - S. POSKA
CHECKED - G. STUEMPFIG
DRAWN - M. BRESSLER
CHECKED - G. STUEMPFIG

2010
EXAMINED
PASSED

ENGINEER OF BRIDGE DESIGN
ENGINEER OF BRIDGES AND STRUCTURES

SHEET NO. 10 SHEETS 23	F.A. RTE.	SECTION	COUNTY	TOTAL SHEETS	SHEET NO.
	74+280	D2.IT MESSAGE SIGN	ROCK ISLAND	23	10
CONTRACT NO. 64F86					
ILLINOIS FED. AID PROJECT C92-061-10					