
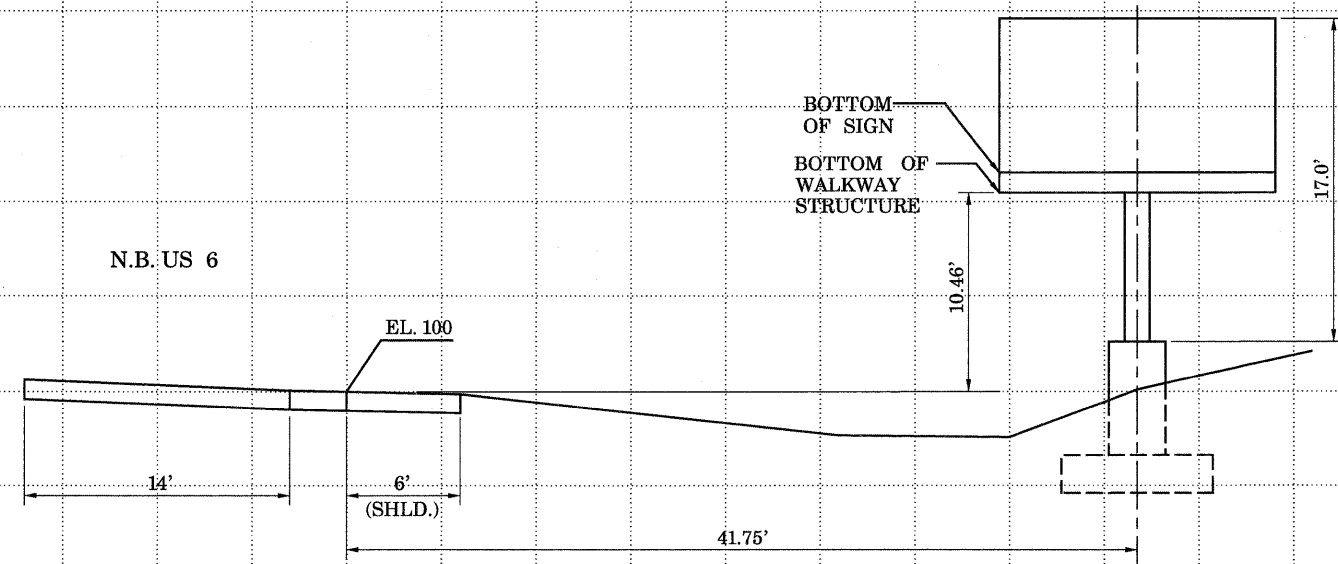


STATE OF ILLINOIS  
DEPARTMENT OF TRANSPORTATION

NOT TO SCALE

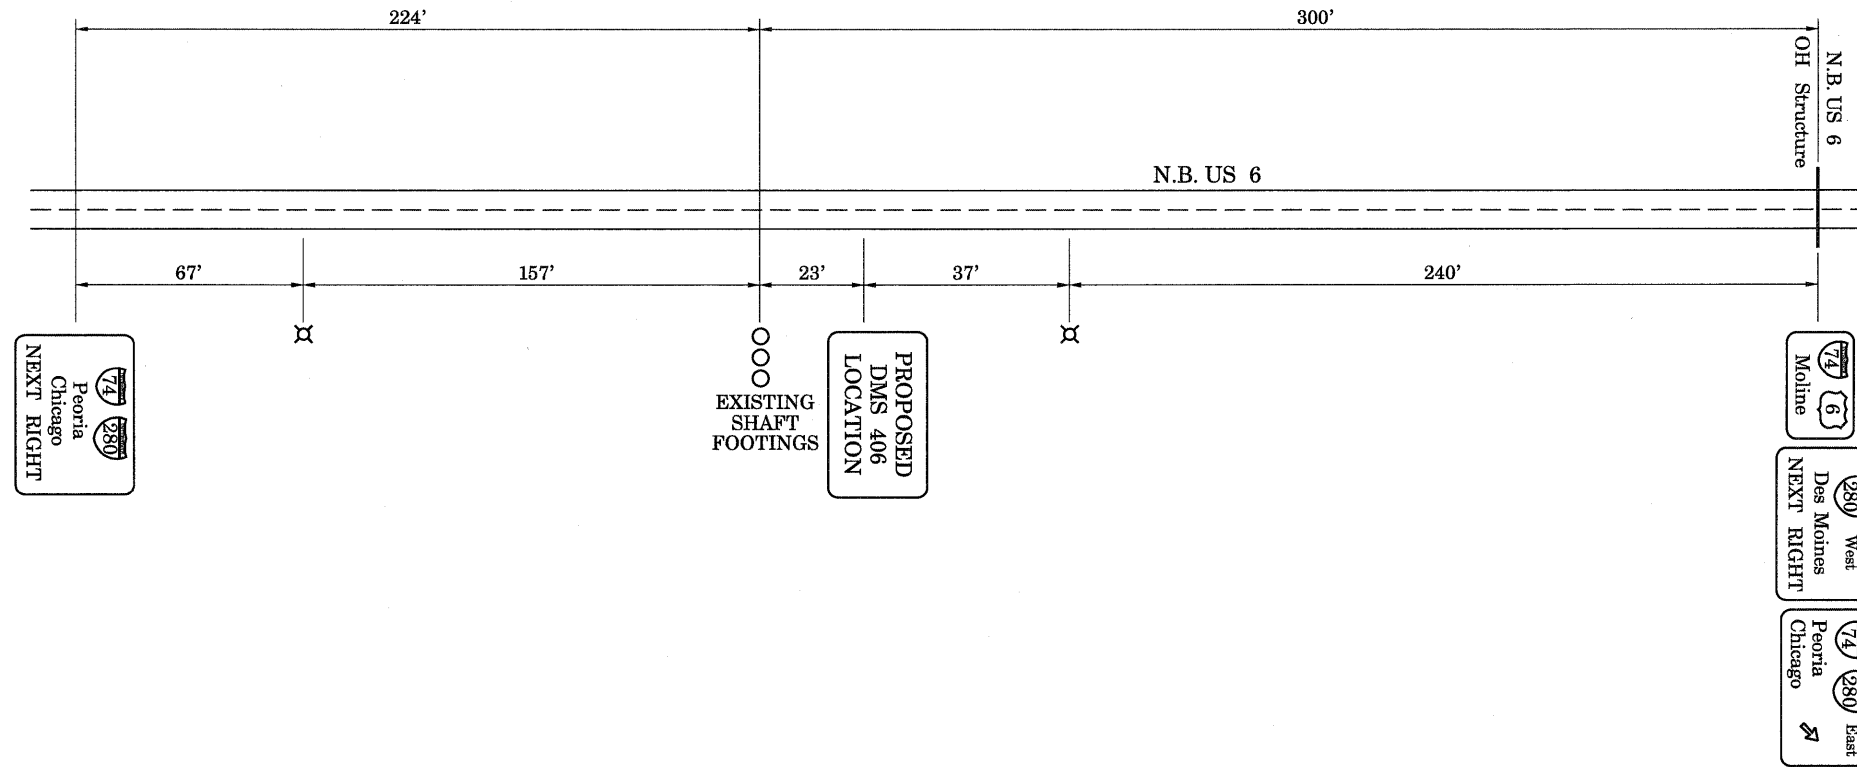

*George M. Stuenkel*  
3/8/10

SITE 406  
N.B. US 6 (700' N. OF 6TH AVE/AIRPORT ENTRANCE)

|                        |                                    |
|------------------------|------------------------------------|
| DESIGNED - S. POSKA    | 2010                               |
| CHECKED - G. STUEMPFIG | EXAMINED                           |
| DRAWN - M. BRESSLER    | PASSED                             |
| CHECKED - G. STUEMPFIG | ENGINEER OF BRIDGES AND STRUCTURES |

|                                 |                        |                               |                       |                       |                                      |
|---------------------------------|------------------------|-------------------------------|-----------------------|-----------------------|--------------------------------------|
| SHEET NO.<br>12<br>SHEETS<br>23 | F.A.<br>RTE.<br>74+280 | SECTION<br>D2.IT MESSAGE SIGN | COUNTY<br>ROCK ISLAND | TOTAL<br>SHEETS<br>23 | SHEET<br>NO.<br>12                   |
|                                 | CONTRACT NO. 64F86     |                               |                       |                       | ILLINOIS FED. AID PROJECT C92-061-10 |