


TYPICAL SECTION

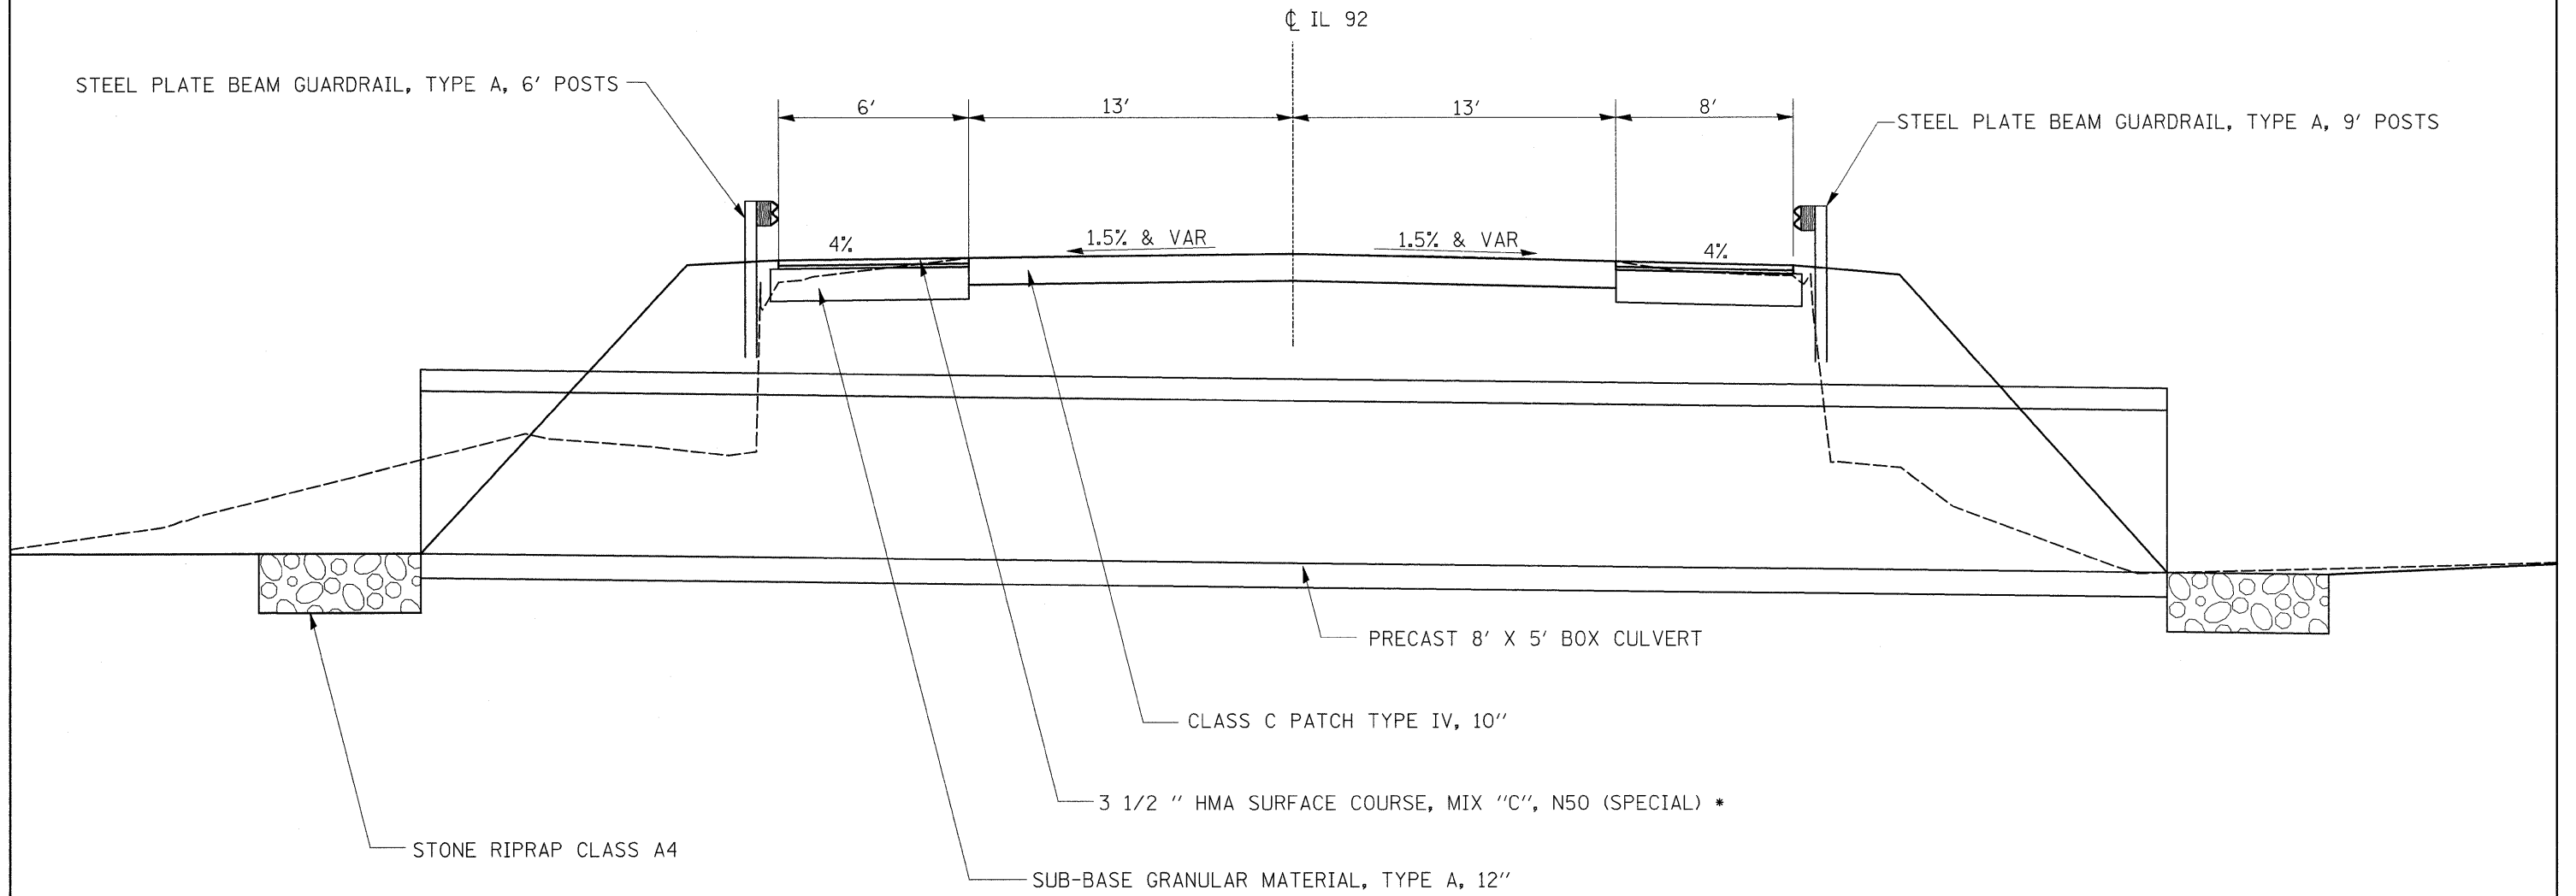

* 112 LB /SQ YD/ IN

FILE NAME =	USER NAME = grantpm	DESIGNED -	REVISED -	STATE OF ILLINOIS DEPARTMENT OF TRANSPORTATION	TYPICAL SECTIONS				F.A.P. RTE.	SECTION	COUNTY	TOTAL SHEETS	SHEET NO.
ct\pw_work\pwsdot\grantpm\dms36948\0204106-shr-tp.dgn		DRAWN -	REVISED -		585	128T-1	HENRY	35	9				
PLOT SCALE = 50.0000' / IN.		CHECKED -	REVISED -		CONTRACT NO. 64G18								
PLOT DATE = Thu Mar 18 11:35:37 2010		DATE -	REVISED -		ILLINOIS FED. AID PROJECT								
					SCALE:	SHEET NO.	OF	SHEETS	STA.	TO STA.			