
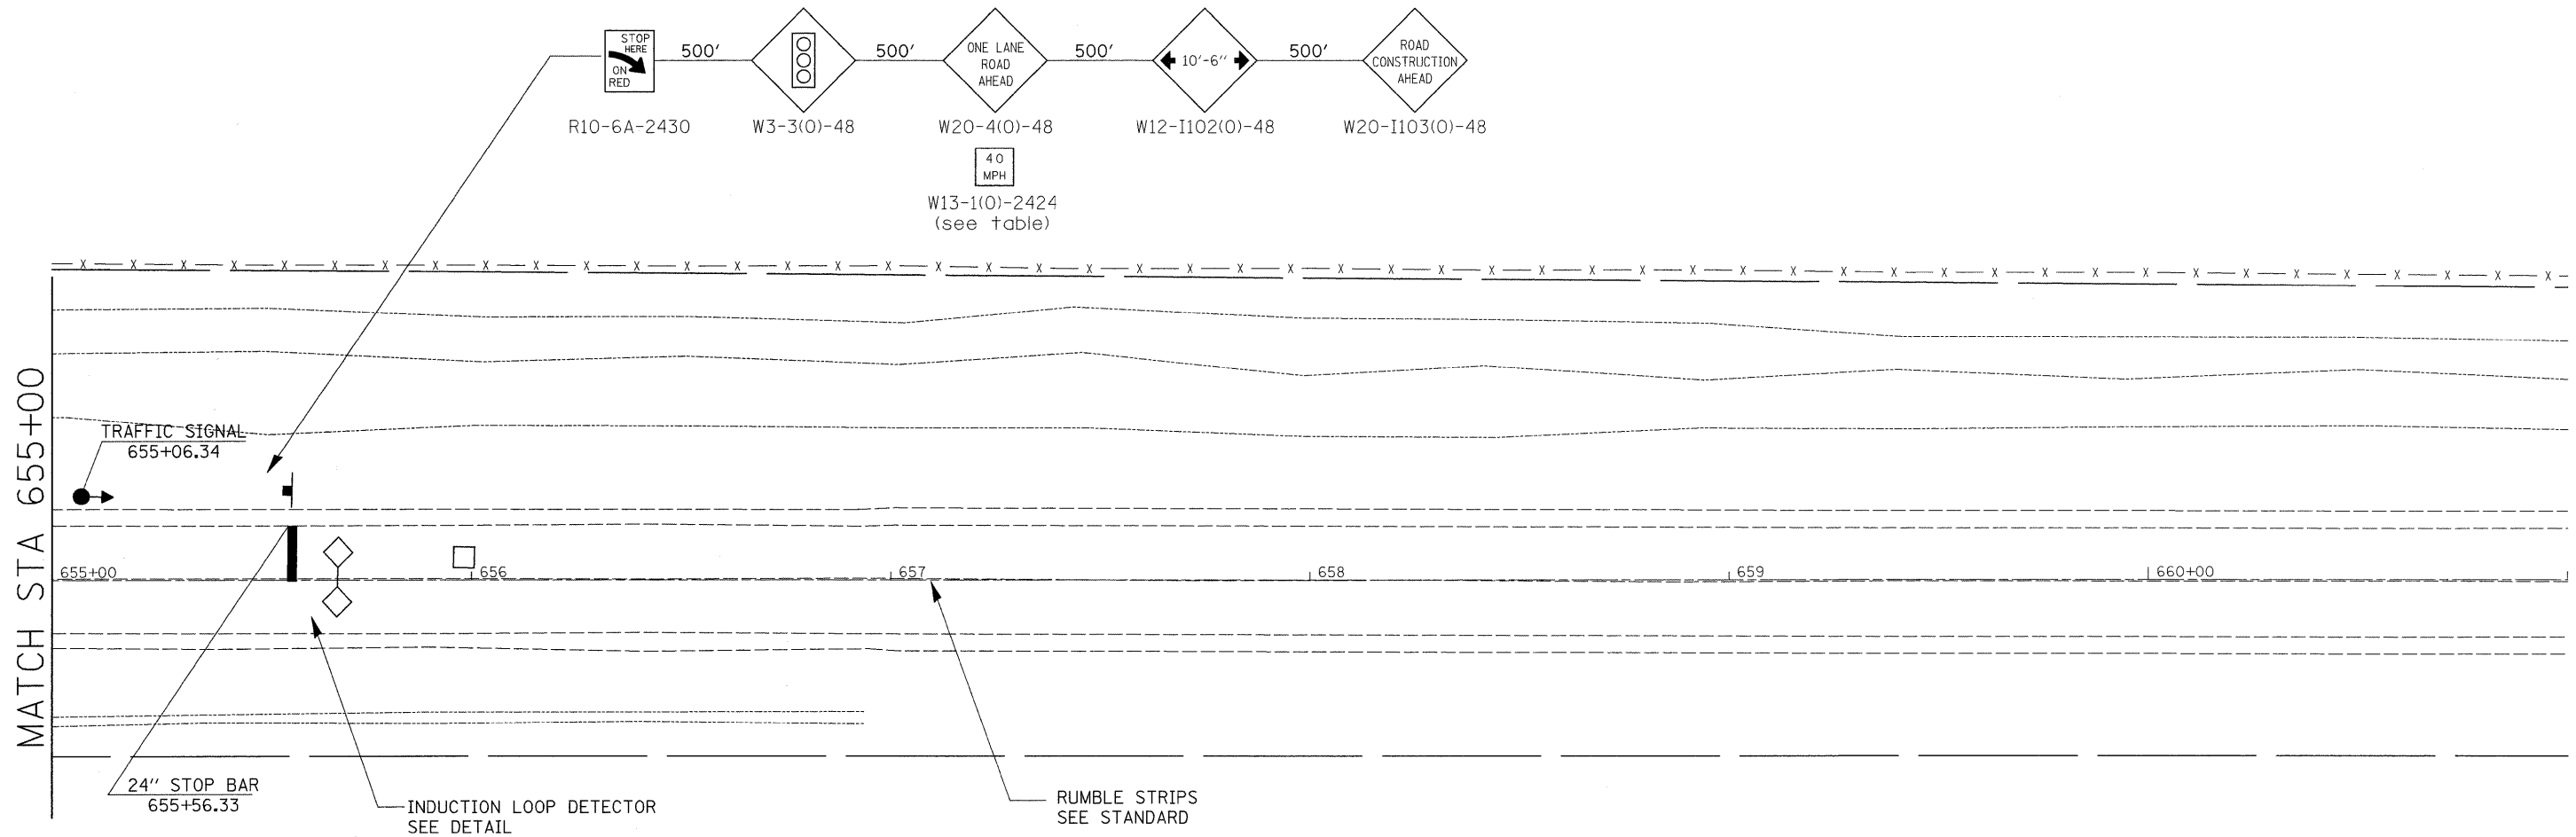


STAGE 2

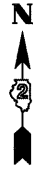

STAGE 2 NOTES

1. USE STANDARD 701321 FOR CULVERT WORK.
2. CONSTRUCT DOWNSTREAM SECTIONS OF CULVERT INCLUDING RIP-RAP AND EARTHWORK.
3. PLACE TEMPORARY WIDENING AND PROPOSED GUARDRAIL IN PREPARATION FOR STAGE 3.

	= WORK ZONE
	= TYPE III BARRICADE WITH FLASHING LIGHTS
	= SIGN
	= BARRICADE, OR DRUM WITH STEDAY BURNING LIGHTS
	= INDUCTION LOOP DETECTOR
	= TRAFFIC SIGNAL
	= TEMPORARY RUMBLE STRIPS

NOTE: ANY SIGNS THAT WOULD NOT FIT AT THE SPACING SHOWN ON THIS LEG OF IL 92, SHALL BE PLACED ON BOTH NORTHBOUND AND SOUTHBOUND IL 78, WITH AN ARROW (W1-6(O)3618) BELOW EACH SIGN.

FILE NAME =	USER NAME = grantpm	DESIGNED -	REVISED -	STATE OF ILLINOIS DEPARTMENT OF TRANSPORTATION	STAGE 2	F.A.P. RTE.	SECTION	COUNTY	TOTAL SHEETS	SHEET NO.
ct:\pw_work\pwsdot\grantpm\dms36948\020406-sh1-staging.dgn		DRAWN -	REVISED -			585	128T-1	HENRY	35	20
PLOT SCALE = 20.0000' / IN.		CHECKED -	REVISED -			CONTRACT NO. 64G18				
PLOT DATE = Thu Mar 18 11:22:07 2010		DATE -	REVISED -			ILLINOIS FED. AID PROJECT				
SCALE: SHEET NO. OF SHEETS STA. TO STA.										