
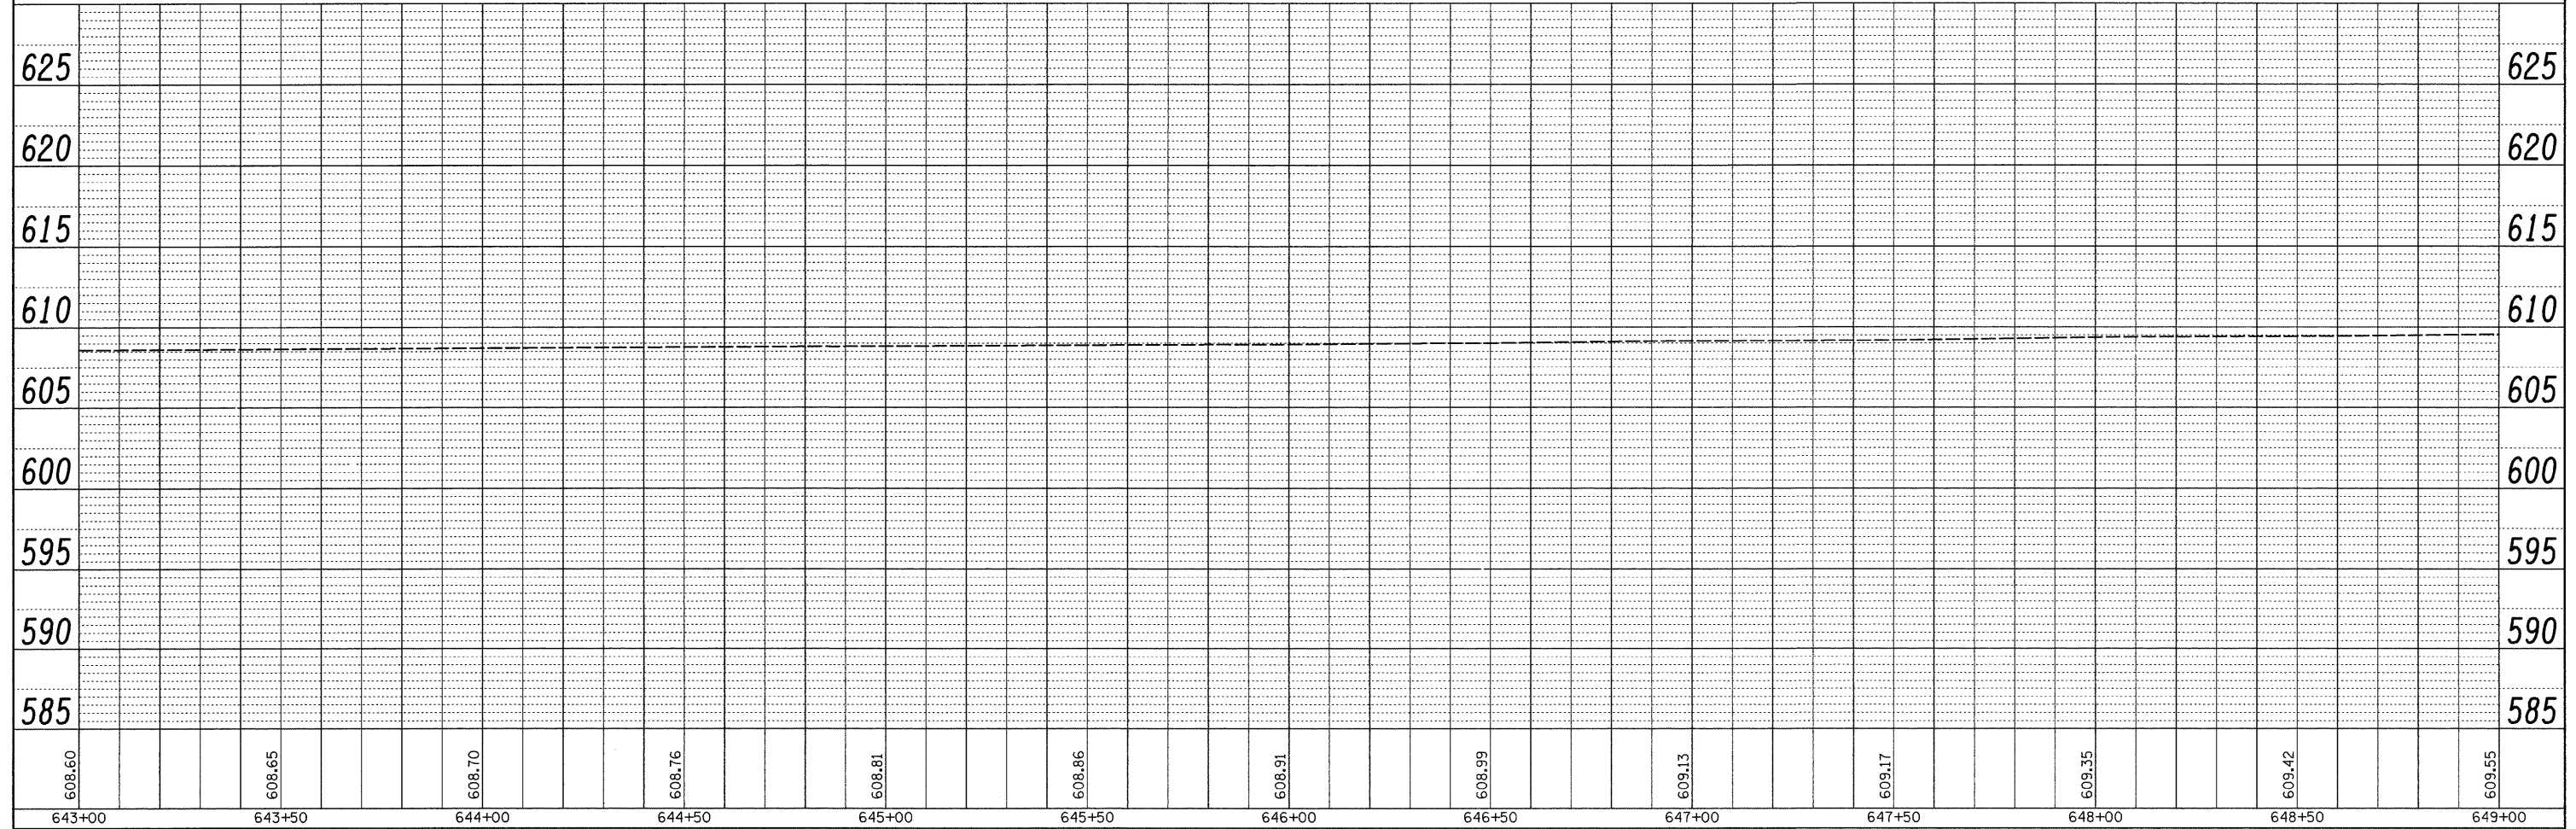


PLAN	SURVEYED	DATE
	PLOTTED	BY
	GRADES CHECKED	
	STRUCTURE NOTATIONS CHKD	
	NOTE BOOK NO.	
	CADD FILE NAME	

PROFILE	SURVEYED	DATE
	PLOTTED	BY
	GRADES CHECKED	
	STRUCTURE NOTATIONS CHKD	
	NOTE BOOK NO.	
	CADD FILE NAME	

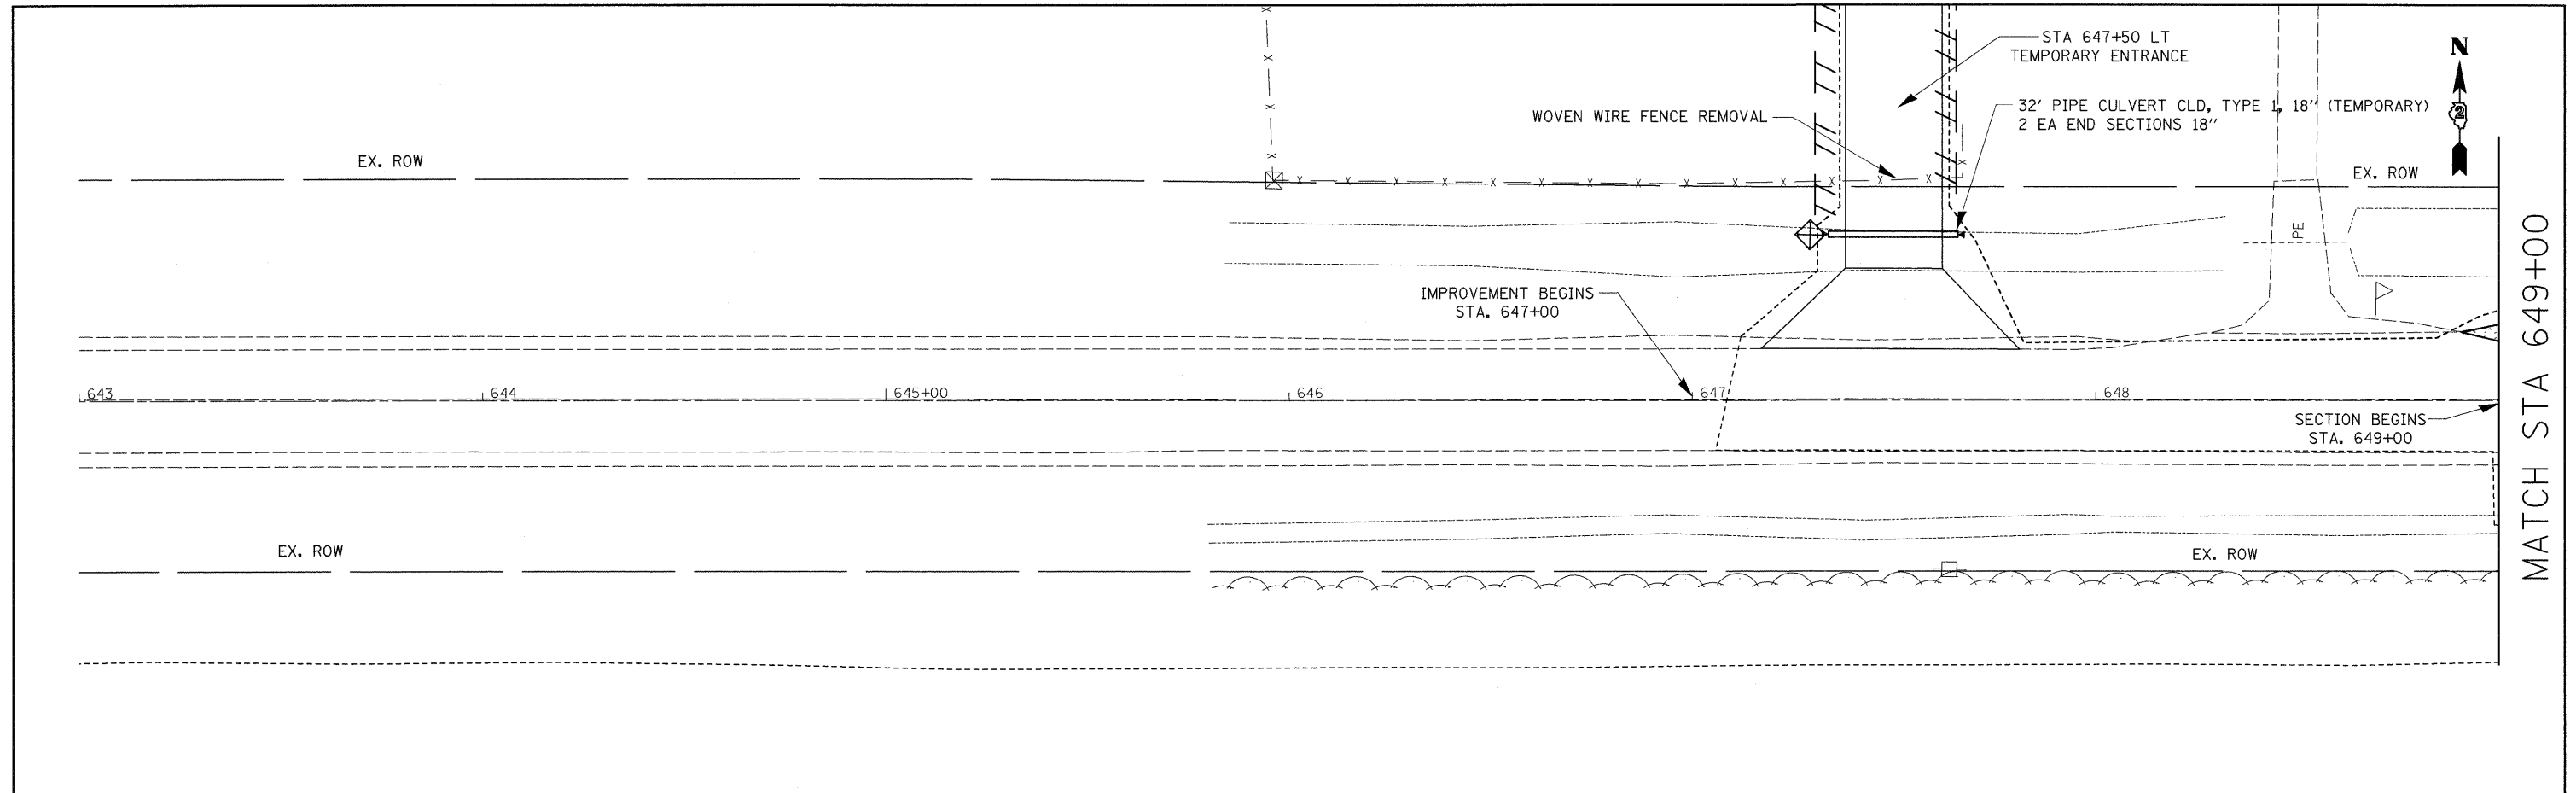

FILE NAME =	USER NAME = grantpm	DESIGNED -	REVISED -	STATE OF ILLINOIS DEPARTMENT OF TRANSPORTATION	STA 651 + 65.08 8' X 5' PRECAST BOX CULVERT				F.A.P. RTE.	SECTION	COUNTY	TOTAL SHEETS	SHEET NO.
c:\piv\work\piv\dot\grantpm\dms36948\0204906-sht-pln.dgn	PLOT SCALE = 20.0000' / IN.	DRAWN -	REVISED -		585	128T-1	HENRY	35	25				
PLOT DATE = Thu Mar 18 11:19:04 2010	DATE -	CHECKED -	REVISED -		CONTRACT NO. 64G18				ILLINOIS FED. AID PROJECT				
		DATE -	REVISED -		SCALE:	SHEET NO.	OF SHEETS	STA.	TO STA.				