


DATE	
BY	
SURVEYED	
PLOTTED	
NOTE BOOK	
NO.	
AREAS CHECKED	

DATE	
BY	
ORIGINAL SURVEY	
PLOTTED	
NOTE BOOK	
NO.	
AREAS CHECKED	

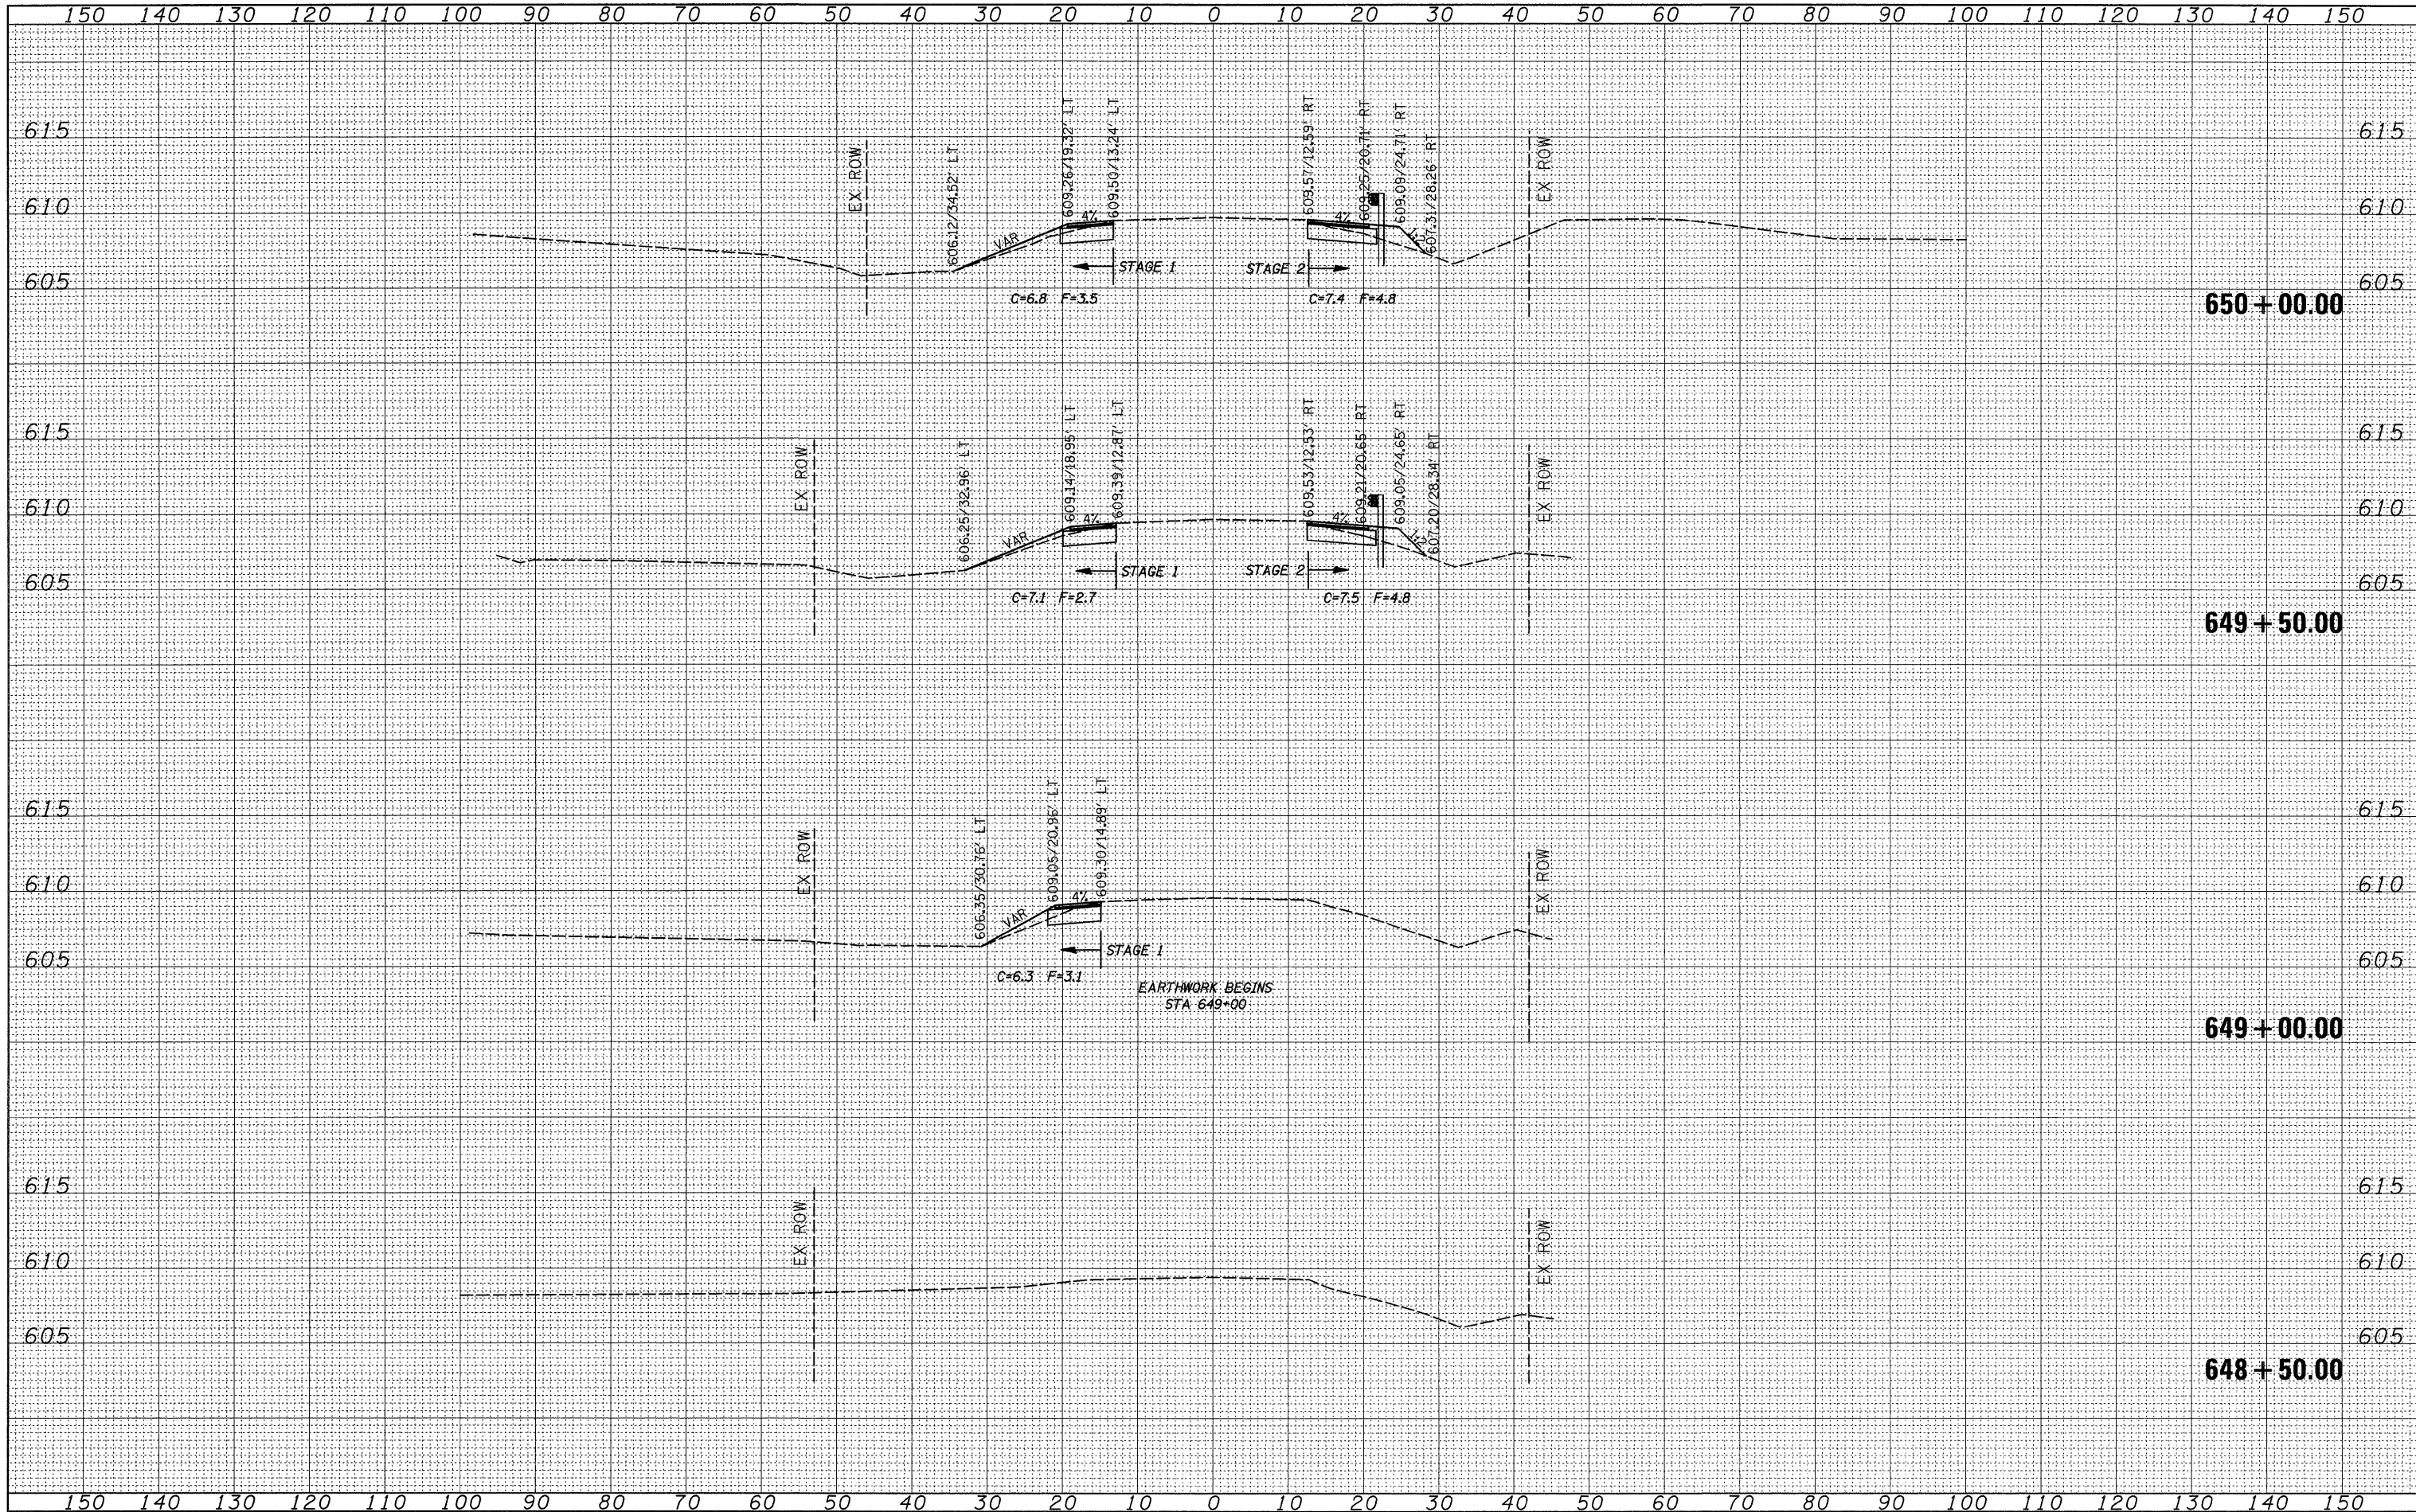

FILE NAME =  
 c:\pw\_work\p1sido\grntpm\dms36950\0204926-xsc\_m1.dgn

USER NAME = grntpm  
 DESIGNED -  
 DRAWN -  
 CHECKED -  
 DATE -

DESIGNED -  
 DRAWN -  
 CHECKED -  
 DATE -

REVISED -  
 REVISED -  
 REVISED -  
 REVISED -

STATE OF ILLINOIS  
 DEPARTMENT OF TRANSPORTATION

IL 92 PRECAST BOX CULVERT  
 CROSS-SECTIONS  
 SCALE: SHEET NO. OF SHEETS STA. 648+50.00 TO STA. 650+00.00

F.A.P. RTE.	SECTION	COUNTY	TOTAL SHEETS	SHEET NO.
585	128T-1	HENRY	35	31
CONTRACT NO. 64G18			ILLINOIS FED. AID PROJECT	