


| | |
|--------------|---------------|
| DATE | |
| BY | |
| FINAL SURVEY | SURVEYED |
| NOTE BOOK | PLOTTED |
| NO. | TEMPLATE |
| | AREAS CHECKED |

| | |
|-----------------|---------------|
| DATE | |
| BY | |
| ORIGINAL SURVEY | SURVEYED |
| NOTE BOOK | PLOTTED |
| NO. | TEMPLATE |
| | AREAS CHECKED |

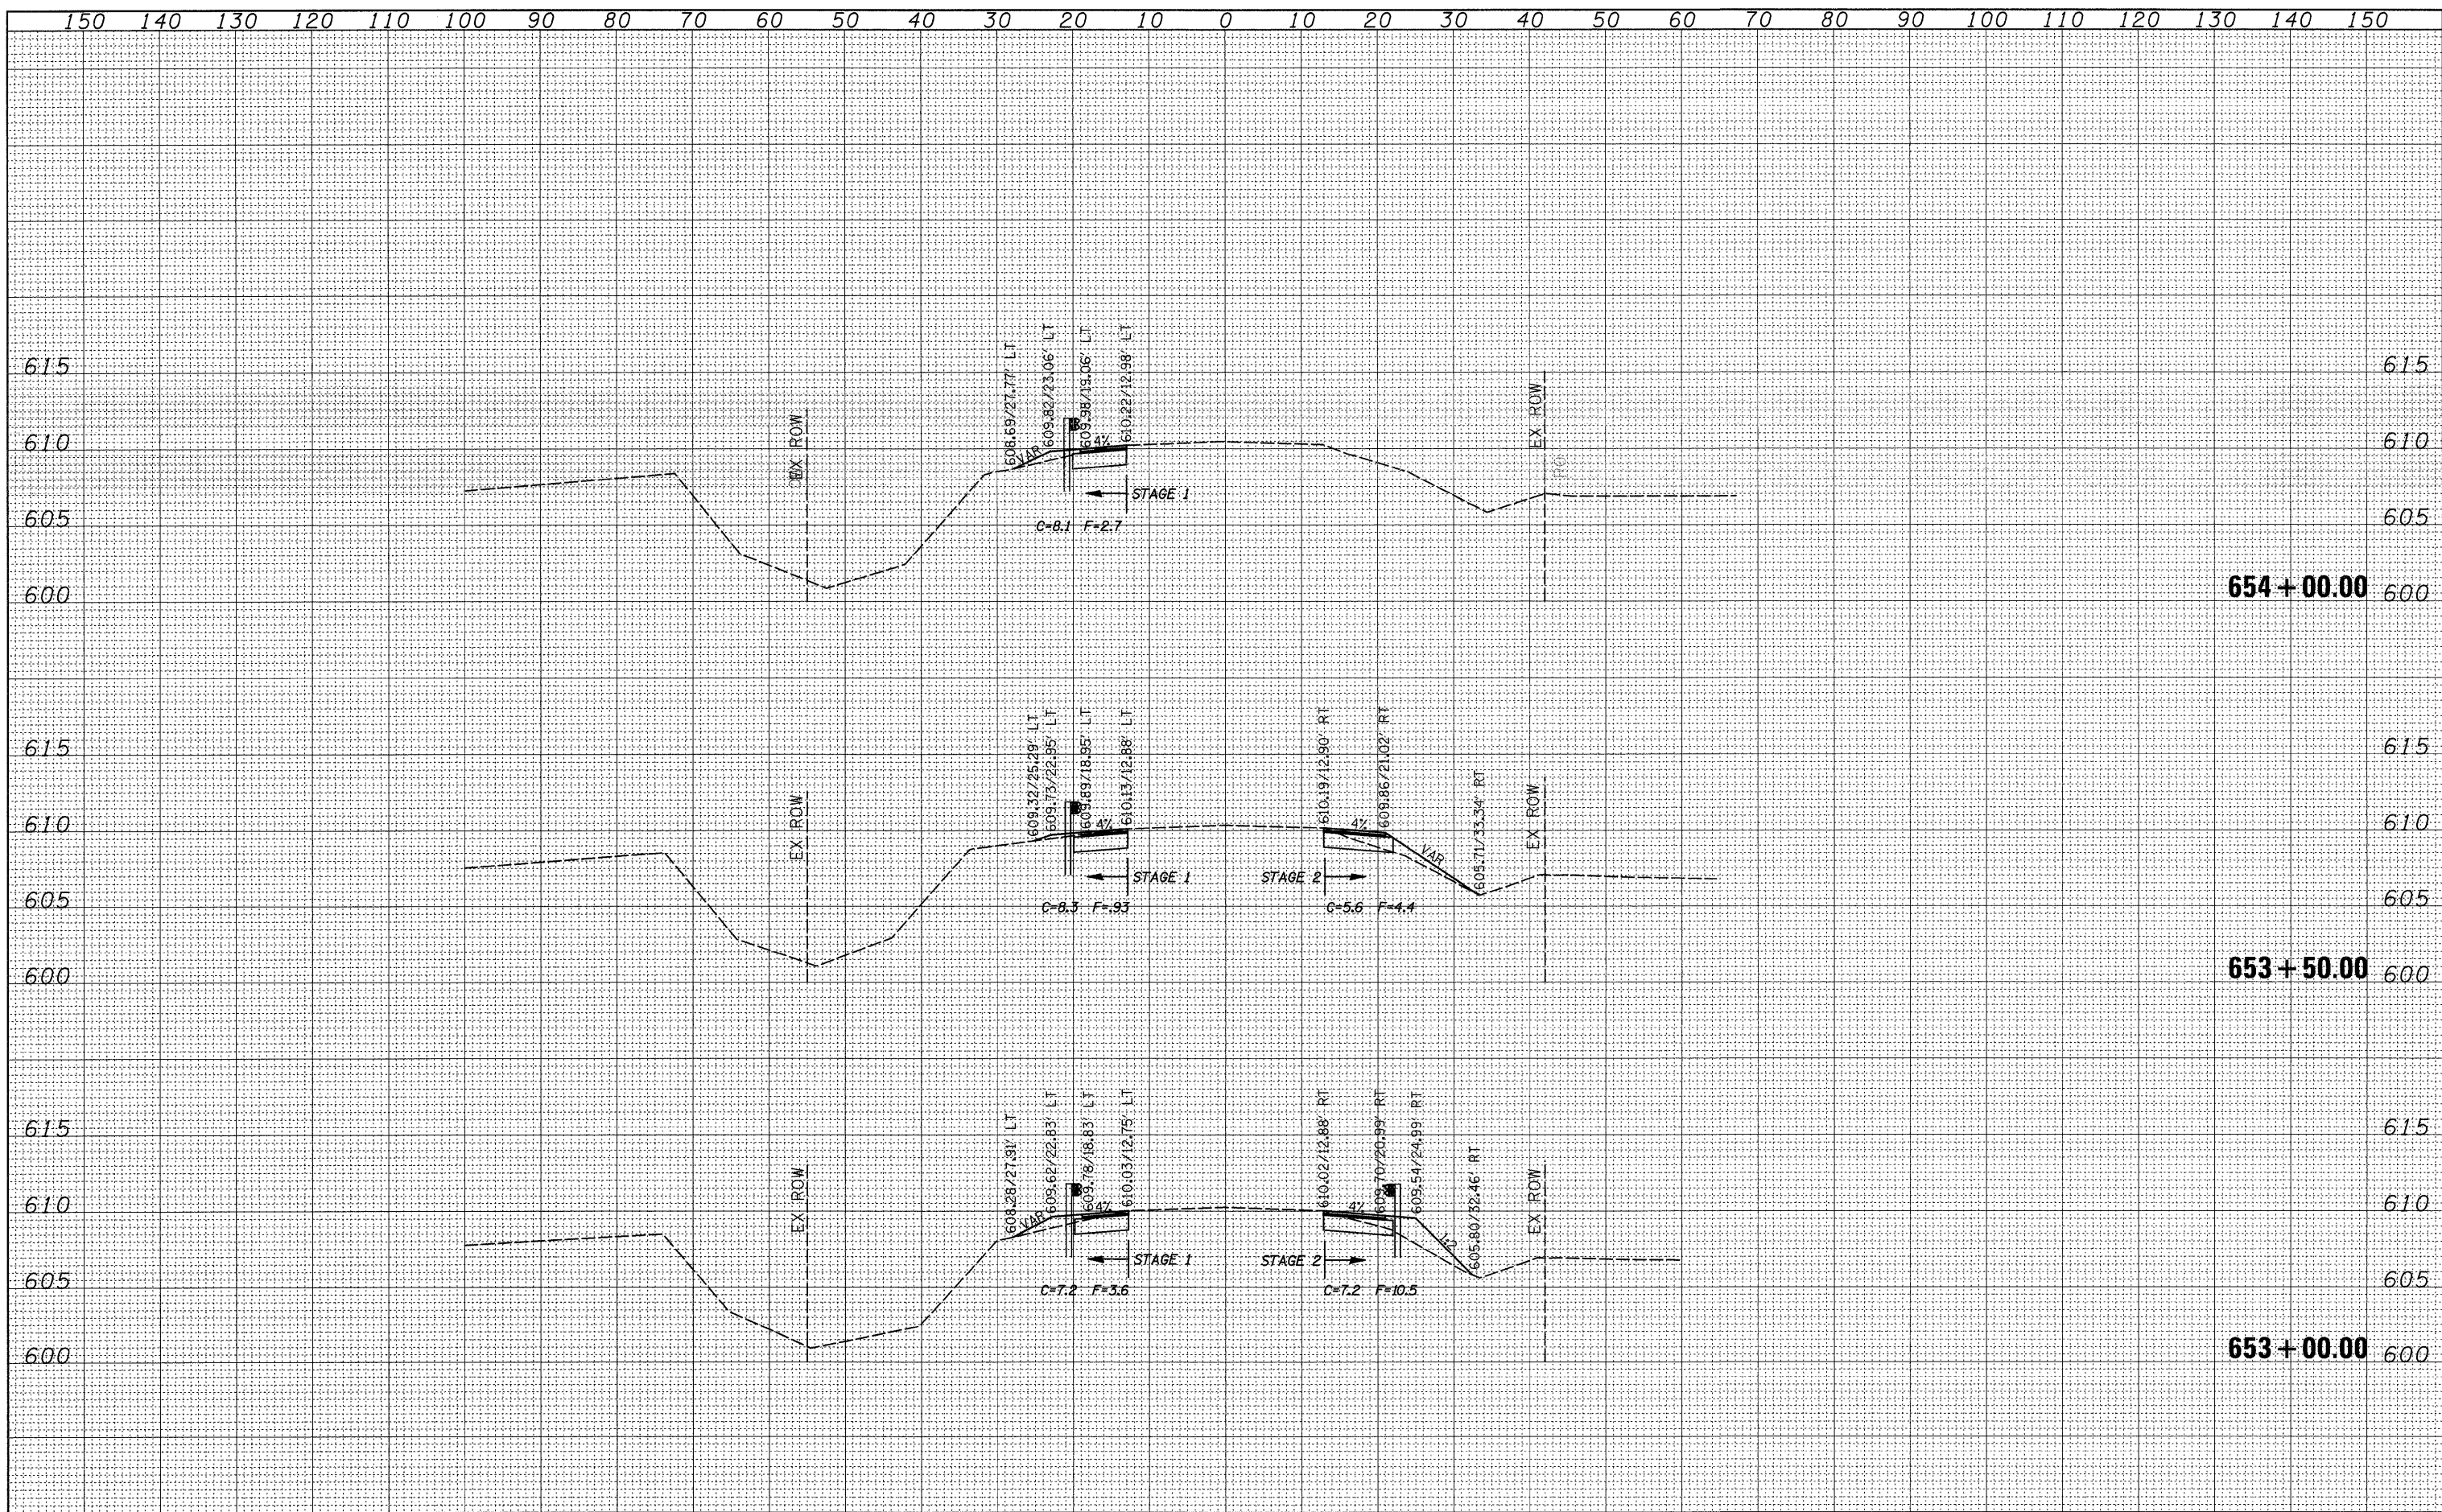

| | | | | | | | | | | | | |
|--|---------------------|------------|-----------|---|---|-----------|----------------------------------|-------------|---------|--------|--------------|-----------|
| FILE NAME = | USER NAME = grantpm | DESIGNED - | REVISED - | STATE OF ILLINOIS DEPARTMENT OF TRANSPORTATION | IL 92 PRECAST BOX CULVERT CROSS-SECTIONS | | | F.A.P. RTE. | SECTION | COUNTY | TOTAL SHEETS | SHEET NO. |
| ct:\pw_work\pwsdot\grantpm\dms36950\0204906-xxx_m1.dgn | | DRAWN - | REVISED - | | 585 | 128T-1 | HENRY | 35 | 34 | | | |
| PLOT SCALE = 10.0000 "/td> <td></td> <td>CHECKED -</td> <td>REVISED -</td> <td colspan="4" style="text-align: center;">CONTRACT NO. 64G18</td> | | CHECKED - | REVISED - | | CONTRACT NO. 64G18 | | | | | | | |
| PLOT DATE = Thu Mar 18 11:15:48 2010 | | DATE - | REVISED - | | ILLINOIS FED. AID PROJECT | | | | | | | |
| | | | | SCALE: | SHEET NO. | OF SHEETS | STA. 653+00.00 TO STA. 654+00.00 | | | | | |