



PLAN

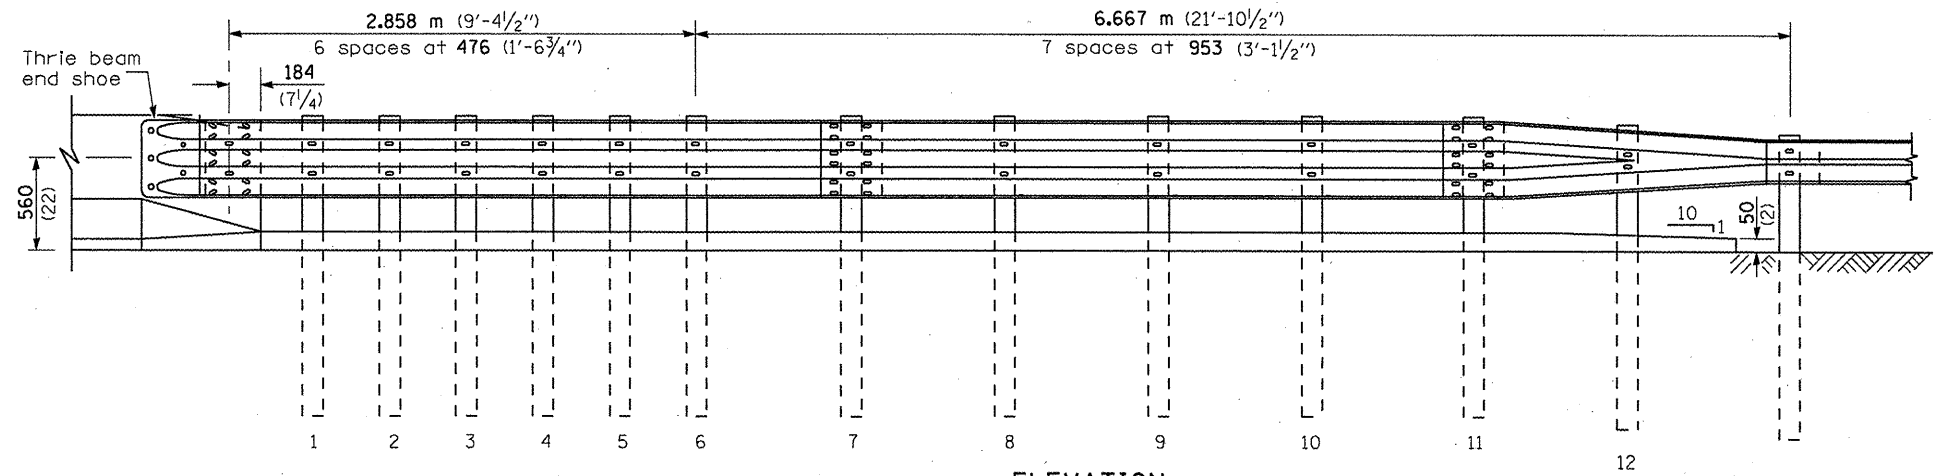

ELEVATION

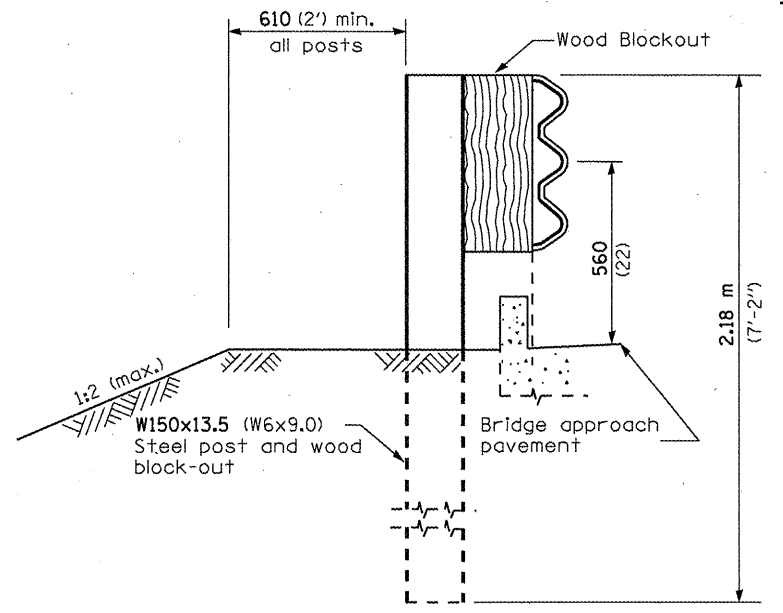

SECTION A-A

PARAPET OR WINGWALL

GENERAL NOTES

- See Standard 630001 for details of guardrail not shown.
- Thrie beam rail shall be bolted to block-out at all posts.
- See Standard 420401 for details of bridge approach pavement.
- All slope ratios are expressed as units of vertical displacement to units of horizontal displacement (V:H).
- All dimensions are in millimeters (Inches) unless otherwise shown.

FILE NAME = USER NAME = schwankerg DESIGNED - DRAWN - PLOT SCALE = 100.0000 "/ IN. PLOT DATE = Feb 17, 2010 - 03:53:04 PM				REVISED - REVISED - REVISED - REVISED -				STATE OF ILLINOIS DEPARTMENT OF TRANSPORTATION				PRE-MGS EFFECTIVE 4-1-06 TRAFFIC BARRIER TERMINAL TYPE 6 STANDARD 631031-05				F.A. RTE. VAR.		SECTION *		COUNTY VAR.		TOTAL SHEETS 36		SHEET NO. 26	
SCALE: SHEET NO. OF SHEETS STA. TO STA.												SHEET 1 of 3				CONTRACT NO. 66A25									
												FED. ROAD DIST. NO. ILLINOIS FED. AID PROJECT													