
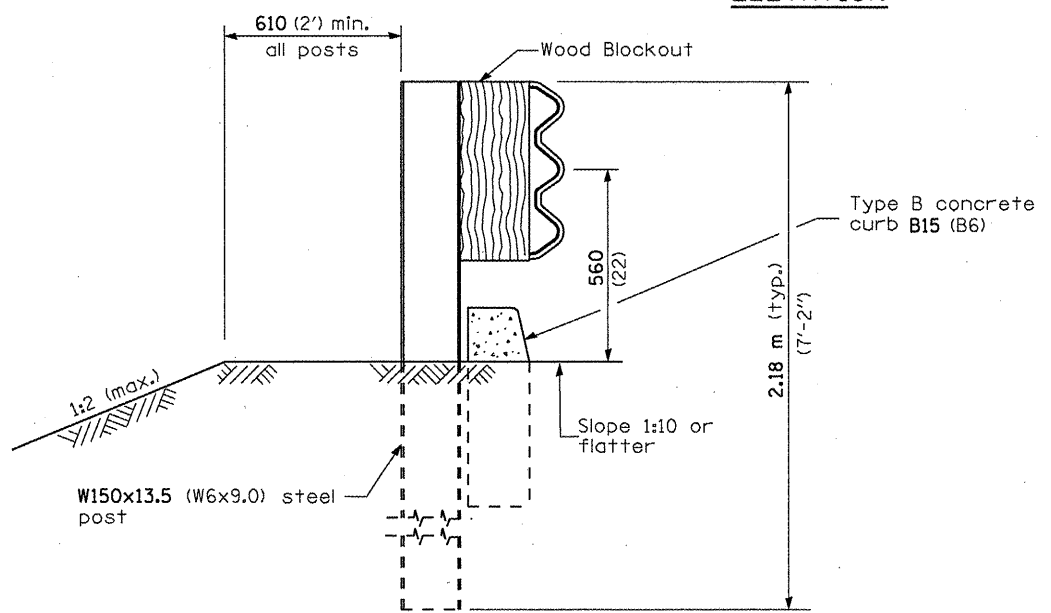


5 Epoxy grouted M20 (3/4") anchor bolts with standard washers. After tightening, cut the anchor bolts flush with nuts, and damage the nut to prevent it from loosening.

OTHER CONCRETE STRUCTURE

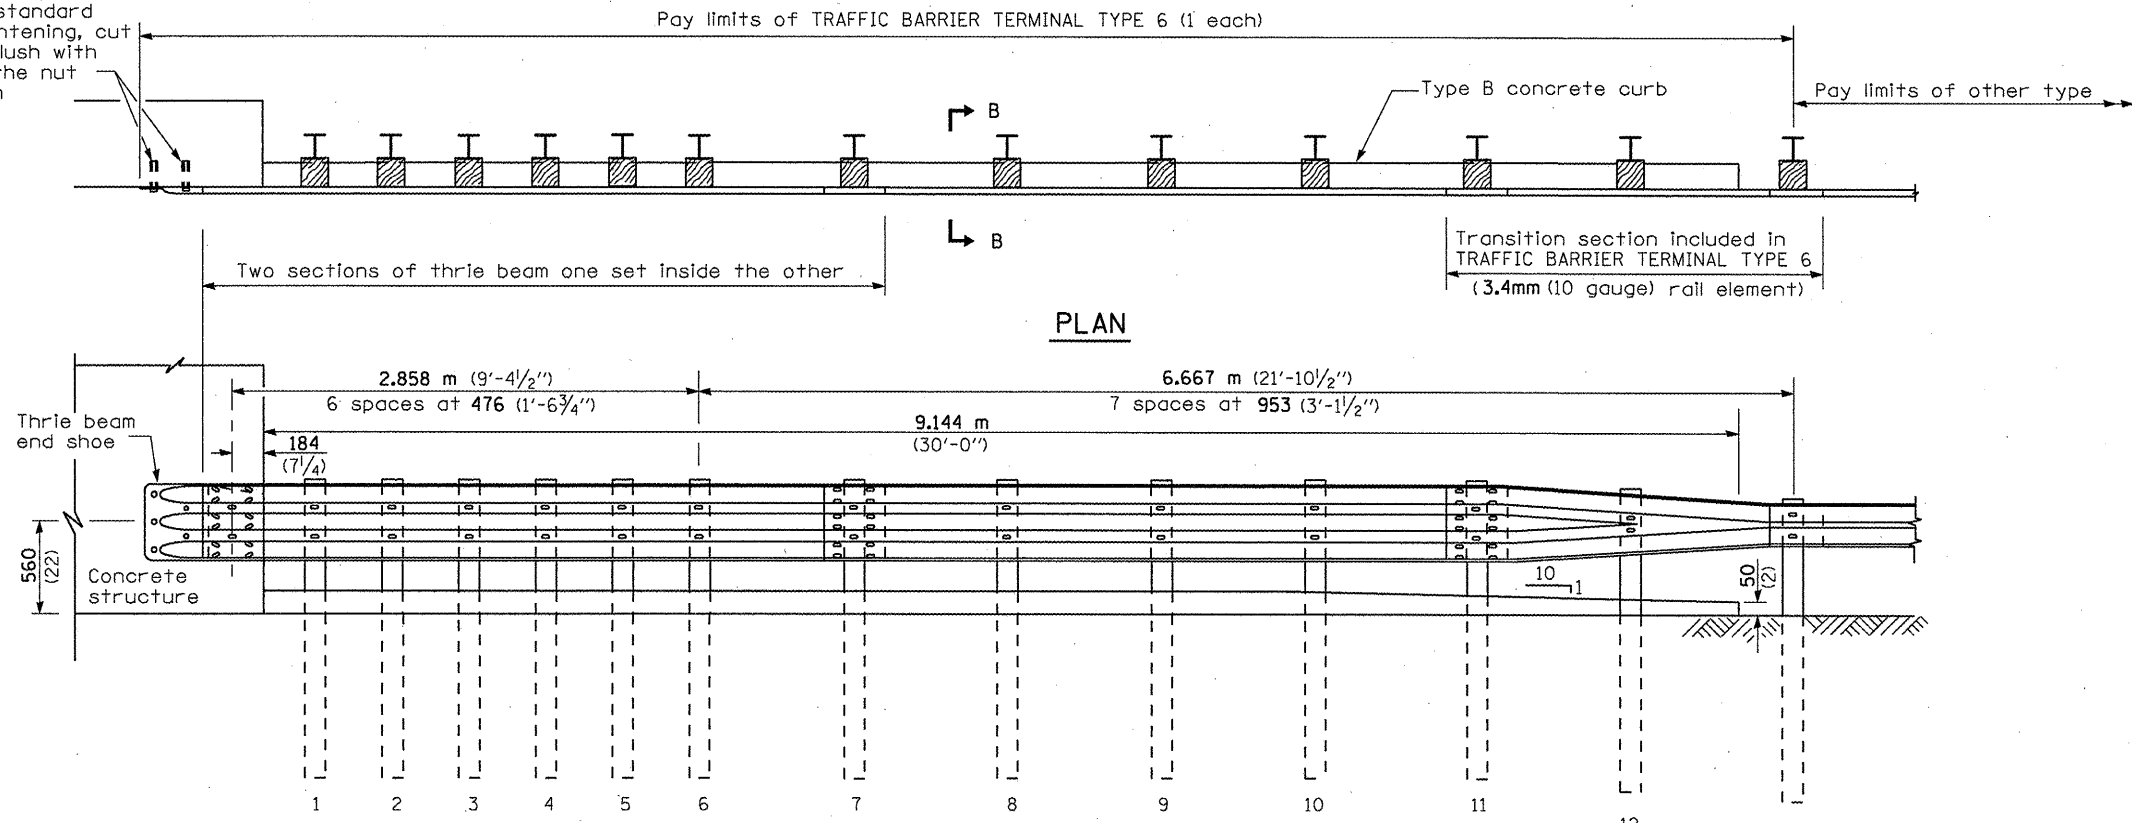

FILE NAME =	USER NAME = schwankeg	DESIGNED -	REVISED -	STATE OF ILLINOIS DEPARTMENT OF TRANSPORTATION	PRE-MGS EFFECTIVE 4-1-06 TRAFFIC BARRIER TERMINAL, TYPE 6 STANDARD 631031-05	F.A. RTE.	SECTION	COUNTY	TOTAL SHEETS	SHEET NO.
ct:\pwork\pwwid\schwankeg\d0184951\366A25-ahd-detaile.dgn	PLOT SCALE = 100.0000' / IN.	DRAWN -	REVISED -			VAR.	*	VAR.	36	27
PLOT DATE = Feb 17, 2010 - 03:53:12 PM	DATE -	CHECKED -	REVISED -			CONTRACT NO. 66A25				
		DATE -	REVISED -			FED. ROAD DIST. NO. ILLINOIS FED. AID PROJECT				
					SCALE:	SHEET NO. OF SHEETS STA. TO STA.		Sheet 2 of 3		

D-3 HIGHWAY DAMAGE REPAIR 2010