


**TYPICAL SECTION
MAINLINE**
M.M. 187.70 TO M.M. 215.40

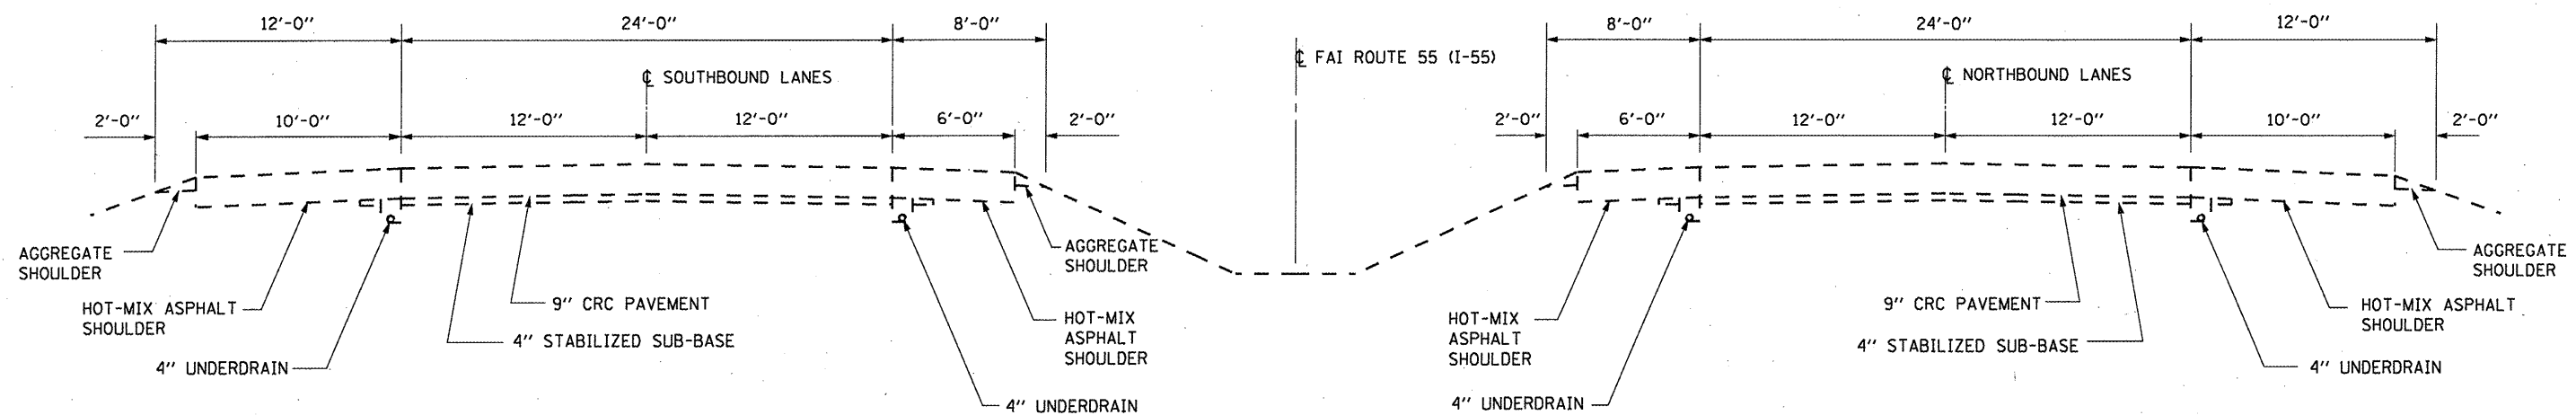

**TYPICAL SECTION
MAINLINE**
M.M. 215.40 TO M.M. 218.07

FILE NAME =	USER NAME = woodshankr1	DESIGNED - RON WOODSHANK	REVISED -	STATE OF ILLINOIS DEPARTMENT OF TRANSPORTATION	TYPICAL SECTIONS - FAI 55	F.A.I. RTE.	SECTION	COUNTY	TOTAL SHEETS	SHEET NO.
ct:\pw\work\pww\dot\woodshankr1\d0143167\066A30-detai1s.dgn	DRAWN - RON WOODSHANK	REVISED -	55			D3 PATCHING 2011-1	LIVINGSTON	16	4	
PLOT SCALE = 100.0000' / IN.	CHECKED -	REVISED -	CONTRACT NO. 66A30							
PLOT DATE = Mar 31, 2010 - 10:26:13 AM	DATE -	REVISED -	ILLINOIS							
					SCALE: _____	SHEET NO. 1 OF 1 SHEETS		STA. _____ TO STA. _____		