


**TYPICAL SECTION
MAINLINE
(LOOKING WEST)
L.M. 0.00 - 0.09
L.M. 0.62 - 0.65**

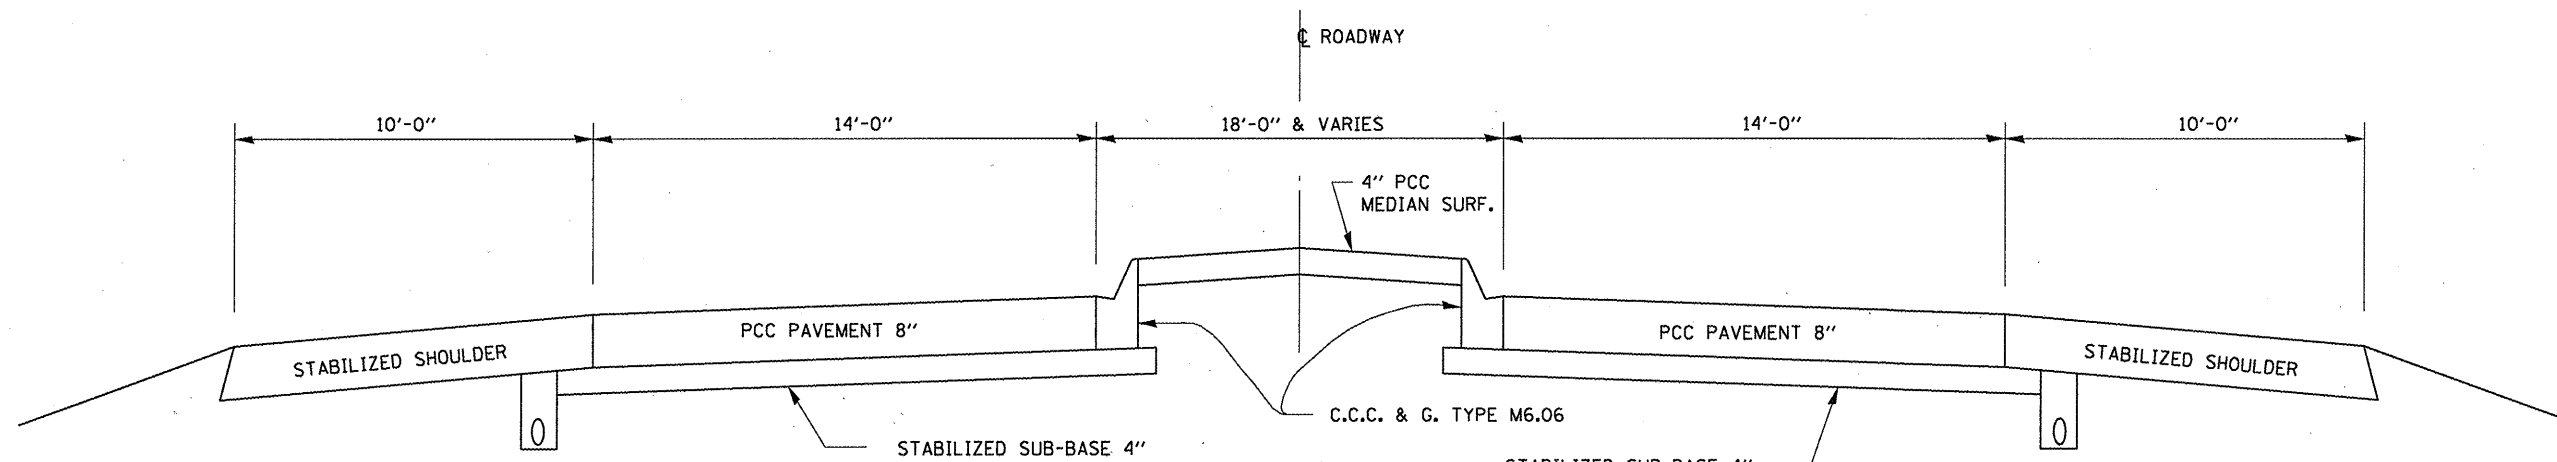

**TYPICAL SECTION
MAINLINE
(LOOKING WEST)
L.M. 0.09 - 0.60**

FILE NAME =	USER NAME = woodshankr1	DESIGNED - RON WOODSHANK	REVISED -	STATE OF ILLINOIS DEPARTMENT OF TRANSPORTATION	TYPICAL SECTION IL 17	F.A.I. RTE.	SECTION	COUNTY	TOTAL SHEETS	SHEET NO.
c:\pvt_work\pvt\dot\woodshankr1\d0143187\066A38-details.dgn	DRAWN - RON WOODSHANK	REVISED -	55			D3 PATCHING 2011-1	LIVINGSTON	16	5	
PLDT SCALE = 100.0000' / IN.	CHECKED -	REVISED -	CONTRACT NO. 66A30							
PLDT DATE = Mar 31, 2010 - 10:26:18 AM	DATE -	REVISED -	ILLINOIS							
				SCALE: _____	SHEET NO. 1 OF 1 SHEETS	STA. _____	TO STA. _____			