




EXISTING PAVEMENT SAWING DETAIL
(AGAINST BITUMINOUS SHOULDER)

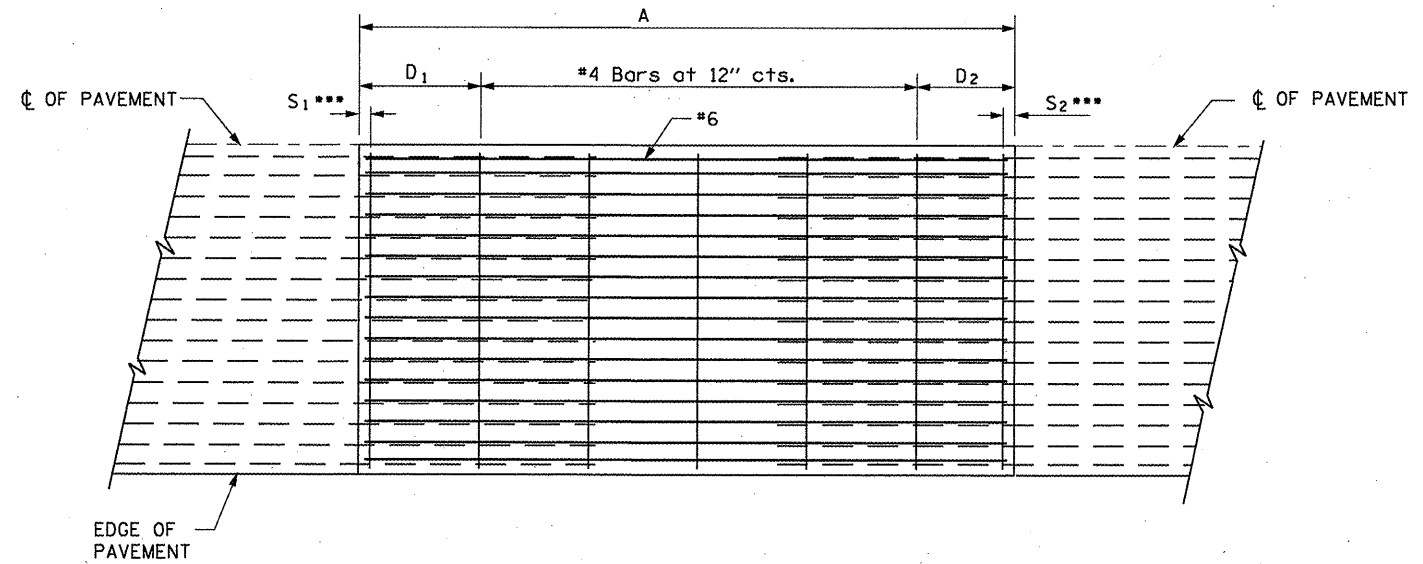

PROPOSED PAVEMENT DETAIL
(AGAINST CONCRETE SHOULDER)

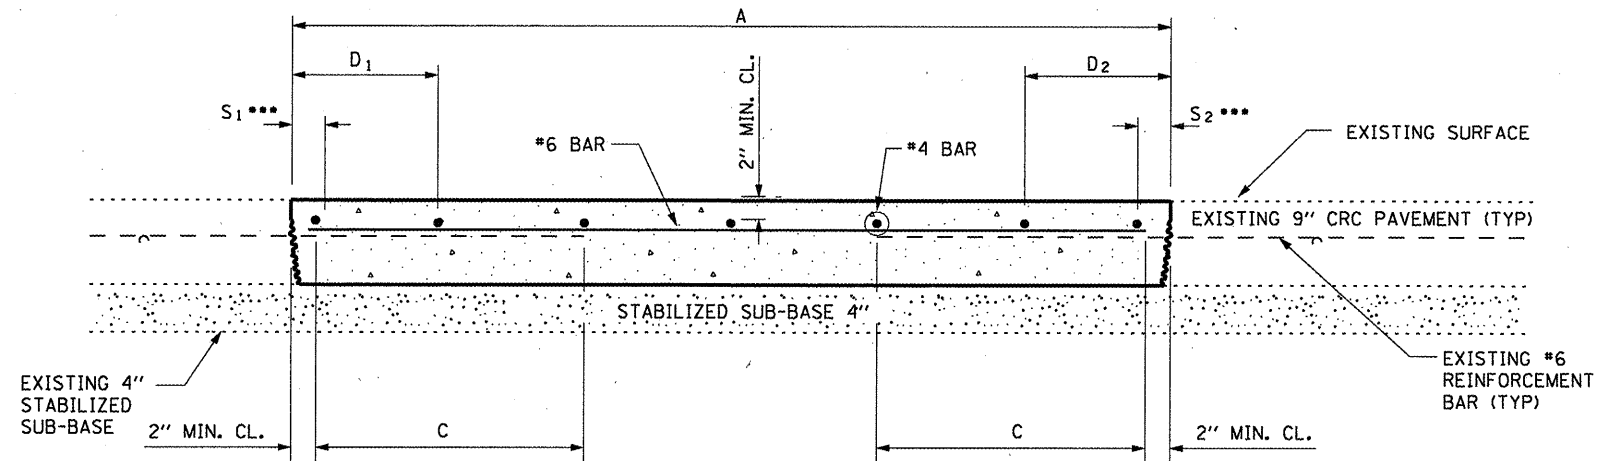

PROPOSED CLASS A PATCHING DETAIL

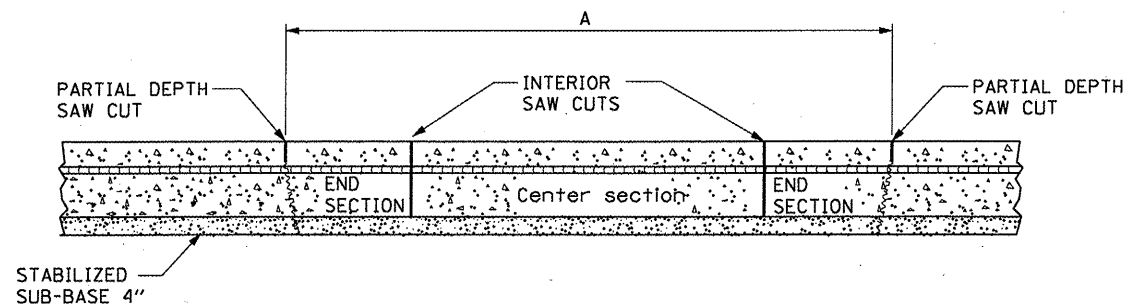

REMOVAL DETAIL

EXISTING LONGITUDINAL REINFORCEMENT BARS	A (min.)	B (min.)	C (min.)
No. 6	6'-0"	21"	19"

NOTES:

- EVERY 3rd INTERSECTION MUST BE TIED
- LAP NEW REINFORCEMENT WITH EXISTING LONGITUDINAL REINFORCEMENT
- VARIABLES: WHERE S_1 AND S_2 ARE $2\frac{1}{2}$ " MIN. AND 12" MAX. $D_1 = 2(S_1)$ AND $D_2 = 2(S_2)$