



TYPICAL PAVEMENT MARKING FOR ENTRANCE RAMP TERMINALS

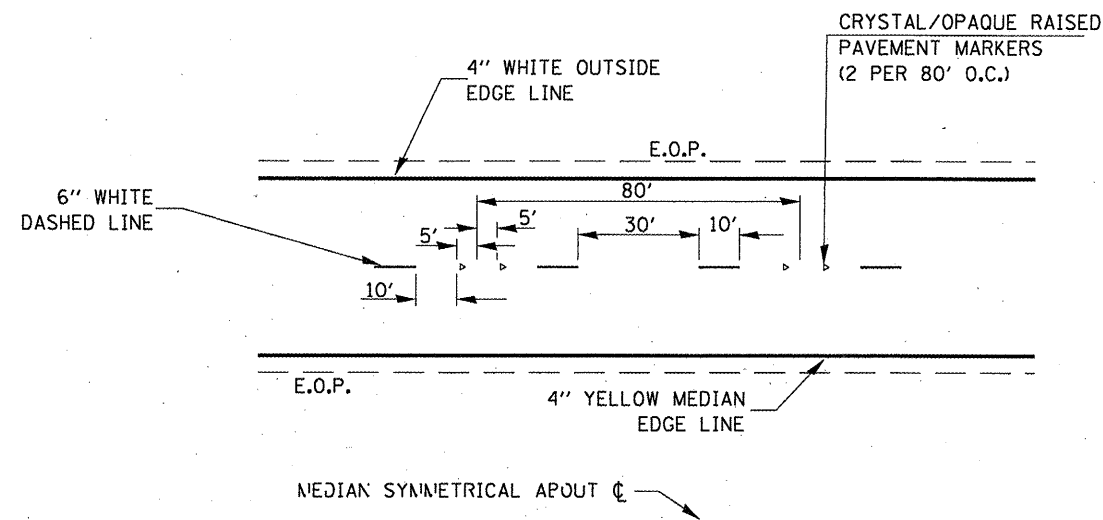

TYPICAL PAVEMENT MARKINGS

NOTE:
 WHEN PATCHING IS ADJACENT TO 8" PAVEMENT MARKING LINE THE 8" STRIP SHALL BE REPLACED WITH TWO 4" LINES.
 RAISED REFLECTIVE PAVEMENT MARKERS THAT FALL WITHIN PATCHED BOUNDARIES WILL NOT BE REPLACED.

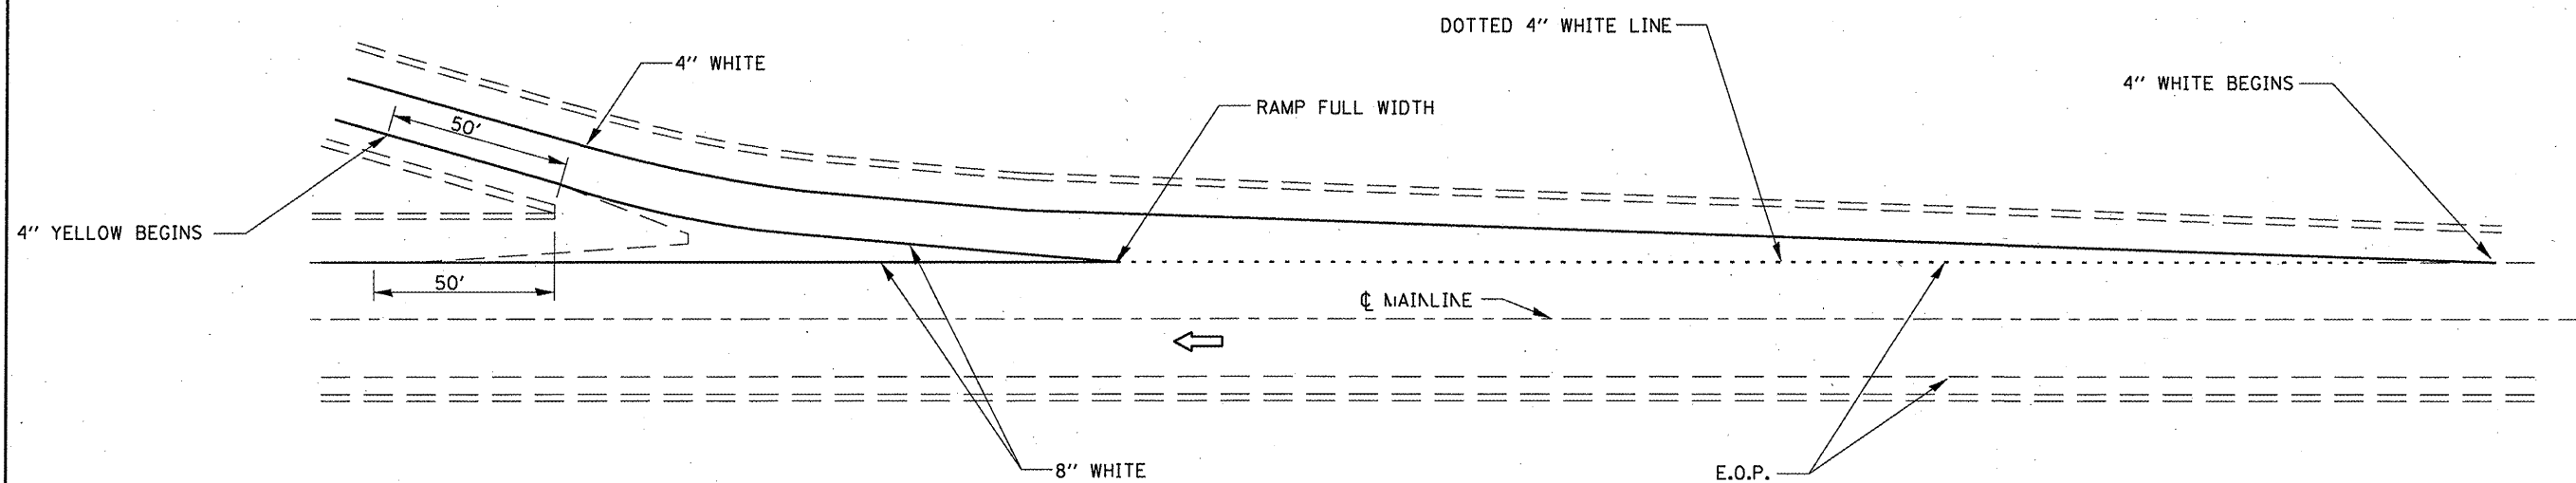

TYPICAL PAVEMENT MARKINGS FOR EXIT RAMP TERMINALS

FILE NAME =	USER NAME = woodshankr1	DESIGNED - RON WOODSHANK	REVISED -	STATE OF ILLINOIS DEPARTMENT OF TRANSPORTATION	TYPICAL PAVEMENT MARKING	F.A.I. RTE.	SECTION	COUNTY	TOTAL SHEETS	SHEET NO.
cd:\pav_wor\k\p\idot\woodshankr1\d0143167\0366A30-details.dgn	DRAWN - RON WOODSHANK	REVISED -	55			D3 PATCHING 2011-1	LIVINGSTON	16	16	
PLDT SCALE = 100.0000' / IN.	CHECKED -	REVISED -	CONTRACT NO. 66A30							
PLDT DATE = Mar 31, 2010 - 10:27:17 AM	DATE -	REVISED -	ILLINOIS							
SCALE: _____ SHEET NO. 1 OF 1 SHEETS STA. _____ TO STA. _____										