


TYPICAL SECTIONS

M.P. 41.24 TO M.P. 55.36

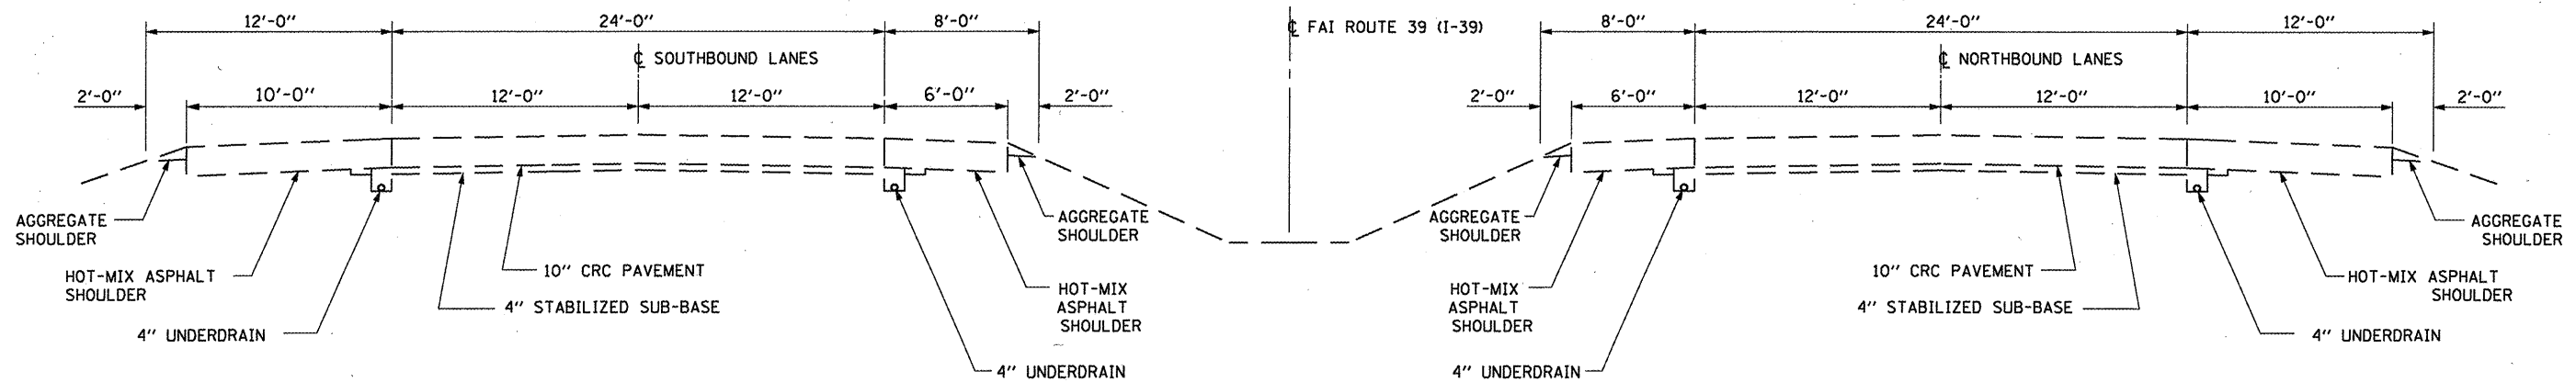

TYPICAL SECTIONS

M.P. 55.36 TO M.P. 77.76

FILE NAME =	USER NAME = woodshankr1	DESIGNED - RON WOODSHANK	REVISED -	STATE OF ILLINOIS DEPARTMENT OF TRANSPORTATION	TYPICAL SECTIONS	SCALE: _____	SHEET NO. _____ OF _____ SHEETS	STA. _____ TO STA. _____	F.A.I. SECTION	COUNTY	TOTAL SHEETS	SHEET NO.
ct:\pw\work\FWIDOT\WOODSHANKR1\0143168\0366A31-details.dgn	DRAWN - RON WOODSHANK	CHECKED -	REVISED -			39	D3 PATCHING 2011-2	LASALLE	16	4		
PLOT SCALE = 100.0000' / IN.	DATE -	REVISED -	REVISED -			ILLINOIS				CONTRACT NO. 66A31		
PLOT DATE = Mar 31, 2010 - 08:19:20 AM	DATE -	REVISED -	REVISED -									