



TYPICAL PAVEMENT MARKING FOR ENTRANCE RAMP TERMINALS

NOTE:
 WHEN PATCHING IS ADJACENT TO 8" PAVEMENT MARKING LINE THE 8" STRIP SHALL BE REPLACED WITH TWO 4" LINES.
 RAISED REFLECTIVE PAVEMENT MARKERS THAT FALL WITHIN PATCHED BOUNDARIES WILL NOT BE REPLACED.

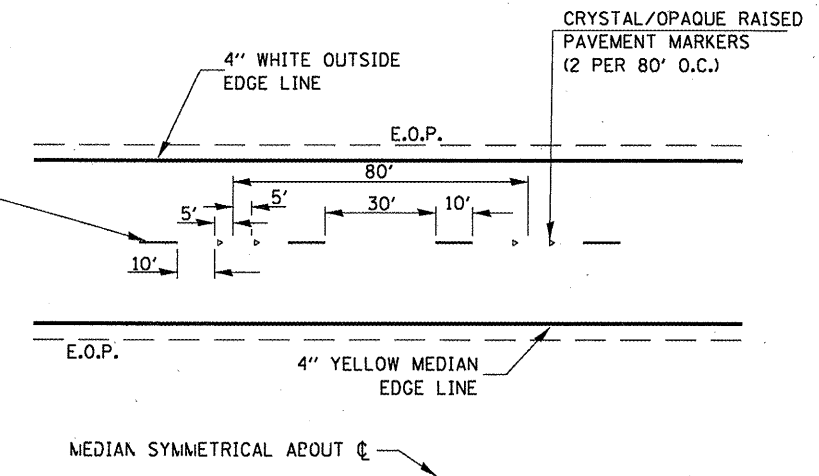

**TYPICAL PAVEMENT MARKINGS
 FAI 57**

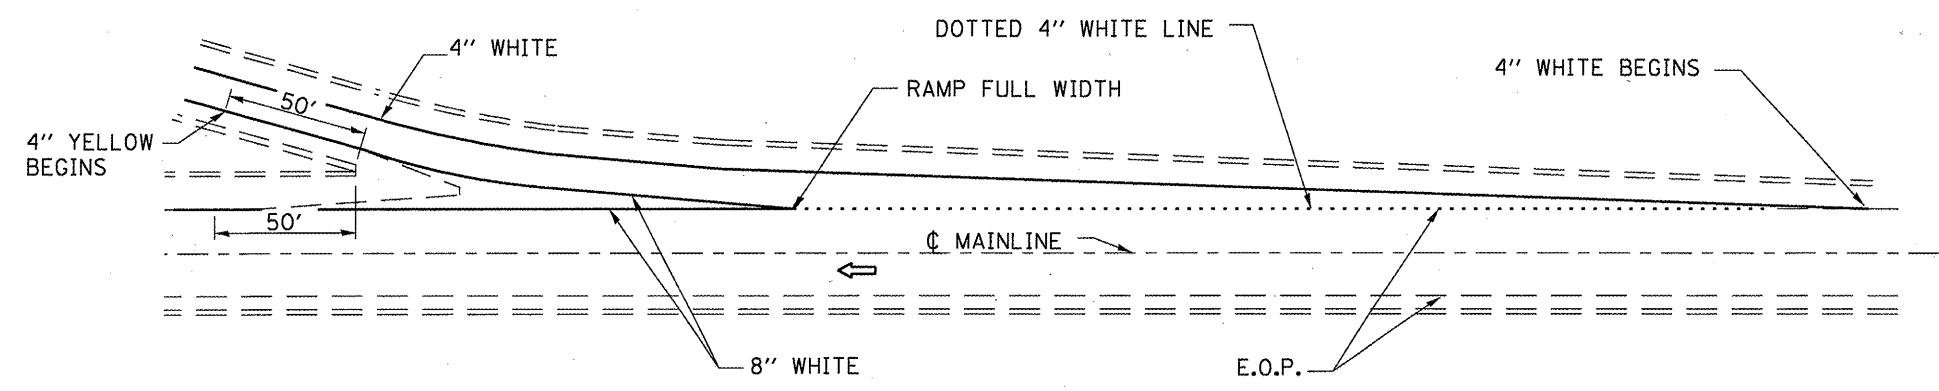

TYPICAL PAVEMENT MARKINGS FOR EXIT RAMP TERMINALS