


**TYPICAL SECTIONS**  
**M.P. 257.14 TO M.P. 263.49**  
**FORD COUNTY**

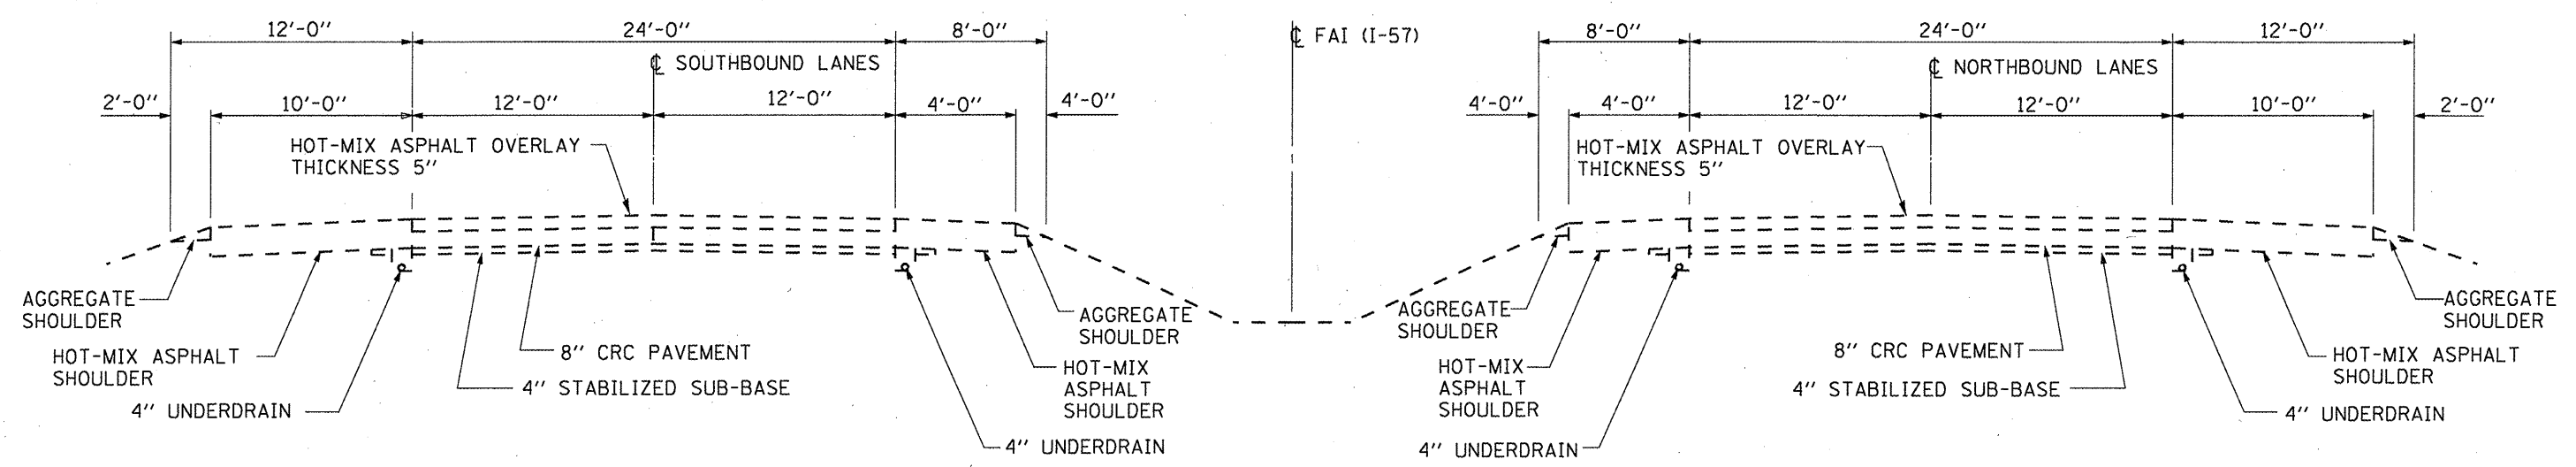

**TYPICAL SECTIONS**  
**M.P. 263.49 TO M.P. 292.84**  
**IROQUOIS COUNTY**

FILE NAME = c:\pr_work\p\dot\woodshankr\1\00143171\066A38-details.dgn	USER NAME = woodshankr1	DESIGNED - RON WOODSHANK	REVISED -	<b>STATE OF ILLINOIS</b> <b>DEPARTMENT OF TRANSPORTATION</b>	<b>TYPICAL SECTIONS</b>	F.A.I. RTE. = 57	SECTION = D3 PATCHING 2011-5	COUNTY = **	TOTAL SHEETS = 11	SHEET NO. = 4
	PLOT SCALE = 100.0000' / IN.	DRAWN - RON WOODSHANK	REVISED -			CONTRACT NO. 66A38				
	PLOT DATE = Mar 31, 2010 - 06:38:32 AM	CHECKED -	REVISED -			** FORD & IROQUOIS				
	DATE -	REVISED -	SCALE: SHEET NO. 1 OF 1 SHEETS STA. TO STA.							