


**EXISTING TYPICAL SECTION
(S.E. RAMP)**

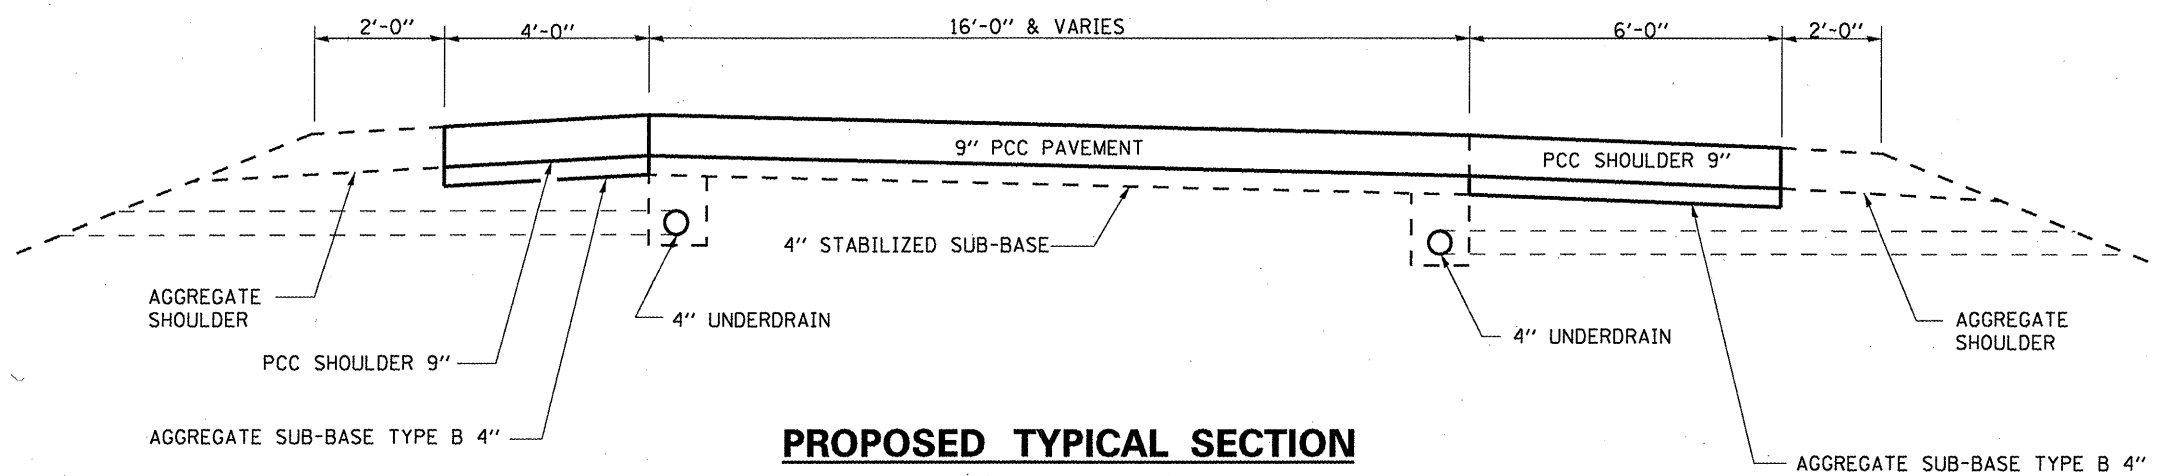

**PROPOSED TYPICAL SECTION
(S.E. RAMP)**

FILE NAME =	USER NAME = woodshankr1	DESIGNED - RON WOODSHANK	REVISED -
c:\pwork\PWIDOT\WOODSHANKRL\d0188632	0366A39-details.dgn	DRAWN - RON WOODSHANK	REVISED -
PLOT SCALE = 100.0000' / IN.	CHECKED -	DATE -	REVISED -
PLOT DATE = Mar 31, 2010 - 08:15:03 AM			

STATE OF ILLINOIS
DEPARTMENT OF TRANSPORTATION

TYPICAL SECTIONS - RAMP F

SCALE: SHEET NO. 1 OF 1 SHEETS STA. TO STA.

RTE.	SECTION	COUNTY	TOTAL SHEETS	SHEET NO.
**	D3 PATCHING 2011-6	GRUNDY	15	5
** FAI 55 & FAP 326		CONTRACT NO. 66A39		
ILLINOIS				