



MKM Oil, Inc.

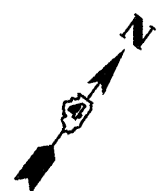

STA. 246+25

STA. 1+22

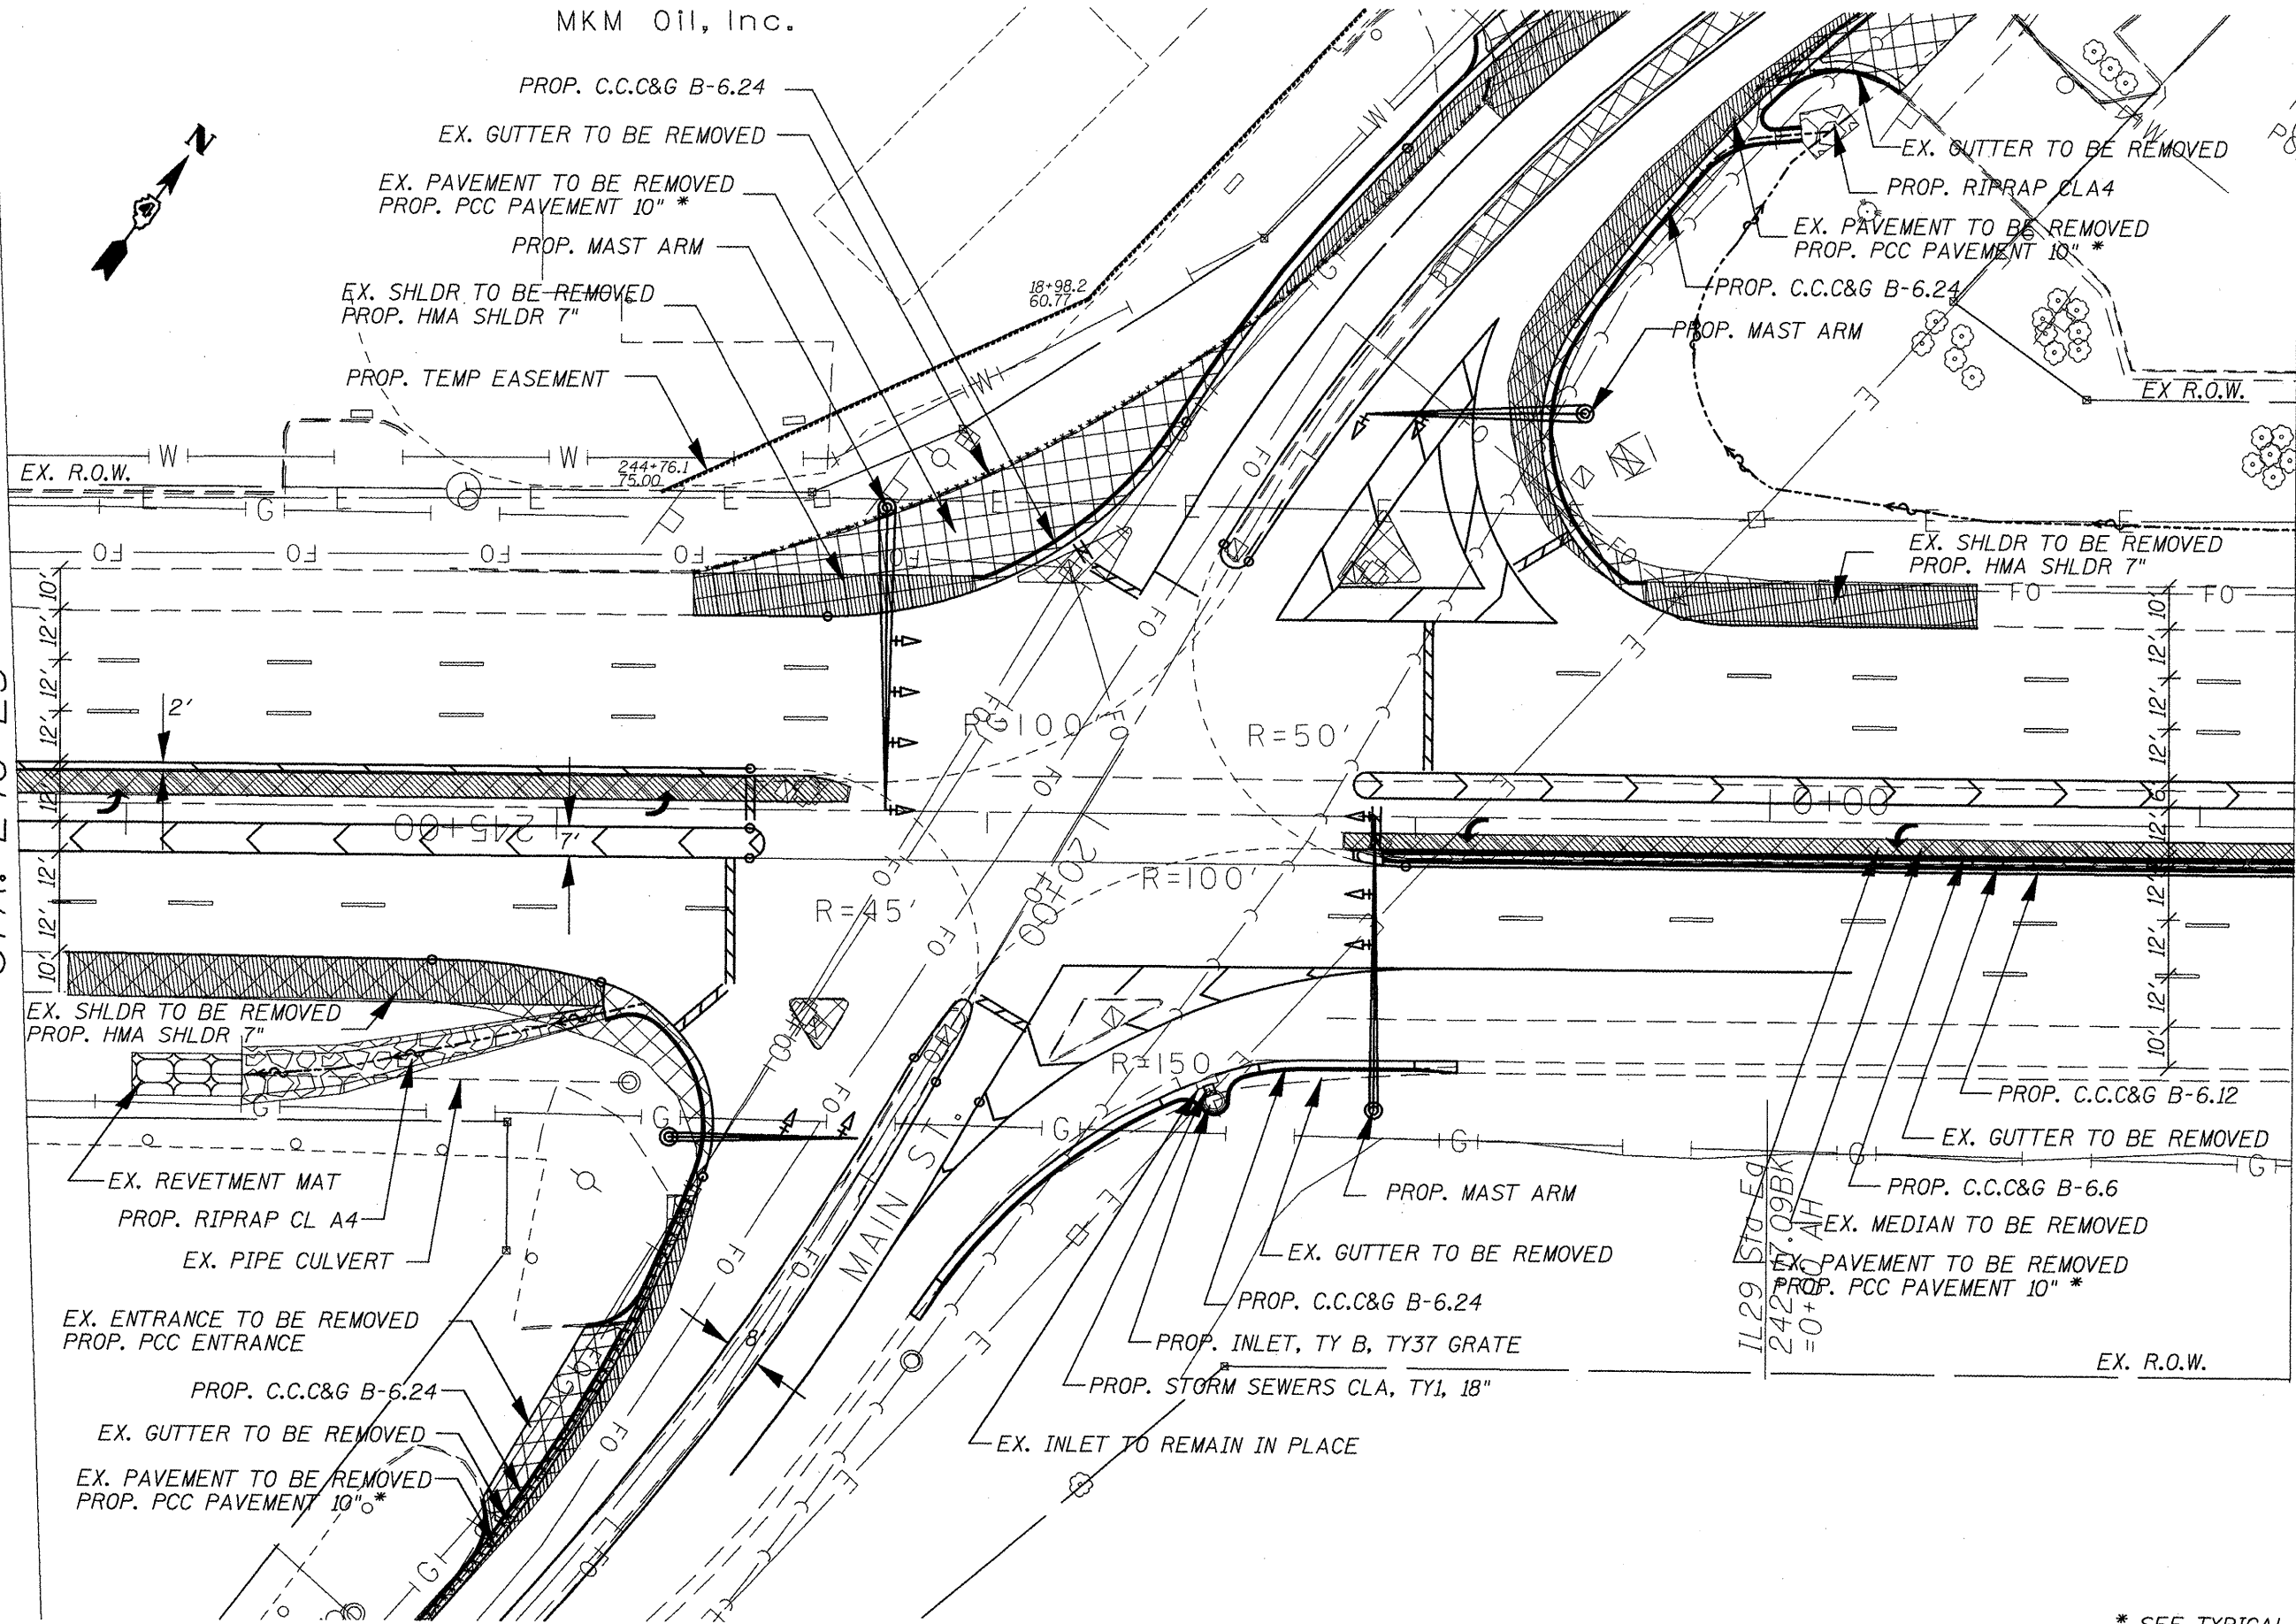

* SEE TYPICAL SECTION

FILE NAME = sheet1.dgn	USER NAME = jlababidism	DESIGNED -	REVISED -
		DRAWN -	REVISED -
		CHECKED -	REVISED -
		DATE -	REVISED -

**STATE OF ILLINOIS
DEPARTMENT OF TRANSPORTATION**

IL 29 PLAN SHEET

SCALE: SHEET NO. OF SHEETS STA. TO STA.

F.A.P. RTE.	SECTION	COUNTY	TOTAL SHEETS	SHEET NO.
669	(11)RS-9.L-2,N,TS-4	TAZEWELL	102	27
CONTRACT NO. 68590				
ILLINOIS FED. AID PROJECT				